

## Delegated Decision

05 April 2024

Temporary Traffic Regulation Order

Ordinary Decision/Key Decision No.



---

## Report of NEIGHBOURHOODS AND CLIMATE CHANGE

**Paul Anderson – Strategic Highways Manager, Technical Services**

### Electoral division(s) affected:

Chester-le-Street West Central & Chester-le-Street East

### Purpose of the Report

To consider a request for temporary traffic regulation by Order on Sunday 12 May 2024 at C184 Front Street, Chester-le-Street for the purpose of CCTV, sewer cleanse and manhole repair works.

### Recommendation

It is recommended that the Council exercises its powers under the Road Traffic Regulation Act 1984 to effect a Temporary Traffic Regulation Order to facilitate the proposed works.

### Background

CCTV, Sewer cleanse and manhole repair works are proposed to be undertaken.

### Options

Other traffic management arrangements have been considered and the most appropriate method is for temporary road closure.

### Recommendation

The recommendation is approved and that following, consultations with the Chief of Police, arrangements be made to progress the advertising of Public Notices and sealing of an Order.

---

**Contact:** Nicola Longstaff

Tel: 03000 263679

---

---

## **Appendix 1: Implications**

---

### **Legal Implications**

TTRO checked, prepared and advertised via Legal Services

### **Finance**

Costs to be charged to the scheme/applicant.

### **Consultation**

Chief of Police, Local Members, Public Transport Providers (via the Public Transport Team)

### **Equality and Diversity / Public Sector Equality Duty**

N/A

### **Human Rights**

No impact

### **Crime and Disorder**

N/A

### **Climate Change**

N/A

### **Staffing**

Network Management Team

### **Accommodation**


N/A

### **Risk**

N/A


### **Procurement**

Advertising in a public newspaper with costs recharged to the scheme/applicant.

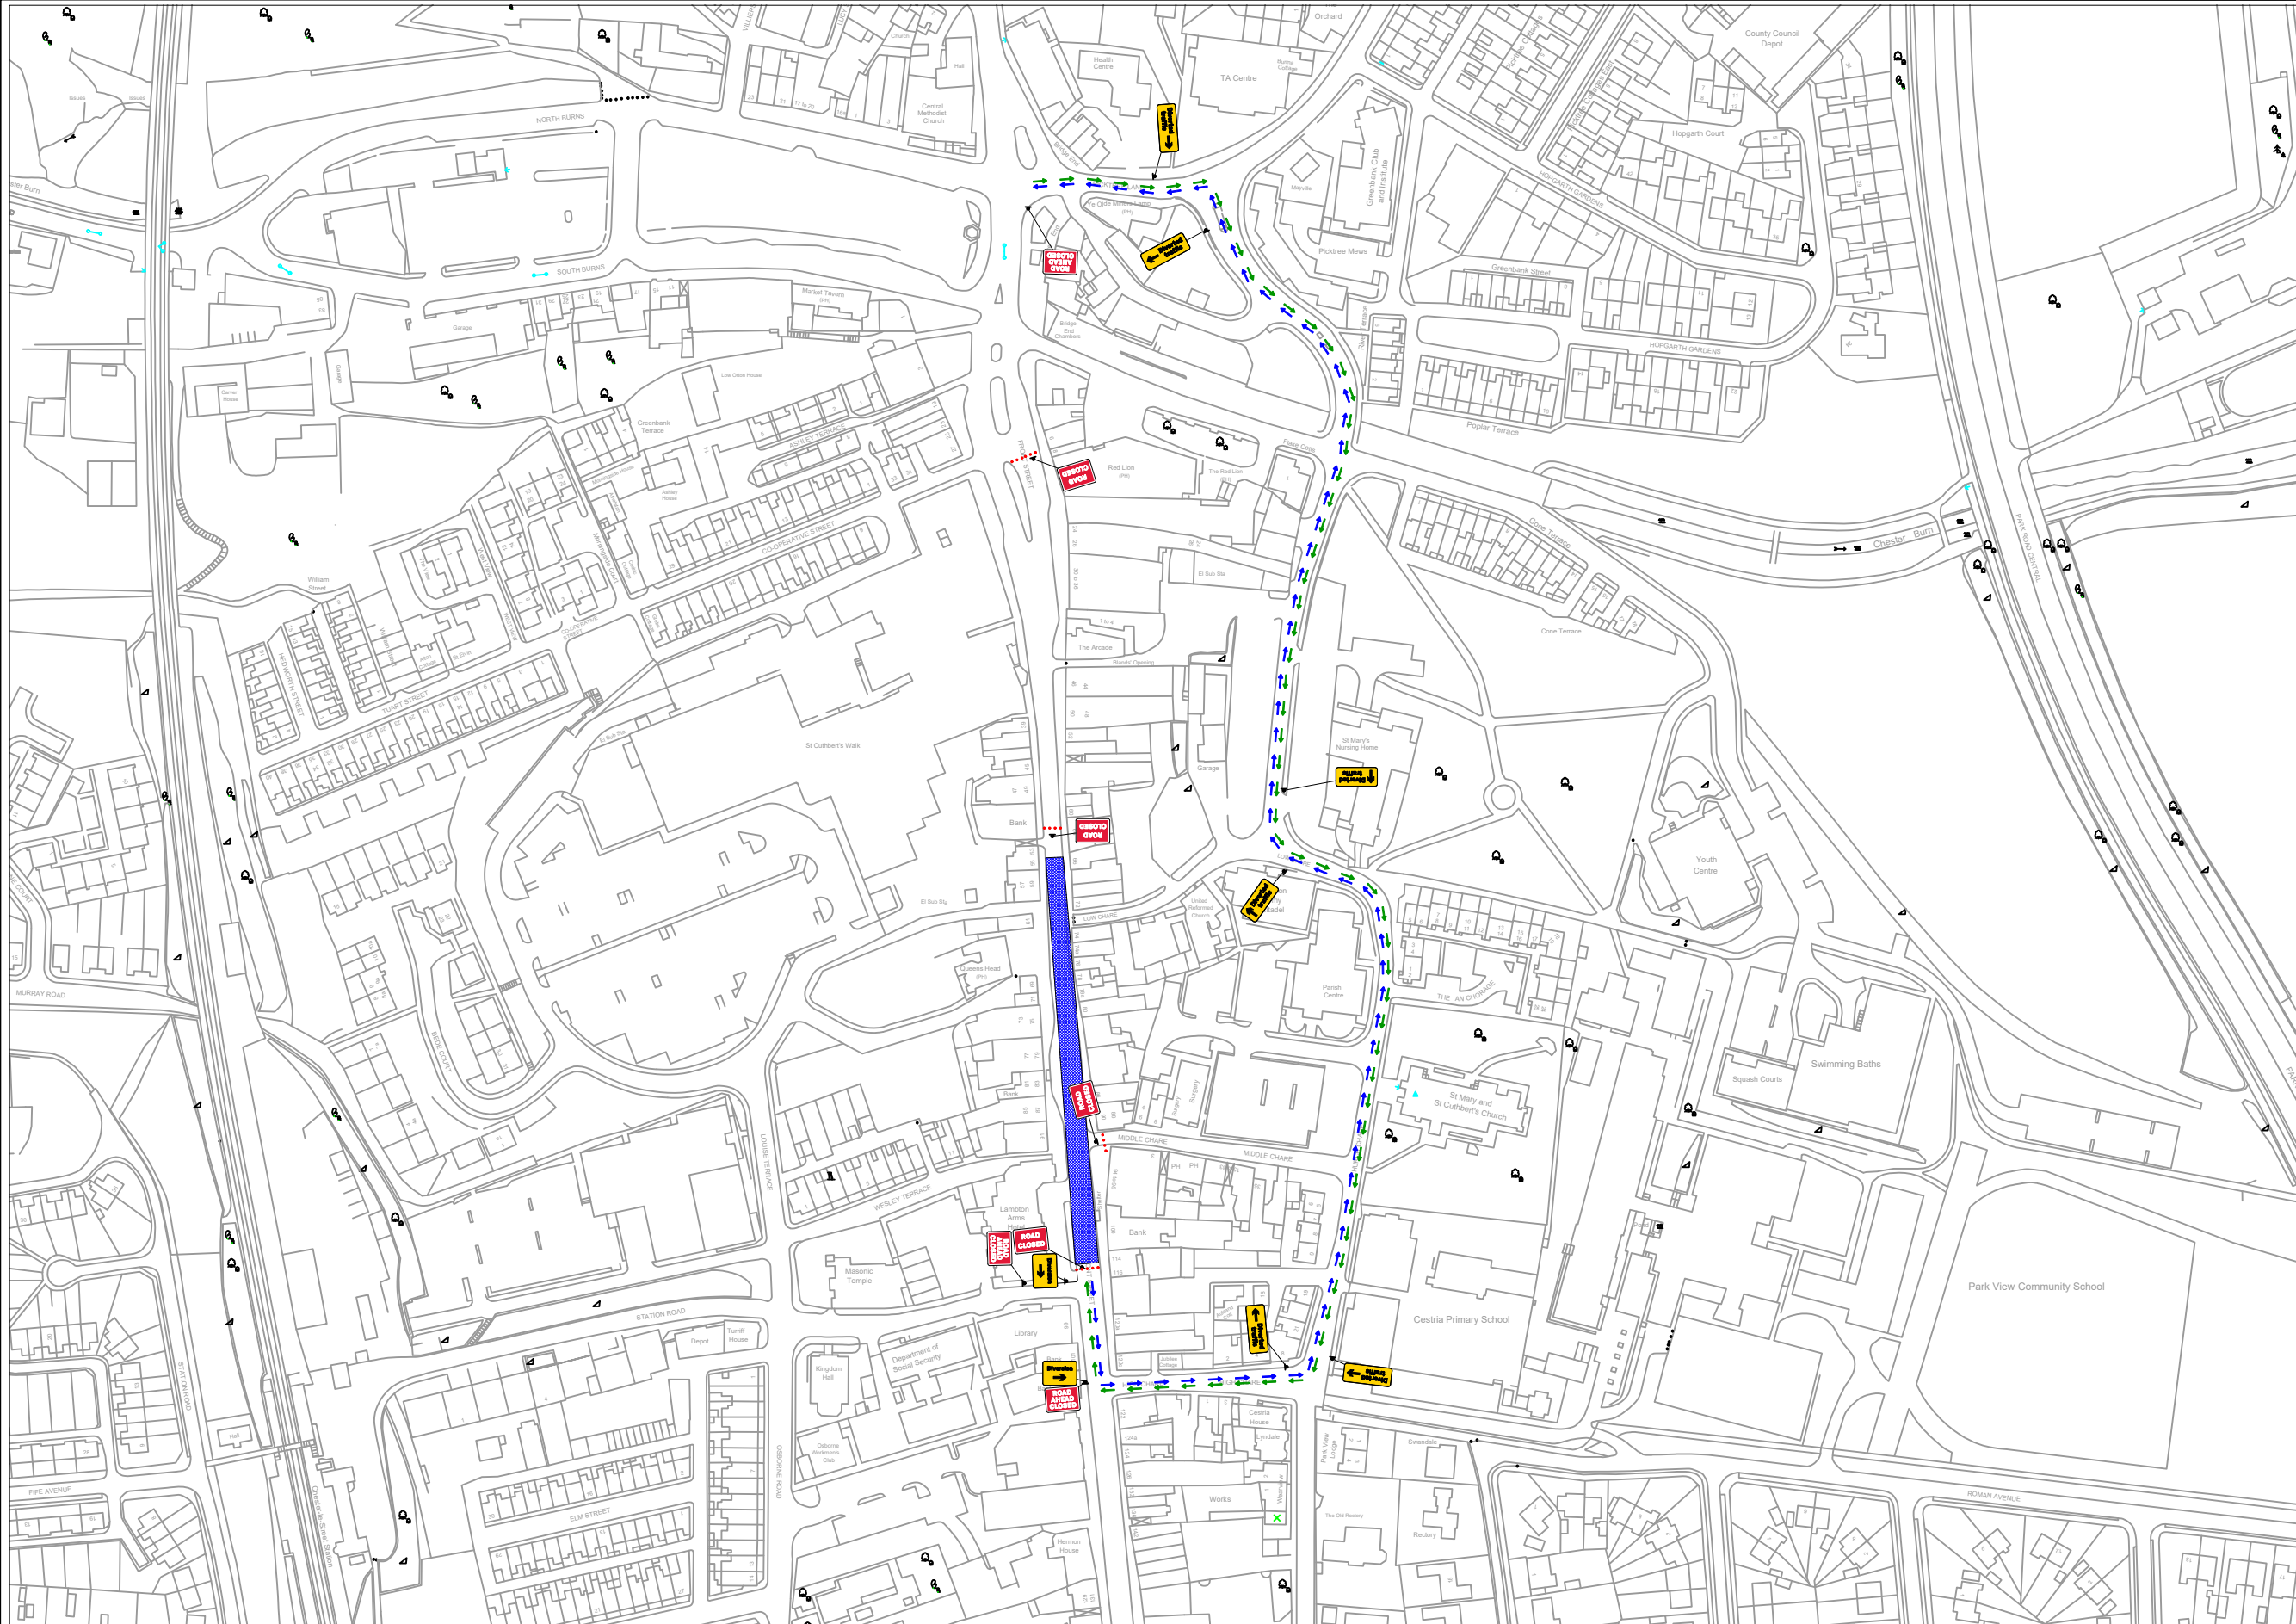

**KEY**

- Traffic sign
- Traffic cone/cylinder
- Pedestrian barrier
- Traffic signals
- Pedestrian Signal Head

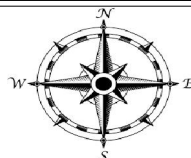

Qty: 2 Ref: 2702 Start of temporary diversion route	
Qty: 2 Ref: 2703 Direction of temporary diversion route from junction ahead	
Qty: 2 Ref: 2703 Direction of temporary diversion route from junction ahead	
Qty: 2 Ref: 2703 Direction of temporary diversion route from junction ahead	
Qty: 3 Ref: 7016-FR-13.9 Notice of temporary hazard ahead - Road Ahead Closed	
Qty: 4 Ref: 7016-FR-13.9 Notice of temporary hazard ahead - Road Closed	

**Notes**

THIS DRAWING MAY BE USED ONLY FOR THE PURPOSE INTENDED AND ONLY AS A GUIDE FOR THE INSTALLATION OF TEMP TRAFFIC MANAGEMENT ALL WORKS ARE TO BE INSTALLED AS PER THE STANDARDS FOR CONDUCTING WORKS ON CARRIAGEWAYS IN ACCORDANCE WITH CHAPTER 8 OF THE TRAFFIC SIGNS MANUAL AND THE STREET WORKS CODE OF PRACTICE. ALL DIMENSIONS SHOWN ON THIS DRAWING ARE IN METRES AND ARE NOT ALWAYS DRAWN TO SCALE SO THE TM FOREMAN AND CREW SHOULD ENSURE THEY PLACE SIGNS ACCORDINGLY.

**REFERENCE DOCUMENTS:**

- CHAPTER 8 (TRAFFIC SIGNS MANUAL PART 1 & 2 2009
- STREET WORKS CODE OF PRACTICE (RED BOOK v3)
- INTRODUCTION TO PORTABLE TRAFFIC SIGNALS
- INTERIM ADVICE NOTES 150\_12, 150\_1 & 163\_INNOVATIVE ENTRY TAPER

WORKS ACCESS POINTS WILL NOT BE DETAILED ON THIS DRAWING AND WILL BE AGREED ON SITE WITH THE TM CREW AND CLIENT UPON / PRIOR TO INSTALLATION IF THE WORKS ACCESS IS REQUIRED AND FALLS WITHIN THE BUFFER ZONE OR WORKING AREA REFER TO KEY DRAWING HSD\_01\_KEY

WHERE EVER POSSIBLE A WORK FORCE IN ROAD SIGN SHOULD BE USED FOR THE INSTALLATION, REMOVAL AND MAINTENANCE OF TEMPORARY TRAFFIC MANAGEMENT FOR HIGH SPEED WORKS VMS SIGNS SHOULD ALSO BE UTILISED.

SAFETY ZONES SHOULD BE MAINTAINED AND KEPT FREE OF ANY PLANT EQUIPMENT AND SHOULD ONLY BE ENTERED FOR INSTALLATION, MAINTAINING & REMOVAL SPECIAL SIGNS AND DIVERSIONS SHOULD BE PLACED ON SITE BY THE TM CREWS OWN INITIATIVE AND ENSURING THEY ARE VISIBLE AND DO NOT OBSTRUCT FOOTWAYS CYCLE ROUTES ETC

AMMENDMENTS TO THE DRAWINGS SHOULD BE DISCUSSED WITH THE AUTHOR TO ENSURE IT COMPLIES WITH LEGAL REQUIREMENTS AND THE STANDARDS

[ANY ISSUES CONTACT YOUR SUPERVISOR](#)

BY ACCEPTING THIS PROJECT DRAWING YOU ARE CONFIRMING YOUR DUTIES AS A CLIENT UNDER CDM TO ENSURE THAT SUITABLE MANAGEMENT ARRANGEMENTS ARE MADE FOR THIS PROJECT.

 <b>North East Unit 1,</b> Former Public Works Dept, Whickham Bank, Swalwell NE16 3BP  <a href="http://www.rscg.co.uk">www.rscg.co.uk</a>	Client	Comments	Drawn By: W Alberts	Project:	DATE 10th January 2024
			Checked By:	Title:	SCALE NTS
				front St Chester Le Street	

DIMENSIONS:- Metres