
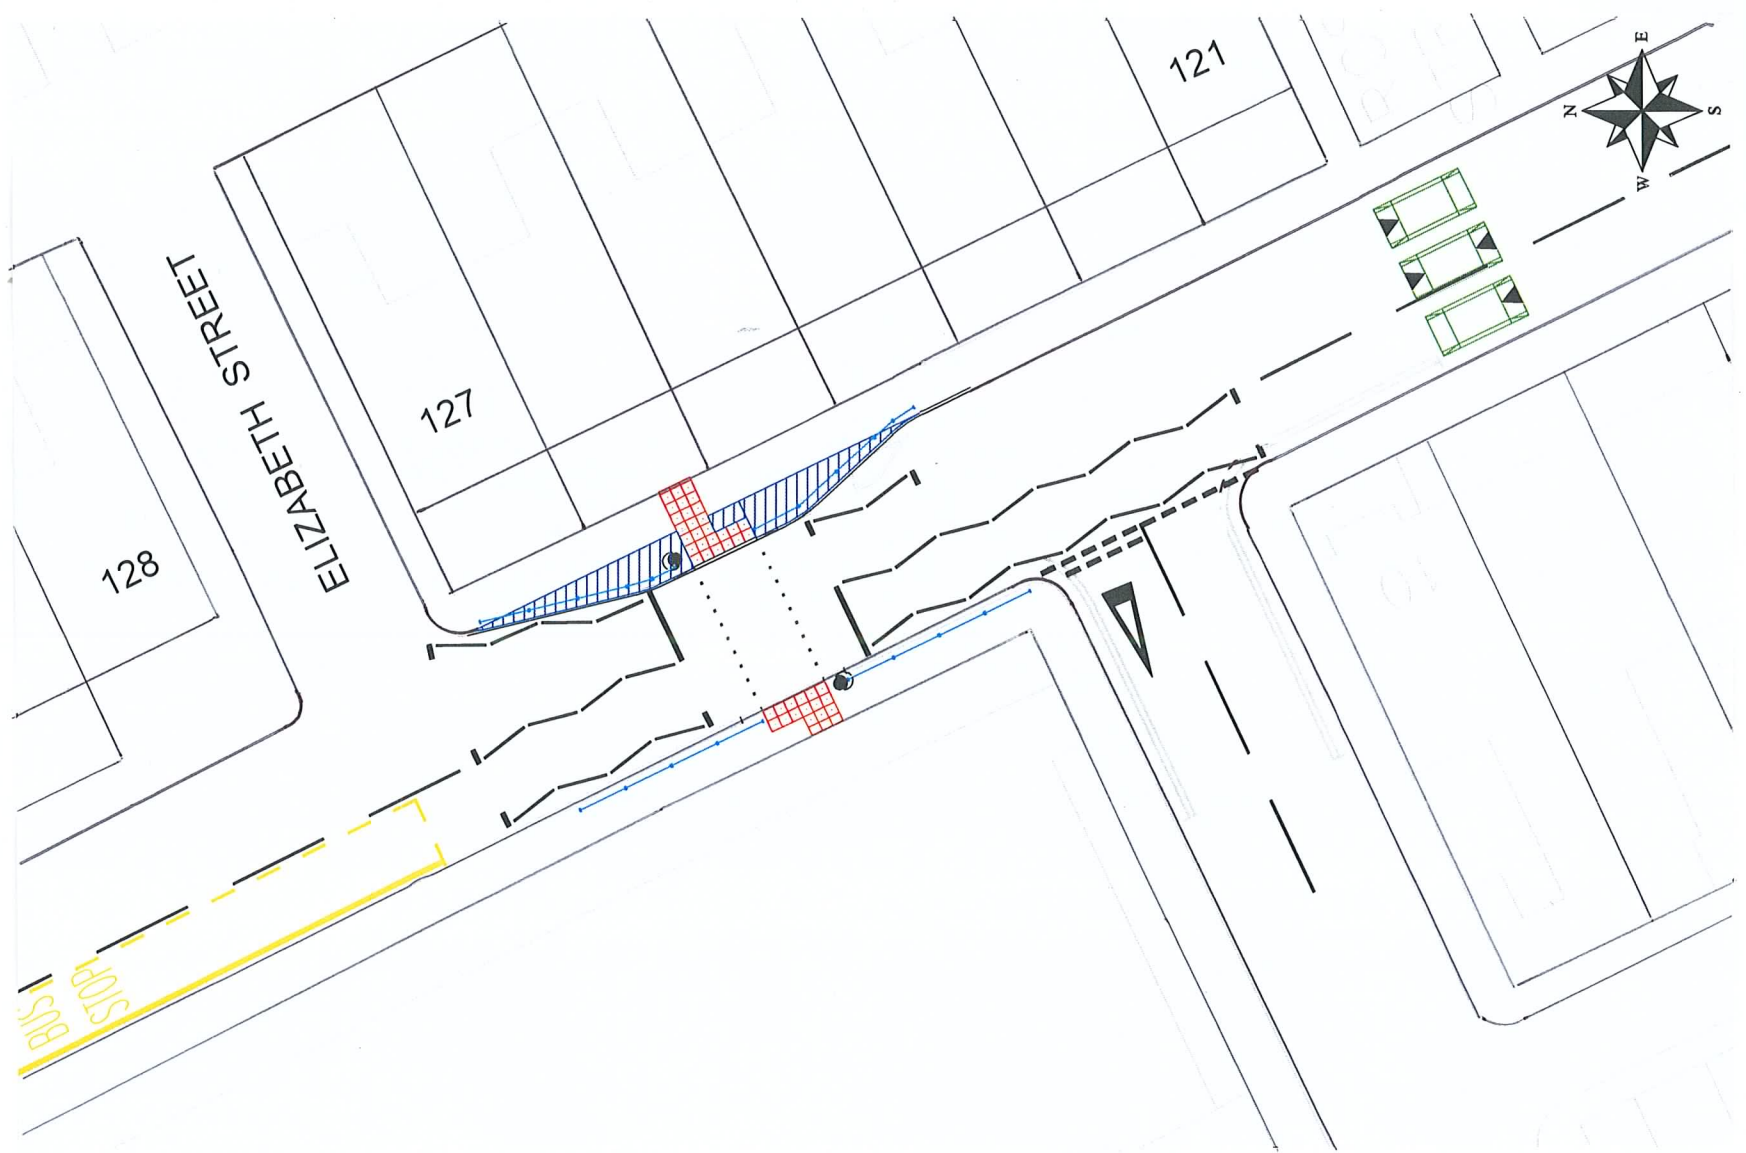
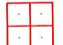



 Extent of Local Consultation
 Respondents opposed to The Puffin Crossing



- Key**
-  Tactile Paving
 -  Traffic Signal Pole
 -  New Build Out
 -  Pedestrian Guardrail



Northern Area Office,
 Abbeywoods Business Park,
 Pity Me,
 County Durham, DH1 5TH

Making a difference where you live

Scale:	Project: PRINCESS ROAD, SEAHAM PROPOSED PUFFIN CROSSING	Project No:
	Drawing: LAYOUT PLAN FOR CONSULATION	Drawing No: PC1 - C