




# Appendix 1

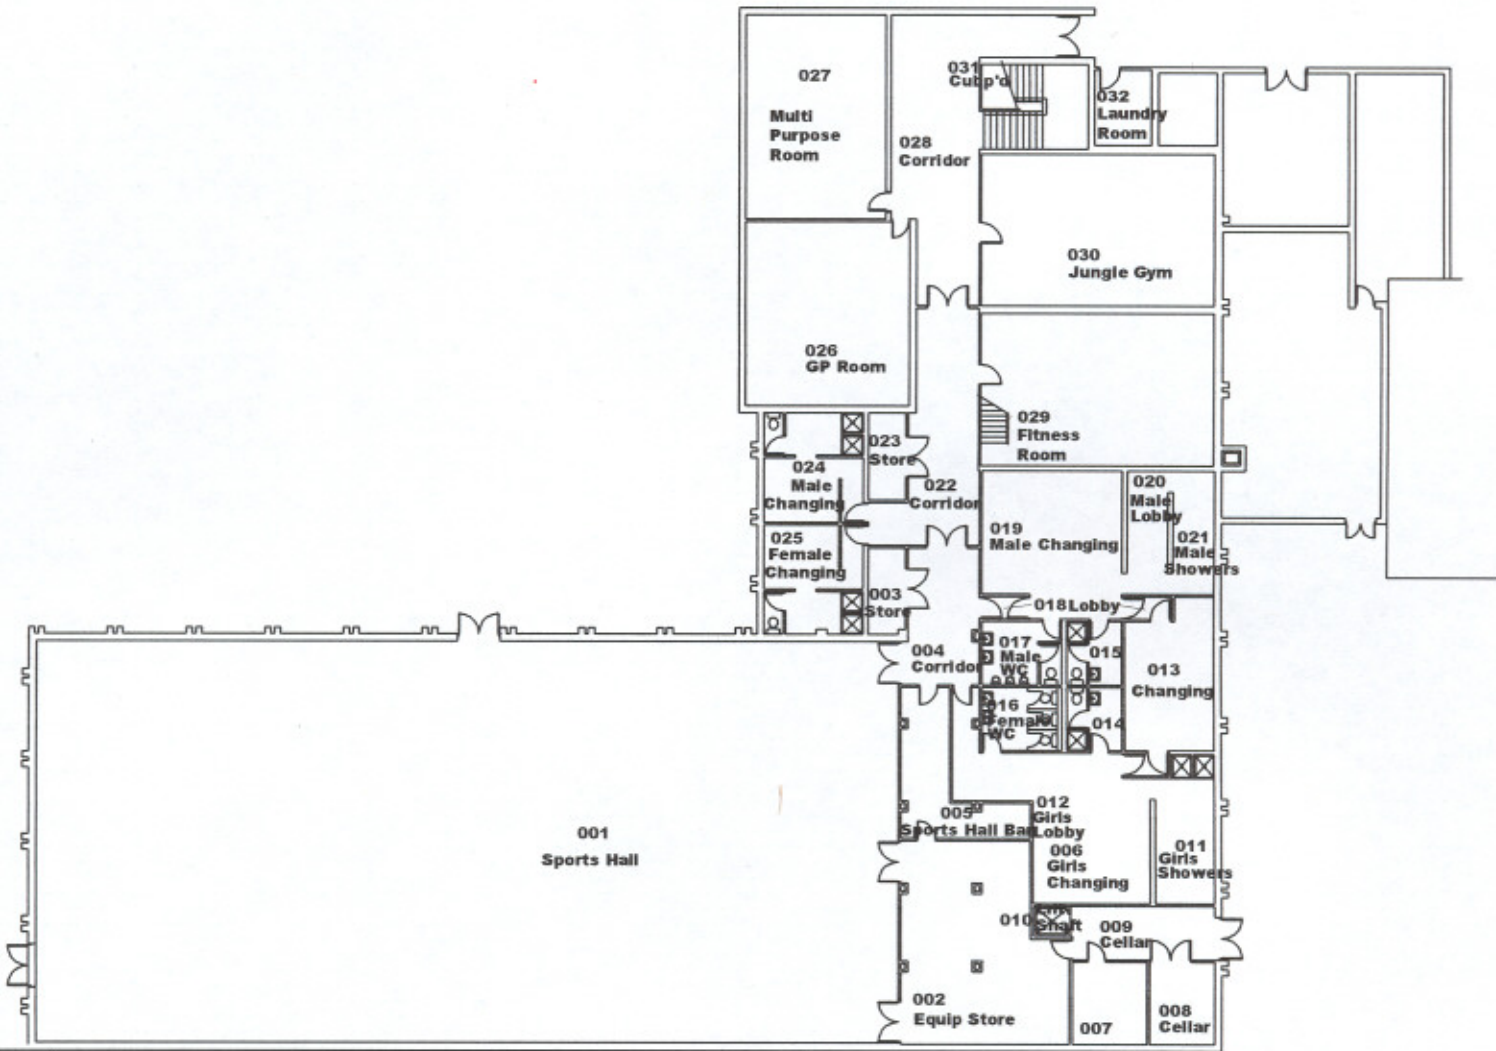

**Lower Ground Floor Level**

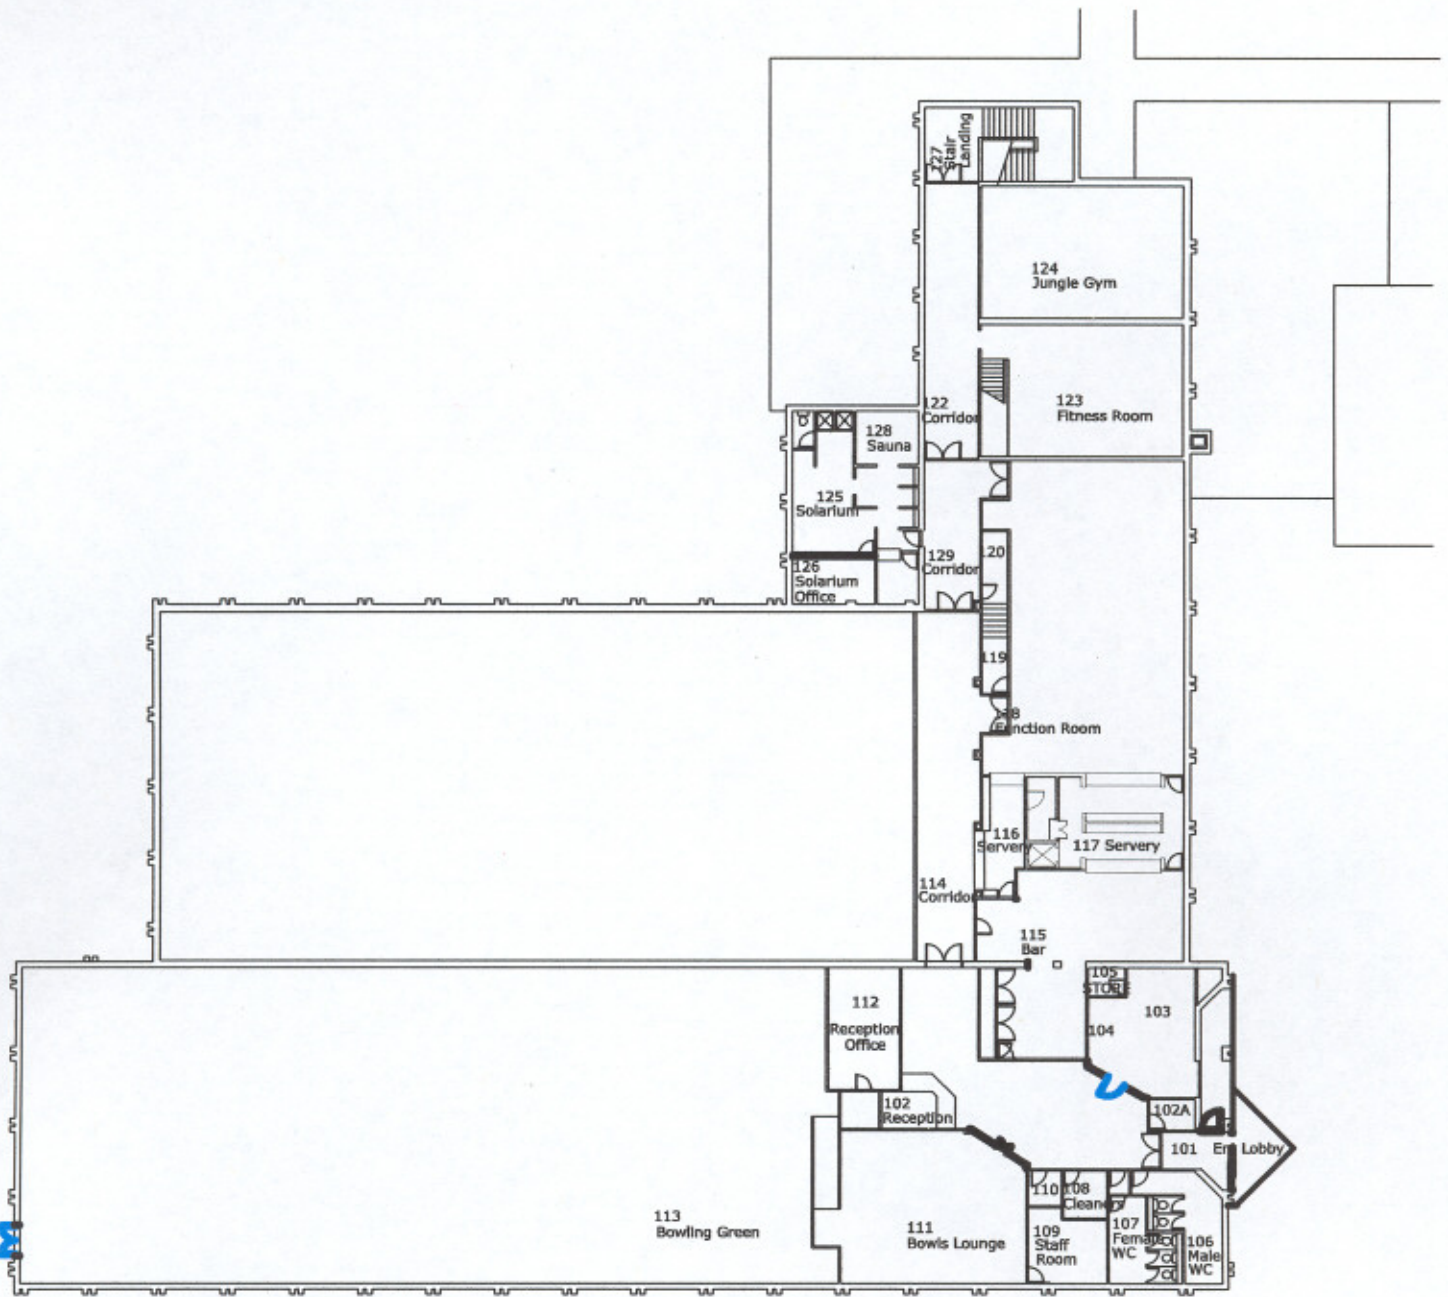


Ground Floor Level

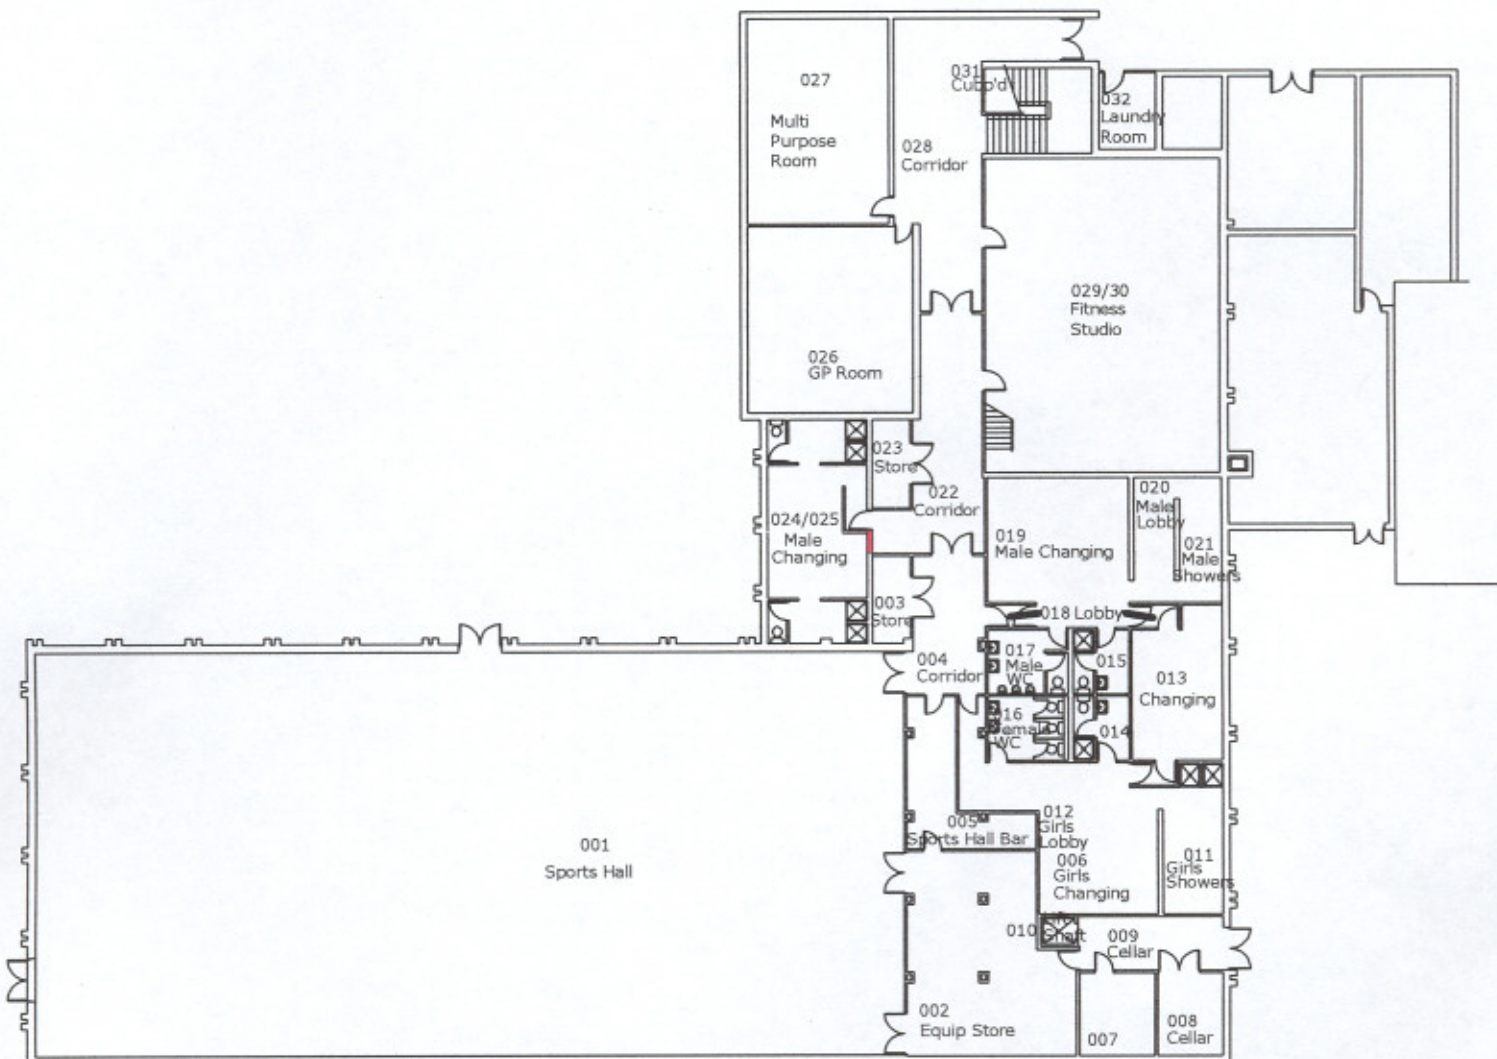

Proposed Lower Ground Floor Level



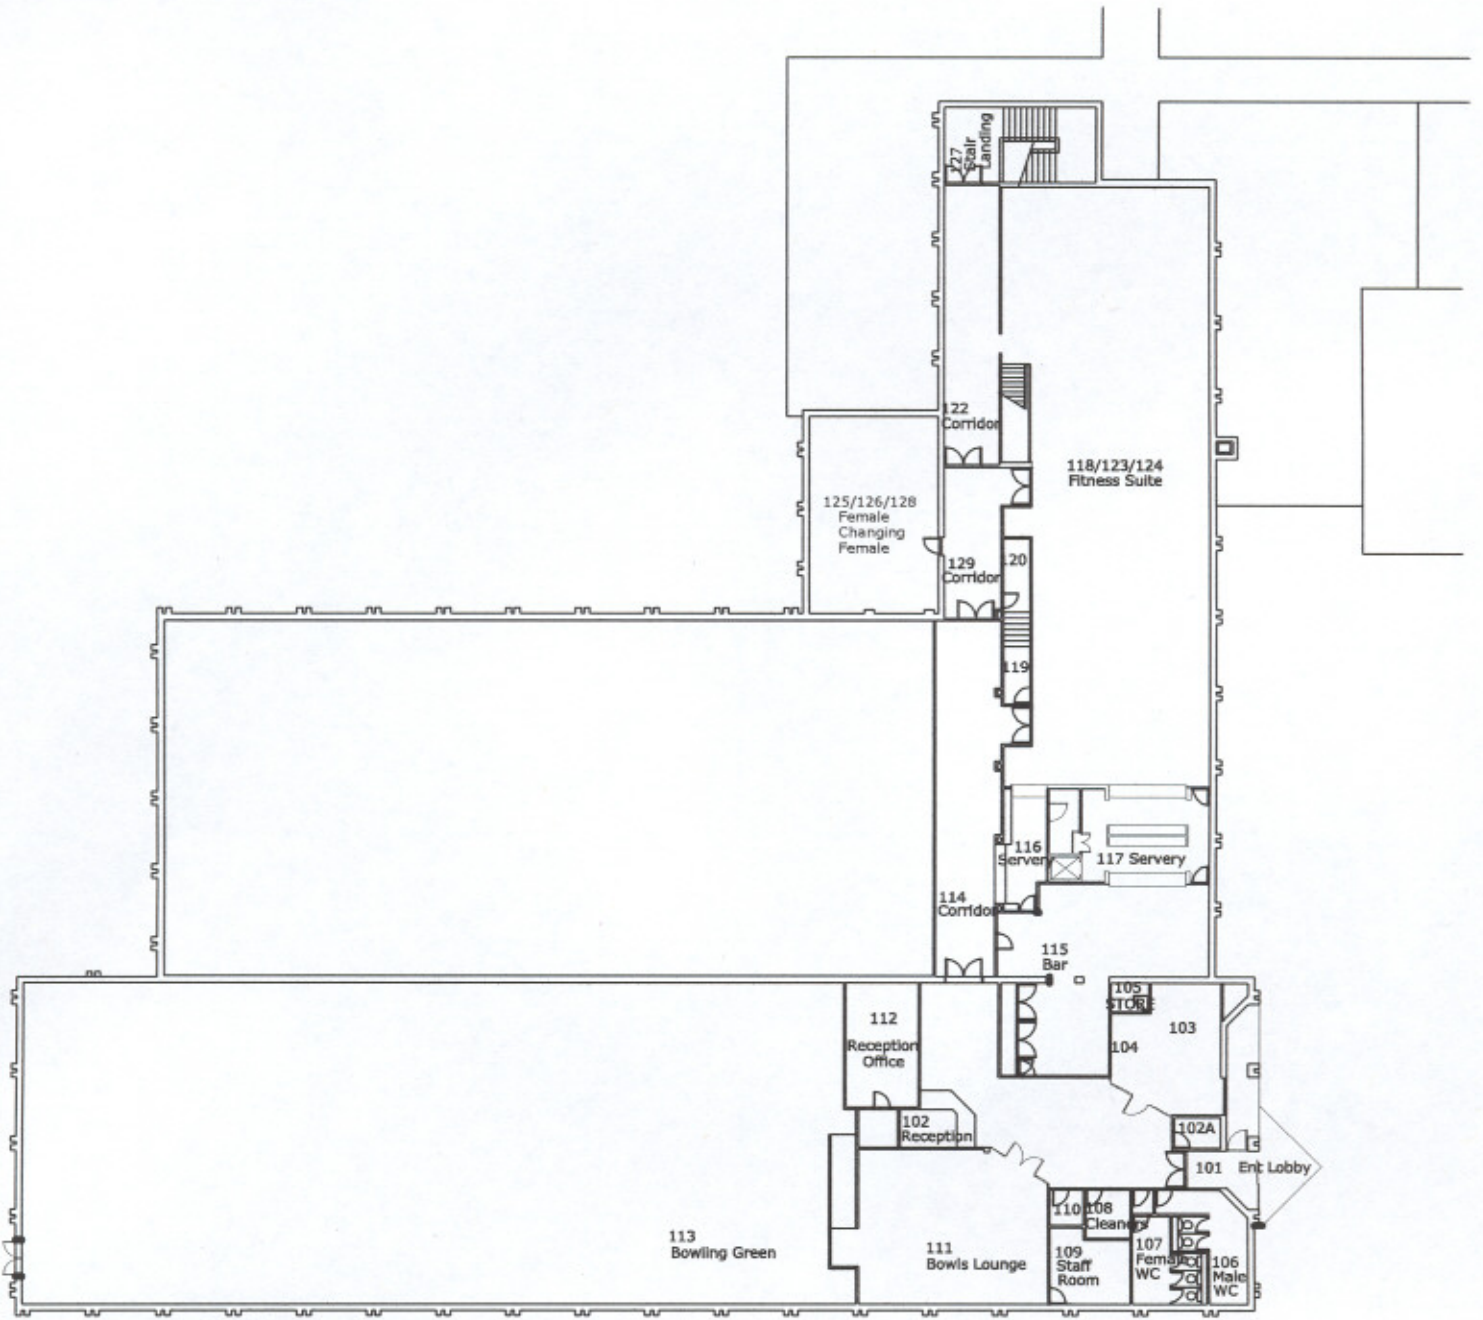

Proposed Ground Floor Level