

## **Delegated Decision**

**4 March 2019**

**Temporary Traffic Regulation Order**

**Ordinary Decision/Key Decision No.**



---

## **Report of REGENERATION AND LOCAL SERVICES**

**Brian Buckley – Strategic Highways Manager, Technical Services**

### **Electoral division(s) affected:**

Belmont: Cllr E Mavin, Cllr L Mavin, Cllr K Corrigan

### **Purpose of the Report**

To consider a request for temporary traffic regulation by Order on Monday 8 April 2019 for the purpose of works new drainage installation and connection works on Damson Way, Gilesgate, Durham.

### **Recommendation**

It is recommended that the Council exercises its powers under the Road Traffic Regulation Act 1984 to effect a Temporary Traffic Regulation Order to facilitate the proposed works under full road closure for the first week followed by an eastbound closure for the following 2-3 weeks.

### **Background**

Works are proposed to undertake new drainage installation and connection works within the confines of the highway which will necessitate a temporary road closure and prohibition of driving (easterly) order.

### **Options**

Other traffic management arrangements have been considered and the most appropriate method is for limited full closure followed by partial (eastbound) closure.

### **Recommendation**

The recommendation is approved and that following, consultations with the Chief of Police, arrangements be made to progress the advertising of Public Notices and sealing of an Order.

---

**Contact:** Steven Galloway

Tel: 03000 267095

---

---

## **Appendix 1: Implications**

---

### **Legal Implications**

TTRO checked, prepared and advertised via Legal Services

### **Finance**

Costs to be charged to the scheme/applicant.

### **Consultation**

Chief of Police, Local Members, Public Transport Providers (via the Public Transport Team)

### **Equality and Diversity / Public Sector Equality Duty**

N/A

### **Human Rights**

No impact

### **Crime and Disorder**

N/A

### **Staffing**

Network Management Team

### **Accommodation**


N/A

### **Risk**

N/A

### **Procurement**

Advertising in a public newspaper with costs recharged to the scheme/applicant

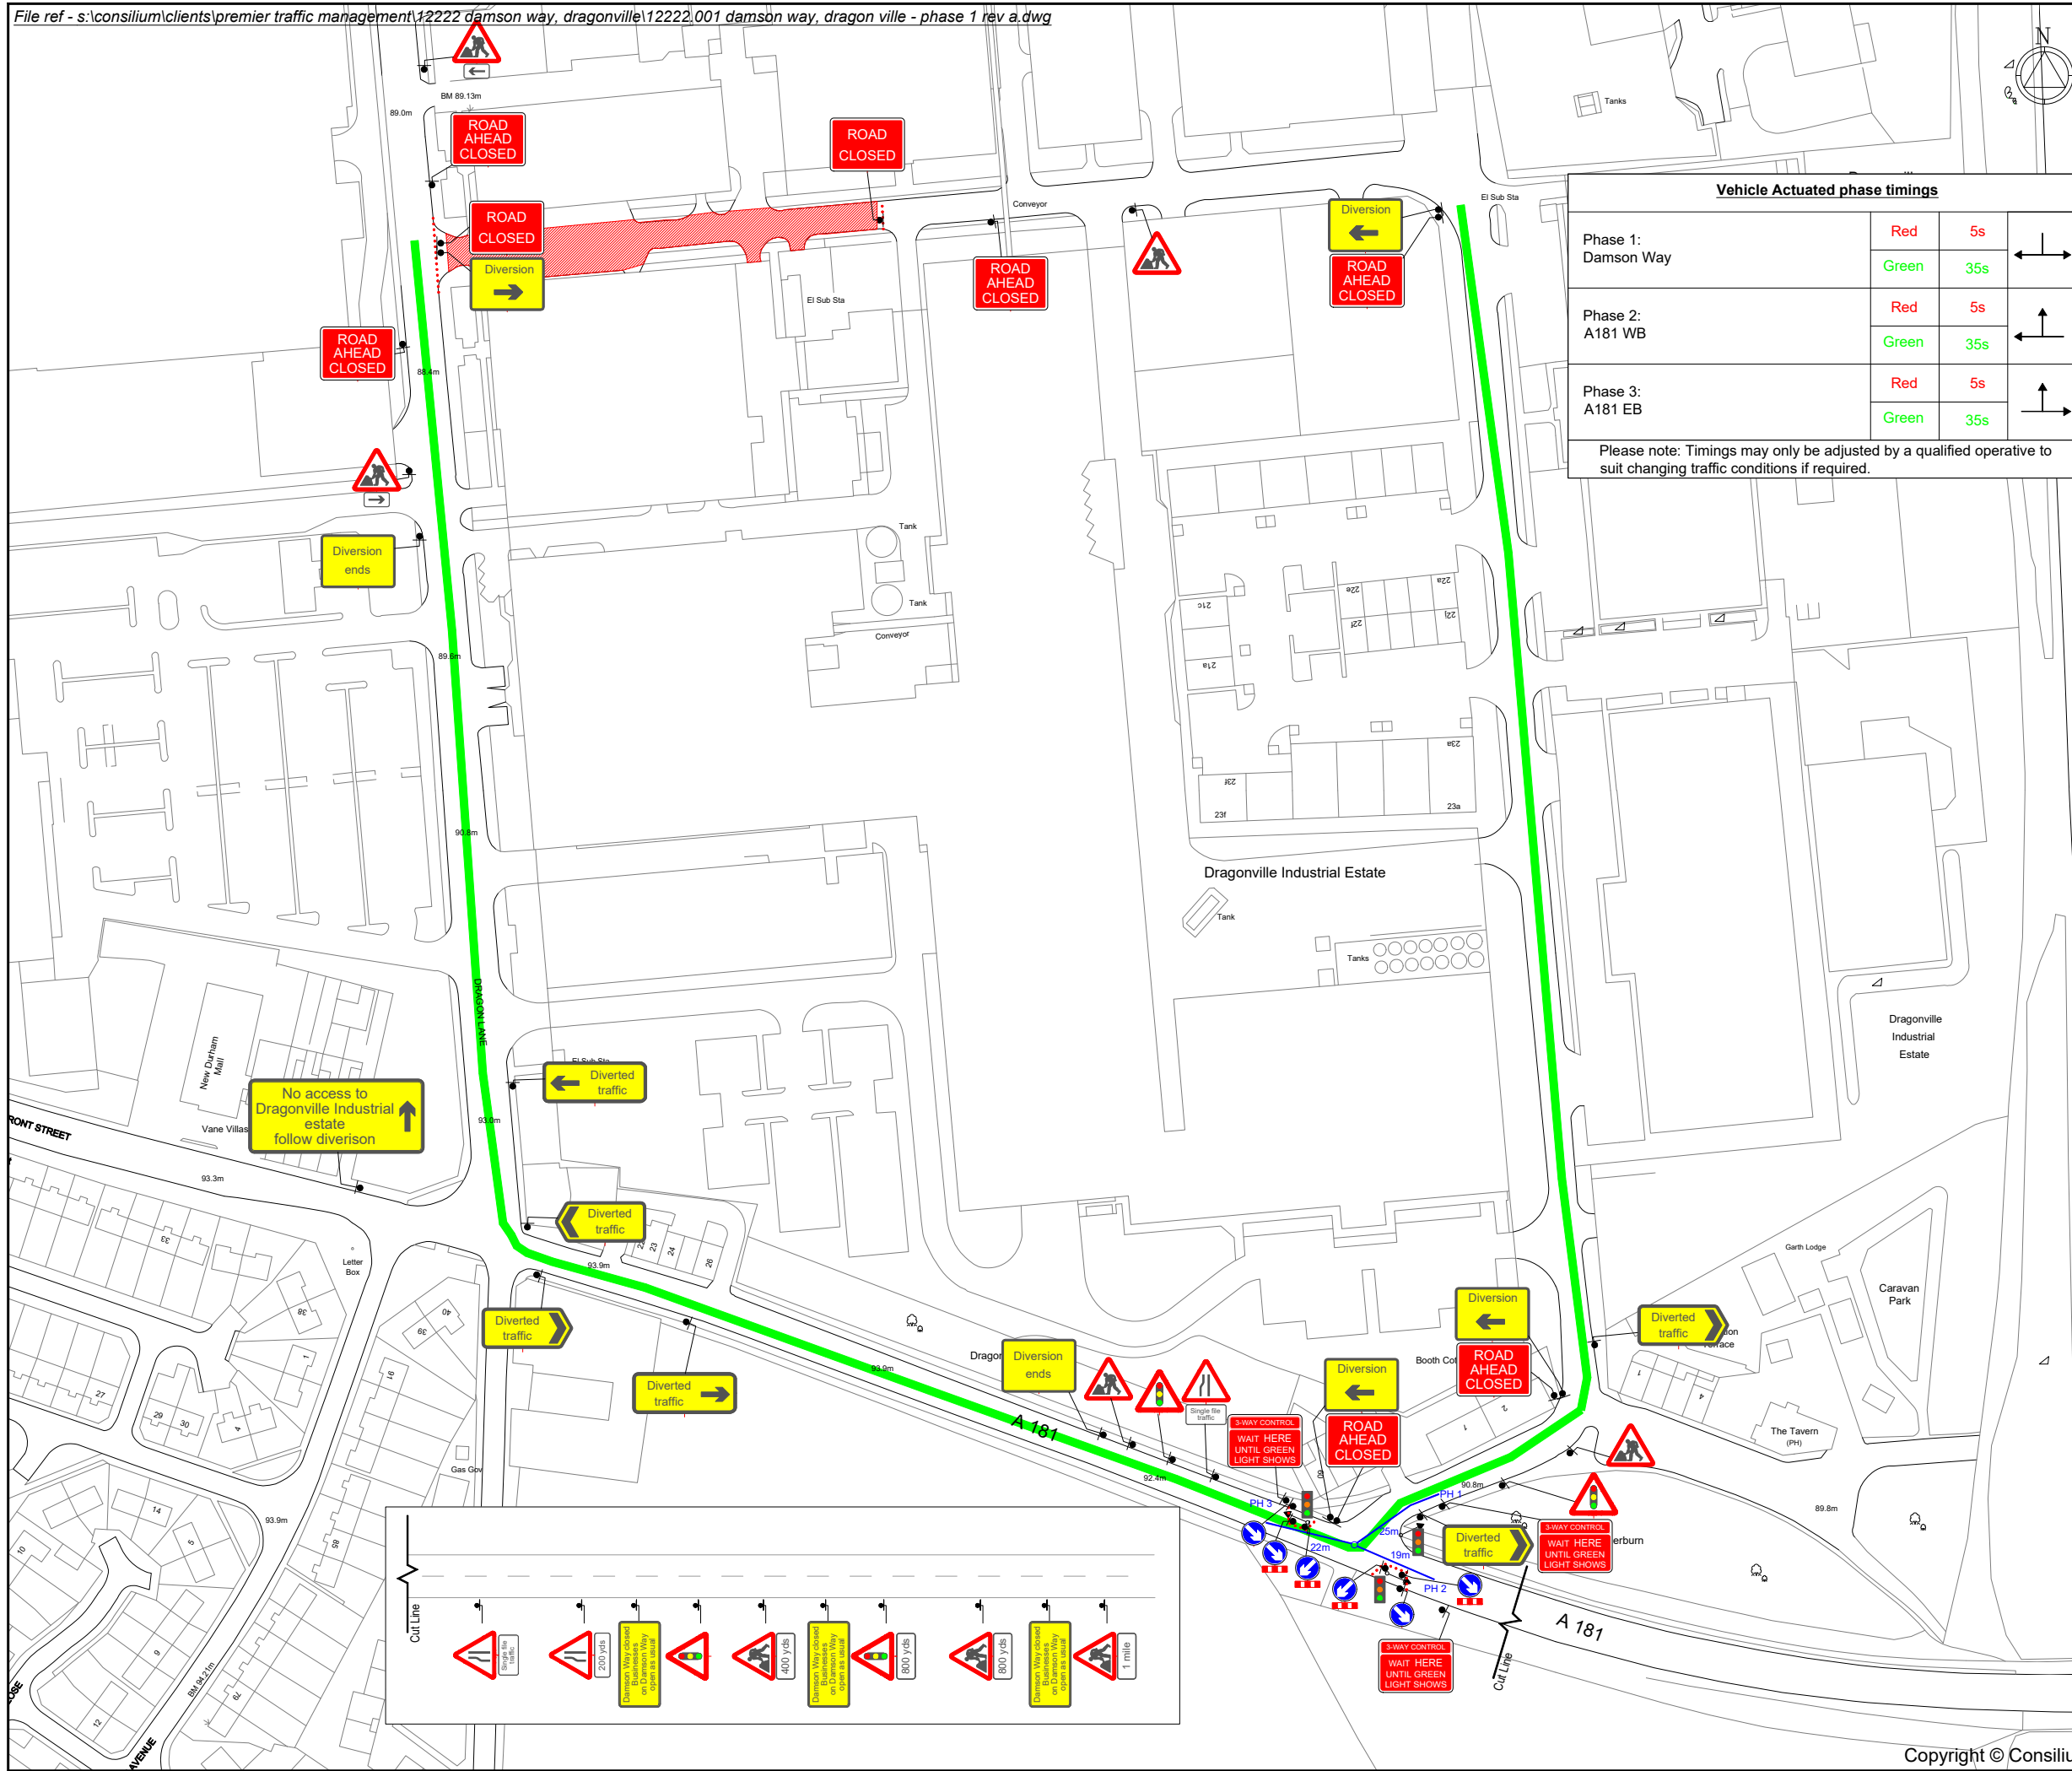

Vehicle Actuated phase timings			
Phase 1: Damson Way	Red	5s	←
	Green	35s	
Phase 2: A181 WB	Red	5s	↑
	Green	35s	
Phase 3: A181 EB	Red	5s	↑
	Green	35s	

Please note: Timings may only be adjusted by a qualified operative to suit changing traffic conditions if required.

- KEY**
- Cone
  - Sign
  - ↑ Traffic light head
  - ▨ Closed area
  - PH1 Traffic light phase
  - Diversion route

Rev	Description	By	Chkd	Date
A	Special signs amended.	DG	NH	15.02.19


Client  
**GORDON'S GROUNDWORKS**

Project  
**DAMSON WAY  
DRAGON VILLE  
GRID REF: 429746, 542647**

Title  
**ROAD CLOSURE  
AND DIVERSION  
WITH 3 WAY  
TEMPORARY TARRIFIC LIGHTS**



Design: NH	Drawn: DG	Chkd: NH
Date: 13.02.19	Date: 14.02.19	Date: 14.02.19
Scale: NTS @ A3	Status: PROPOSED	
Drawing No 12222.001	Rev: A	

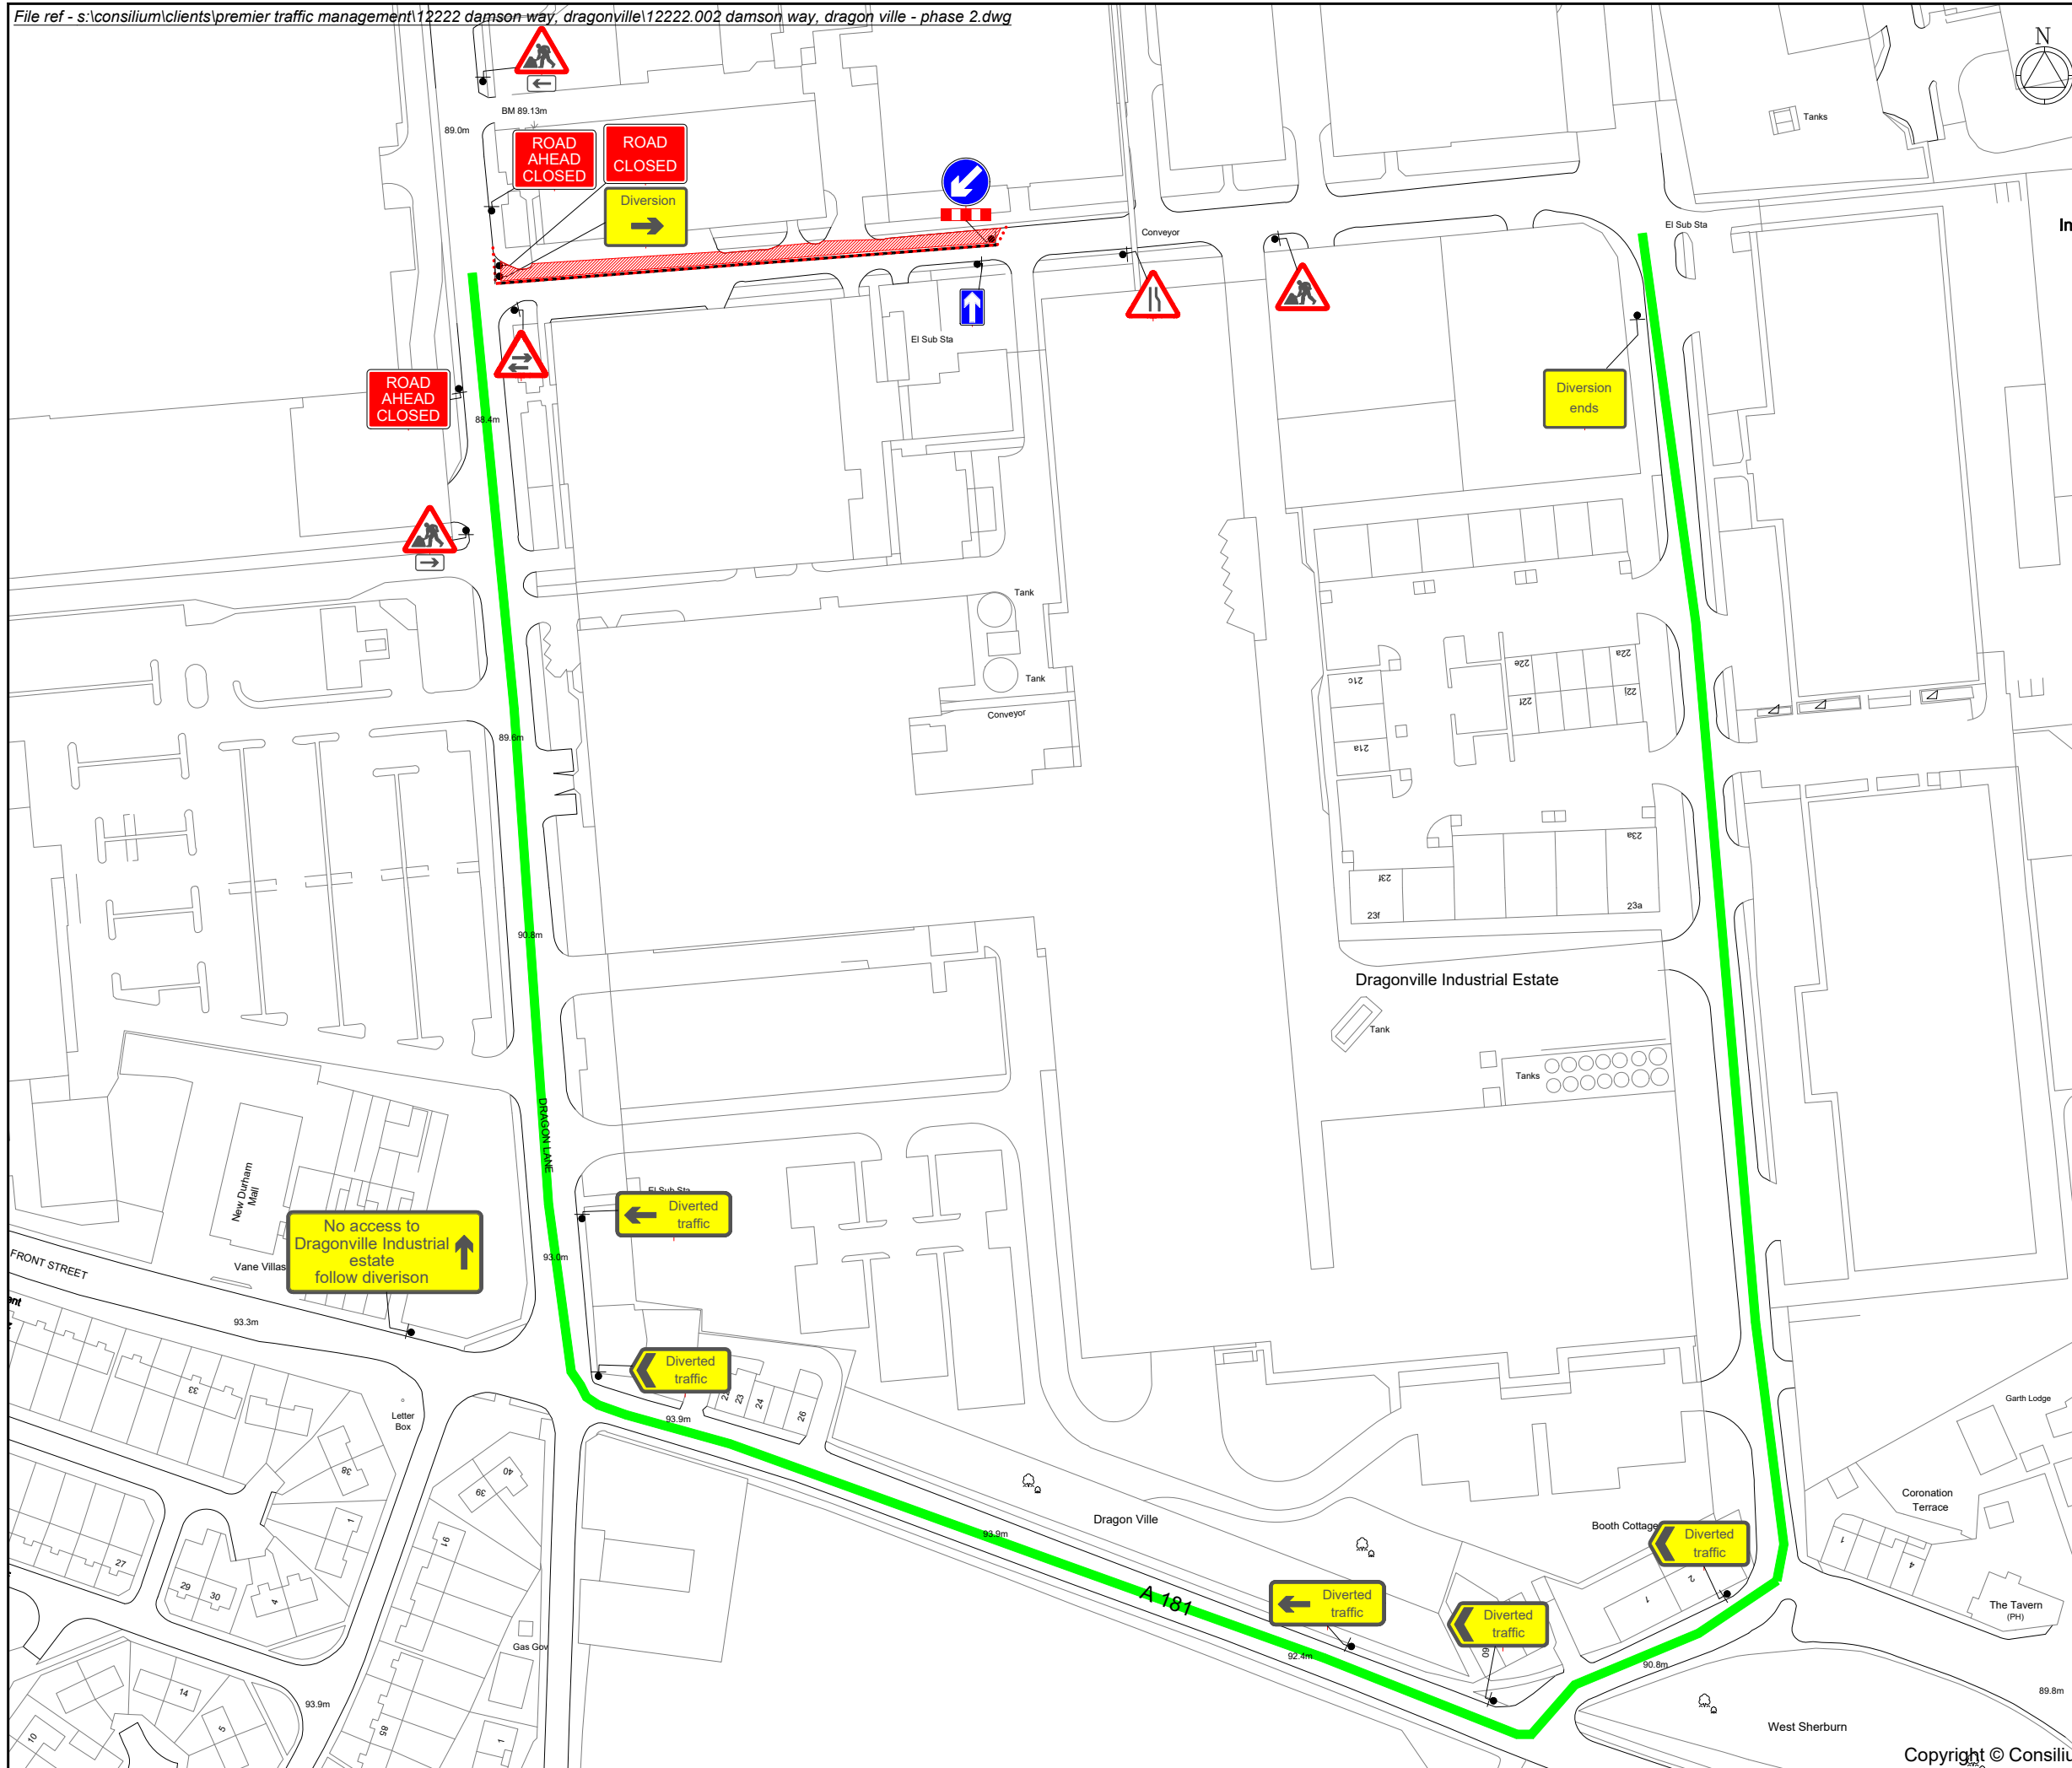

**KEY**

- Cone
- Sign
- ▨ Closed area
- Diversion route
- ▨ Water Containment Unit

Rev	Description	By	Chkd	Date
Revisions				

Client  
**GORDON'S GROUNDWORKS**

Project  
**DAMSON WAY  
DRAGON VILLE  
GRID REF: 429746, 542647**

Title  
**ONE WAY ROAD CLOSURE  
AND DIVERSION**

**Premier**  
Traffic Management Limited  
*"Your Partner in Safety"*

Design: NH	Drawn: DG	Chkd: NH
Date: 13.02.19	Date: 14.02.19	Date: 14.02.19
Scale: NTS	@ A3	Status: PROPOSED
Drawing No	Rev:	
12222.002		