

Delegated Decision

21 May 2019

Temporary Traffic Regulation Order

Ordinary Decision/Key Decision No.



Report of REGENERATION AND LOCAL SERVICES

Brian Buckley – Strategic Highways Manager, Technical Services

Electoral division(s) affected:

Sacrison, Esh & Witton Gilbert, Framwellgate & Newton Hall, Chester-le-Street South, Neville's Cross

S Wilson, H Liddle, A Simpson, B Coult, M Wilkes, A Hopgood, M Simmons, A Bainbridge, P Sexton, E Scott, L Brown.

Purpose of the Report

To consider a request for temporary traffic regulation by Order on Saturday 29 June 2019 for the purpose of carriageway resurfacing works.

Recommendation

It is recommended that the Council exercises its powers under the Road Traffic Regulation Act 1984 to effect a Temporary Traffic Regulation Order to facilitate the proposed works

Background

Works are proposed to be undertaken within the confines of the highway of B6312 / B6532 Sacrison Crossroads between 7am and 7pm over two weekends on 29 & 30 June and 6 & 7 July 2019.

Options

Other traffic management arrangements have been considered and the most appropriate method is for weekend closures

Recommendation

The recommendation is approved and that following, consultations with the Chief of Police, arrangements be made to progress the advertising of Public Notices and sealing of an Order.

Contact: Steven Galloway

Tel: 03000 267095

Appendix 1: Implications

Legal Implications

TTRO checked, prepared and advertised via Legal Services

Finance

Costs to be charged to the scheme/applicant.

Consultation

Chief of Police, Local Members, Public Transport Providers (via the Public Transport Team)

Equality and Diversity / Public Sector Equality Duty

N/A

Human Rights

No impact

Crime and Disorder

N/A

Staffing

Network Management Team

Accommodation

N/A

Risk

N/A

Procurement

Advertising in a public newspaper with costs recharged to the scheme/applicant

Rev. 04
Temporary Sign Schedule













File Ref.	Sign Face	Sign Diag. No.	Sign Size	Comments
1	ROAD CLOSED AHEAD	7101 (Variant)	1050 x 750	
2	ROAD CLOSED AHEAD	7010 (Variant)	1050 x 750	
3	ROAD CLOSED AHEAD	7105		Flashing amber beacons to regulation 28 of TSR & CD to be provided one per barrier during the hours of darkness.
4	ROAD CLOSED AHEAD	2702 (Variant)	1050 x 750	
5	ROAD CLOSED AHEAD	2703 (Variant)	1050 x 750	
6	ROAD CLOSED AHEAD	2702 (Variant)	1050 x 750	
7	ROAD CLOSED AHEAD	2703 (Variant)	1100 x 450 (75mm X-h)	
8	ROAD CLOSED AHEAD	2703 (Variant)	1100 x 450 (75mm X-h)	
9	ROAD CLOSED AHEAD	2703 (Variant)	1100 x 450 (75mm X-h)	
10	ROAD CLOSED AHEAD	2703 (Variant)		
11	ROAD CLOSED AHEAD	2703 (Variant)		
12	ROAD CLOSED AHEAD	2704 (Variant)	(75mm X-h)	
13	ROAD CLOSED AHEAD	2704 (Variant)	(75mm X-h)	
14	ROAD CLOSED AHEAD	2702 (Variant)	1050 x 750	
15	ROAD CLOSED AHEAD	2702 (Variant)	1050 x 750	

16 Essential Maintenance Works
 Thank You For Your Patience
 www.durham.gov.uk/traffic

- This sign to be in place at least 2 weeks prior to works commencing on site.

17 Phased Road Closures Will Be in Operation on Sat +th +th +th +th For 2 Consecutive Weeks Weekend Working Only 07:00 - 19:00

- This sign to be in place at least 2 weeks prior to works commencing on site.

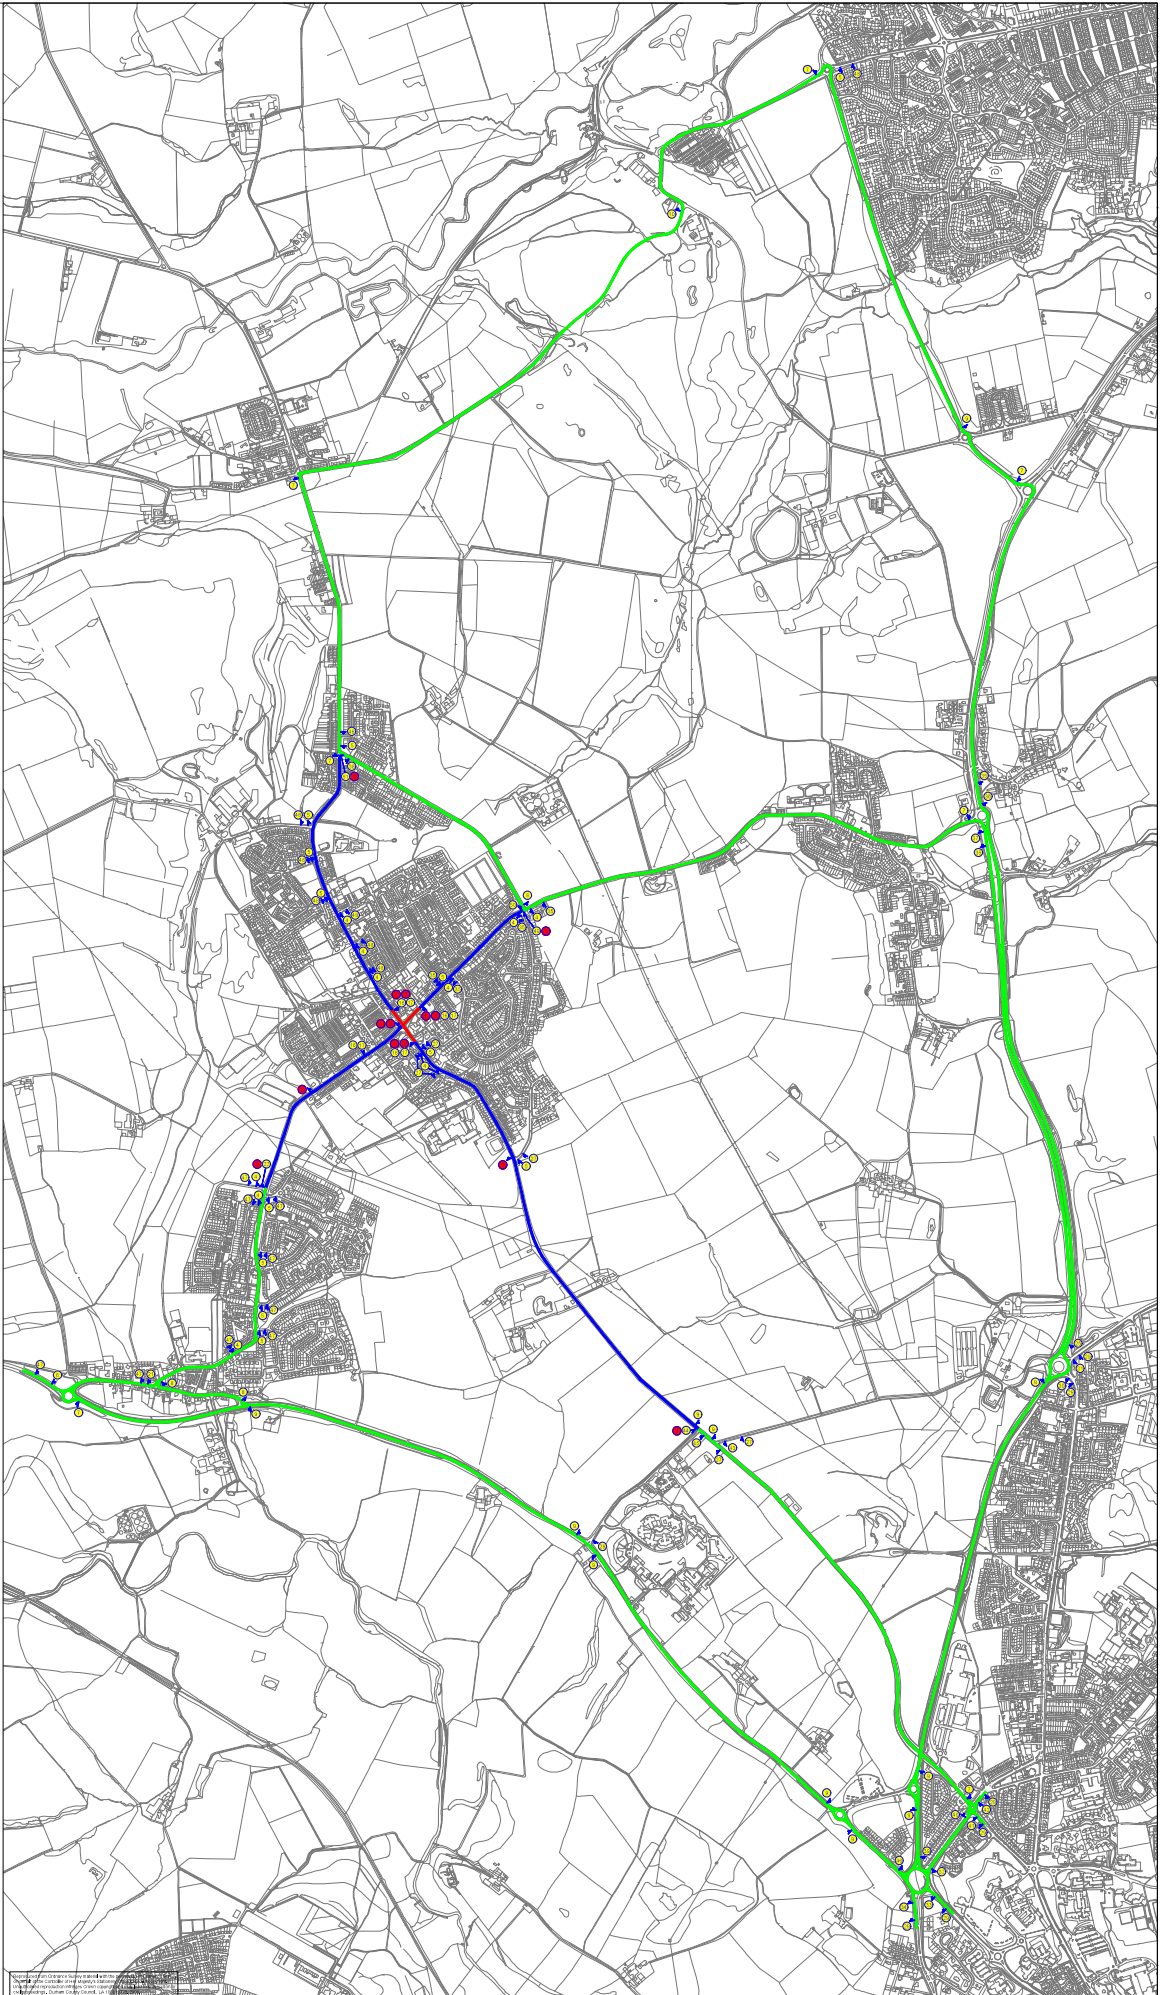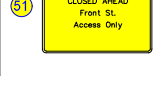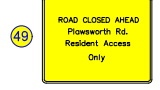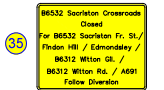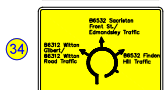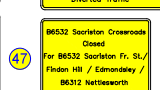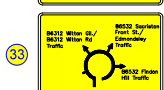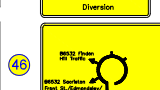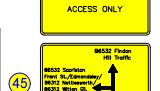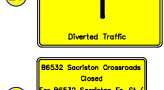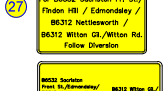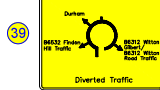

Rev	Drawn by	Checked by	Name	Date	Sign	Description of Amendments
1

Durham County Council
HIGHWAYS OPERATIONS GROUP
 CORPORATE DIRECTOR OF REGISTRATION AND LOCAL SERVICES,
 COUNTY HALL, DURHAM, DH1 1BU

Project: M1932 - B6312 Sacriston Crossroads, Sacriston
 Drawing: Diversion Layout - Phase 1
 Scale: N.T.S.
 Project Drawing No.: M1932/LB03