

# Green Lane, Gilesgate Parking and Waiting Order 2019

Highways Committee  
12th September 2019

*Altogether better*




# Location Plan – Green Lane, Gilesgate Area



*Altogether better*



# Proposal – Green Lane, Gilesgate

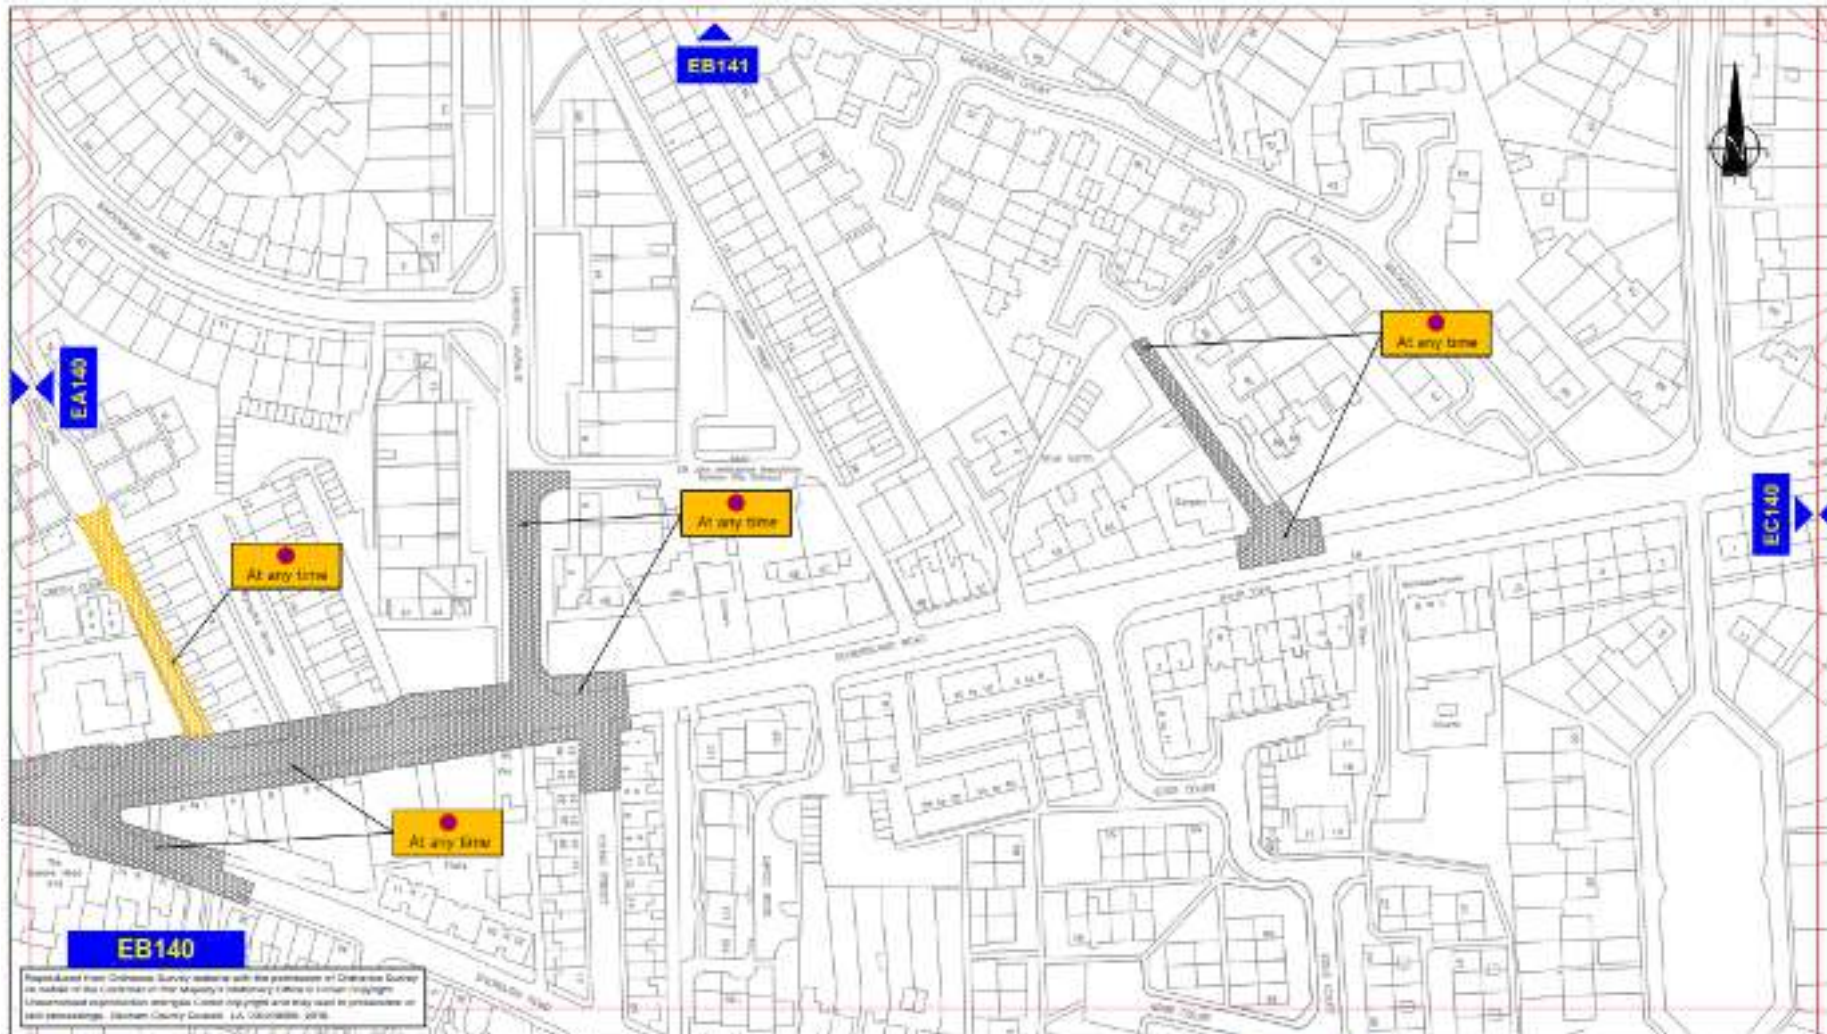

Prepared from Ordnance Survey data with the permission of Ordnance Survey on behalf of the Controller on their authority in accordance with their conditions. Unauthorised reproduction or use of any part of this data is prohibited. Ordnance Survey, Durham County Council, 14, 15/01/2010, 2010.

### Key to Types of Restriction

-  Proposed No Waiting At Any Time restrictions (Double Yellow Lines)
-  Pending No Stopping At Any Time restrictions
-  Individual reference numbers

Post April	Drawn By		Approved By			Description of Amendments
	Name	Date	Name	Date	Sign	
	V. BLOOMFIELD	21.04.14				
01	P. ROBERTSON	21.07.12				



**Durham**  
County Council

**STRATEGIC TRAFFIC MANAGEMENT**

**COMPANIES DIRECTOR OF MOBILISATION & LOCAL SERVICES**

100001 DALL FORDS RD S/W

Project Green Lane, Gilesgate	
Drawing Proposed	
Scale 1/1250 @ A3	Project/Drawing No. EB140
P.M.	

PA.T.H.

# Proposal – Green Lane, Gilesgate



# Proposals – Green Lane, Gilesgate

