

Delegated Decision

12 September 2019

Temporary Traffic Regulation Order

Ordinary Decision/Key Decision No.



Report of REGENERATION AND LOCAL SERVICES

Brian Buckley – Strategic Highways Manager, Technical Services

Electoral division(s) affected:

Weardale

Purpose of the Report

To consider a request for temporary traffic regulation by Order on Sunday 10 November 2019 for the purpose of preventing obstruction when the streets will be thronged during the Wolsingham Remembrance Day Service.

Recommendation

It is recommended that the Council exercises its powers under the Town Police Clauses Act 1847 to effect a Temporary Traffic Regulation Order to facilitate the proposed event.

Background

The annual Remembrance Day Service is proposed to be held on B6296 Market Place/Angate Street, Wolsingham within the confines of the highway.

Options

Other traffic management arrangements have been considered and the most appropriate method is for temporary closure for this annual event.

Recommendation

The recommendation is approved and that following, consultations with the Chief of Police, arrangements be made to progress the sealing of an Order.

Contact: Paul Dixon

Tel: 03000 268110

Appendix 1: Implications

Finance – N/A

Staffing – Network Management Team

Risk – N/A

Equality and Diversity / Public Sector Equality Duty - N/A

Accommodation – N/A

Crime and Disorder – N/A


Human Rights – No impact

Consultation – Chief of Police, Local Members, Public Transport Providers (via the Public Transport Team) & SAG

Procurement – N/A

Disability Issues – Considered and mitigated during consideration and agreement with event organiser and SAG

Legal Implications – TTRO checked, prepared and sealed via Legal Services

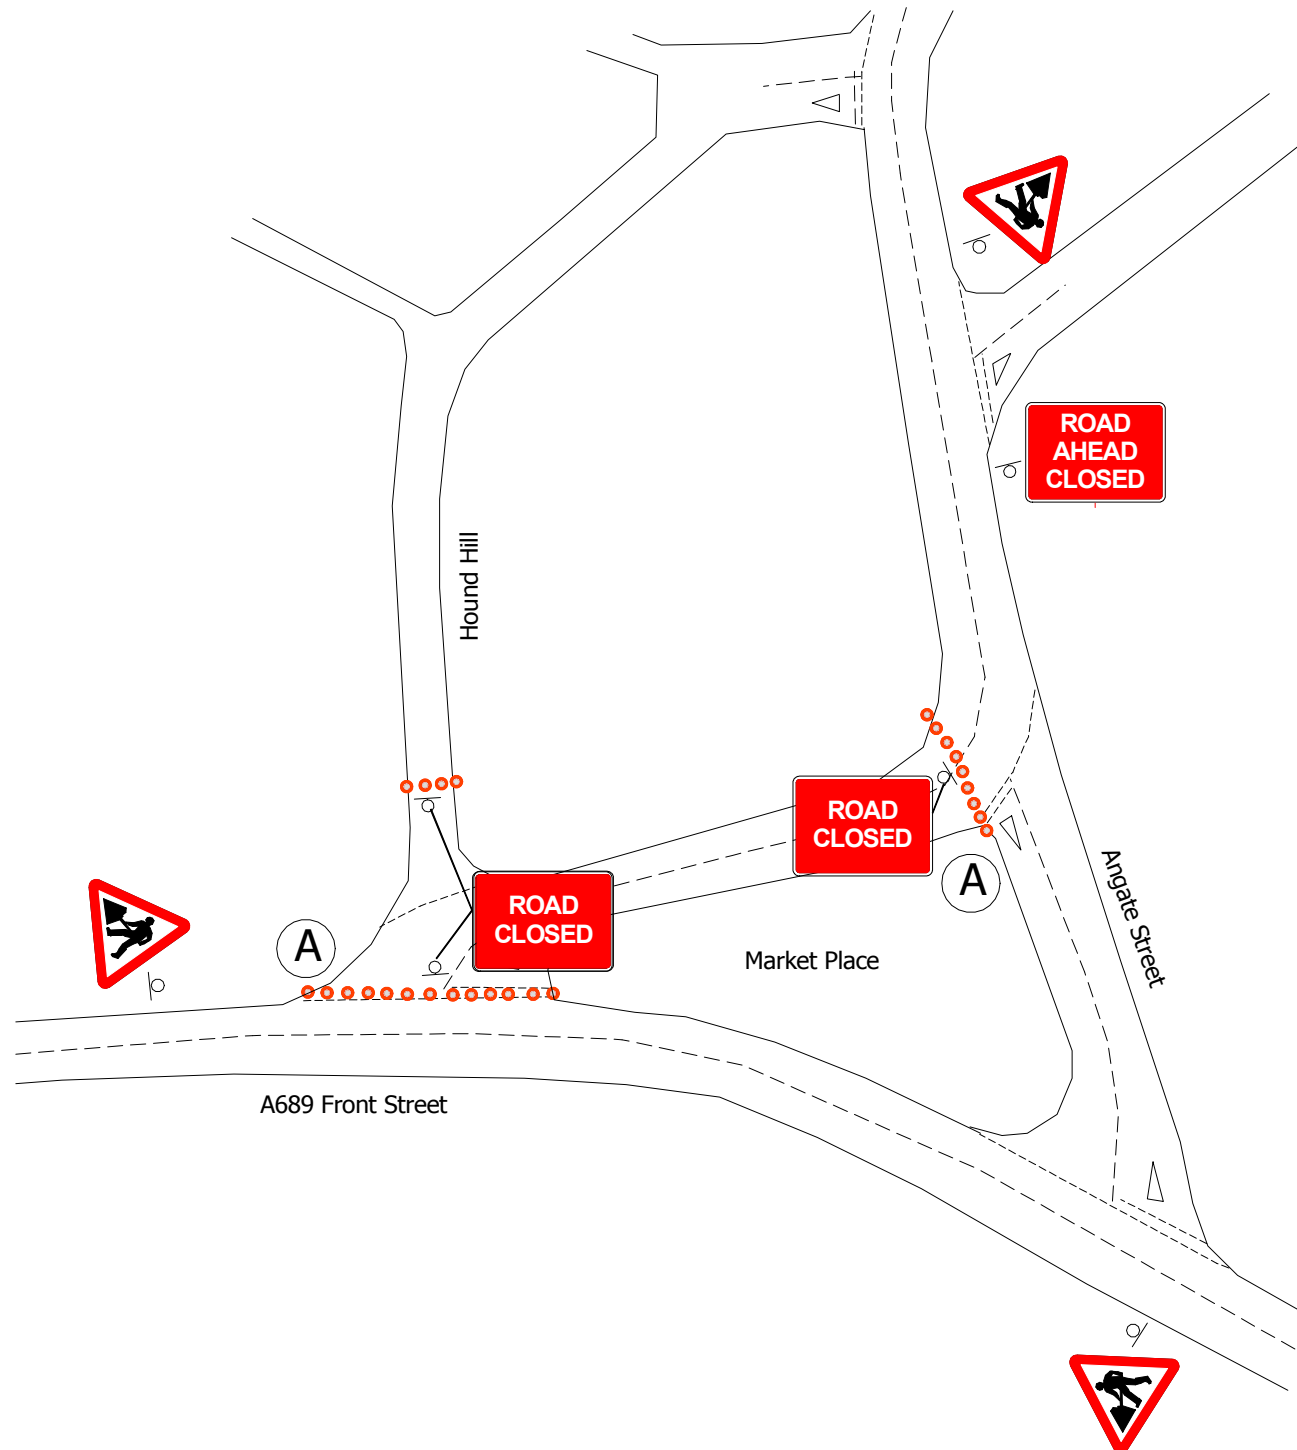

A



Installed 2 weeks prior to closure



Unit 9 All Saints Ind Est,
Darlington Road, Shildon
Co. Durham, DL4 2RB
Tel : 01388 775542 Fax 01388 774372
Email : davidweir@hattontraffic.co.uk

Client. Wolsingham Remembrance Day

Project. Market Place, Wolsingham

Drawing. Road Closure & Diversion signage

Scale. DO NOT SCALE.

Project/ Drawing No.

Date. 5th October 2011