



Making a difference where you live

JOHN RICHARDSON
CORPORATE DIRECTOR, ENVIRONMENT
DURHAM COUNTY COUNCIL
COUNTY HALL
DURHAM DH1 5UQ


PROPOSED DIVERSION OF
PUBLIC FOOTPATH NO. 13
STREATLAM AND STAINTON
PARISH

Footpath to be extinguished
—————
Footpath to be created
- - - - -

SCALE 1: 1250

DATE: 21/02/07

PUBLIC RIGHTS OF WAY
not affected by the proposals:
- - - - - Footpath
| - | - | - | - | Bridleway
X X X X X Byway

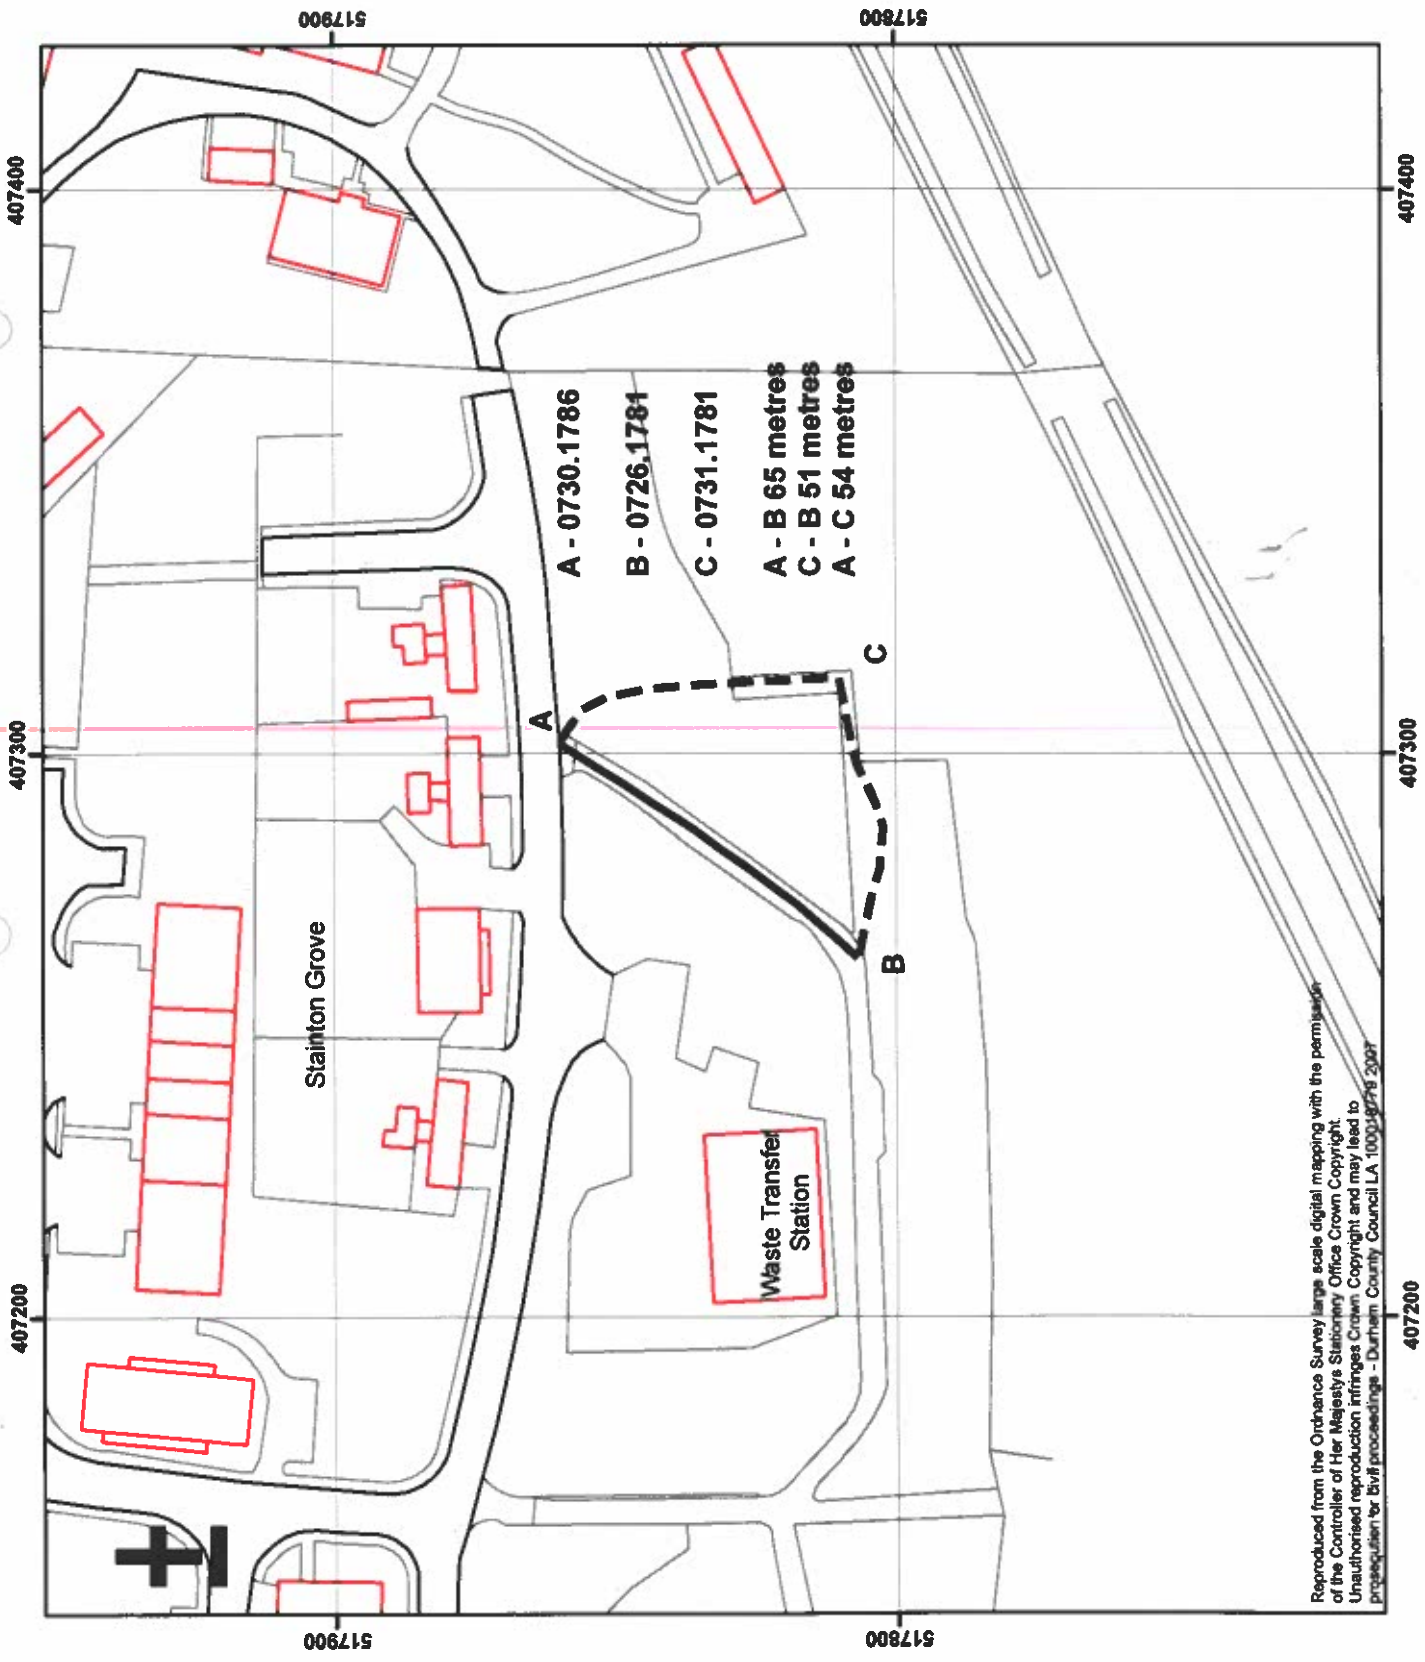

A - 0730.1786
B - 0726.1781
C - 0731.1781
A - B 65 metres
C - B 51 metres
A - C 54 metres

Reproduced from the Ordnance Survey large scale digital mapping with the permission of the Controller of Her Majesty's Stationery Office Crown Copyright. Unauthorised reproduction infringes Crown Copyright and may lead to proceedings for civil proceedings - Durham County Council LA 100018776 2007