

Delegated Decision

2 June 2020

Temporary Traffic Regulation Order

Ordinary Decision/Key Decision No.



Report of REGENERATION AND LOCAL SERVICES

Brian Buckley – Strategic Highways Manager, Technical Services

Electoral division(s) affected:

Chester le Street East, Chester le Street South, Sacriston, Framwellgate and Newton Hall

Cllr B Bainbridge, Cllr A Bainbridge, Cllr P Sexton, Cllr S Wilson, Cllr H Liddle, Cllr M Wilkes, Cllr A Hopgood, Cllr M Simmons

Purpose of the Report

To consider a request for temporary traffic regulation by Order on Sunday 23 August 2020 for the purpose of railway bridge inspection works.

Recommendation

It is recommended that the Council exercises its powers under the Road Traffic Regulation Act 1984 to effect a Temporary Traffic Regulation Order to facilitate the proposed works

Background

Works are proposed by Network Rail to undertake bridge inspection works within the confines of the highway at Holmhill Lane, Chester Moor.

Options

Other traffic management arrangements have been considered and the most appropriate method is for temporary closure with diversion between 7am & 3pm.

Recommendation

The recommendation is approved and that following, consultations with the Chief of Police, arrangements be made to progress the advertising of Public Notices and sealing of an Order.

Contact: Steven Galloway

Tel: 03000 267095

Appendix 1: Implications

Legal Implications

TTRO checked, prepared and advertised via Legal Services

Finance

Costs to be charged to the scheme/applicant.

Consultation

Chief of Police, Local Members, Public Transport Providers (via the Public Transport Team)

Equality and Diversity / Public Sector Equality Duty

N/A

Human Rights

No impact

Crime and Disorder

N/A

Climate Change

N/A

Staffing

Network Management Team

Accommodation




N/A

Risk


N/A

Procurement

Advertising in a public newspaper with costs recharged to the scheme/applicant

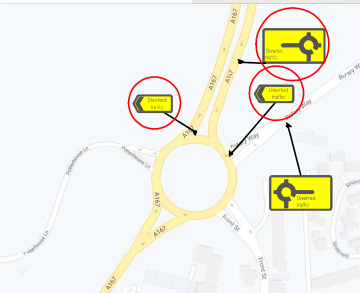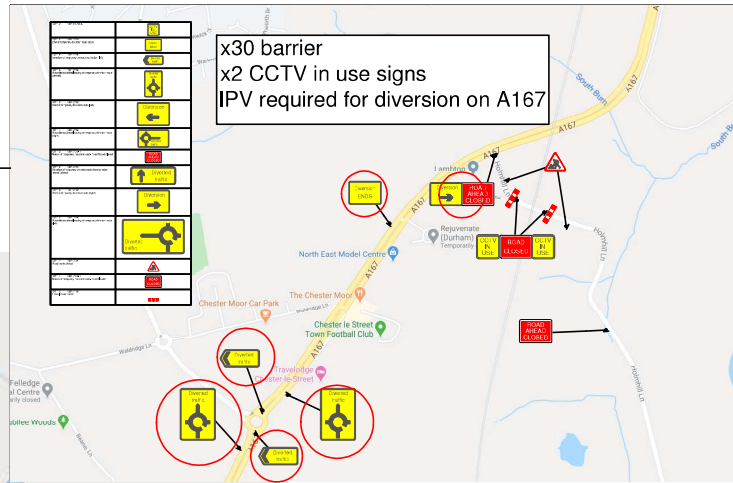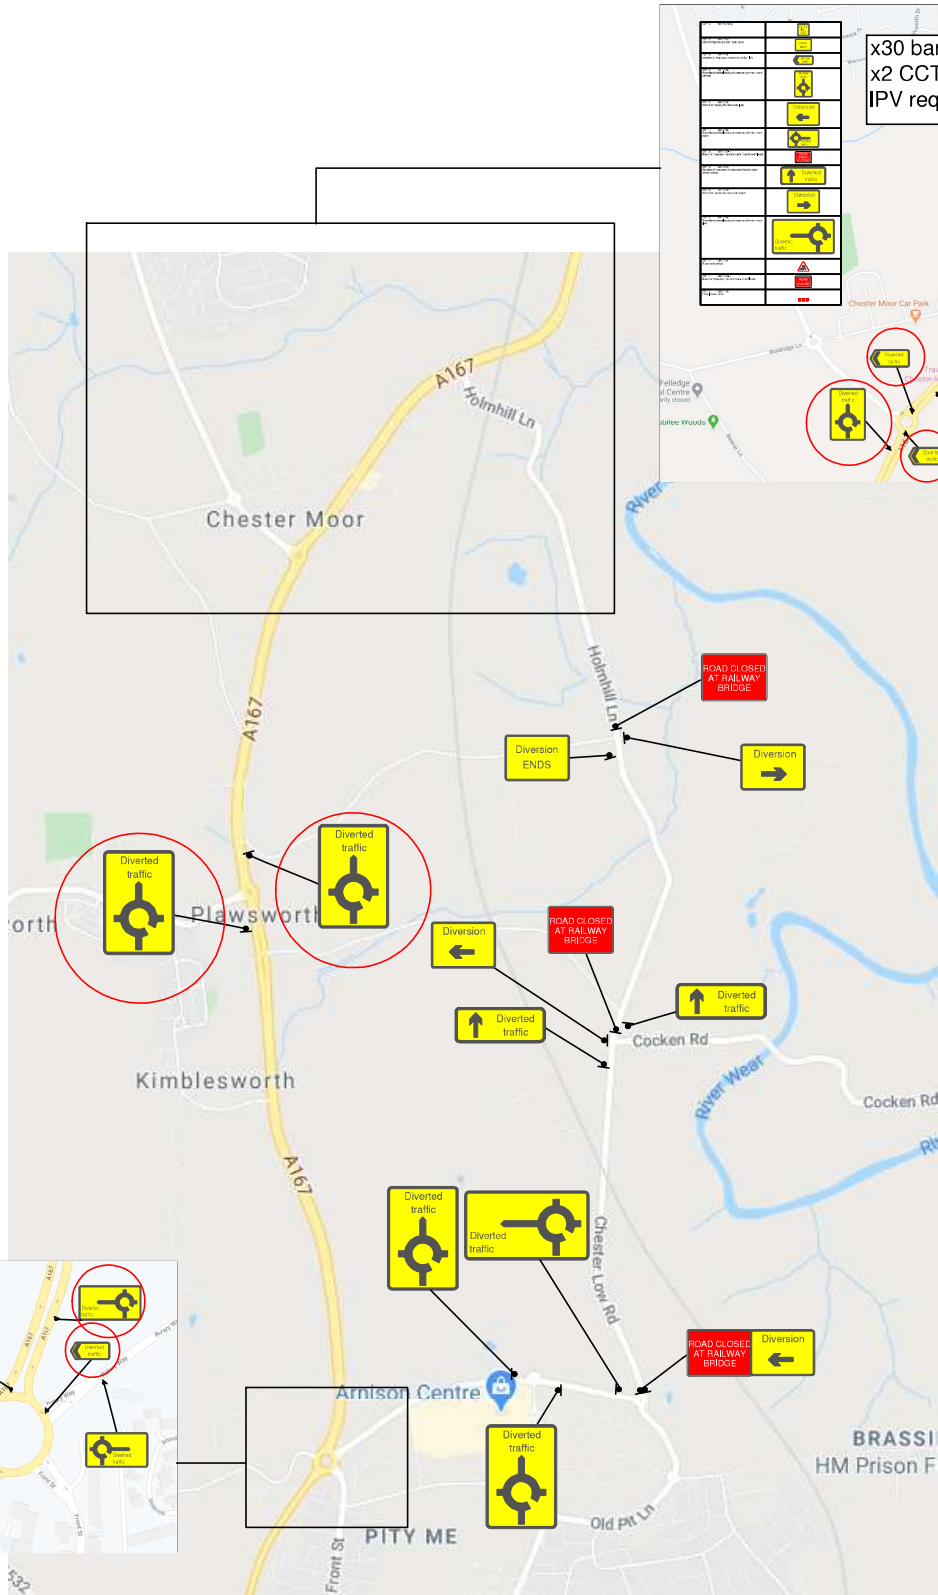

Centurion Traffic Management
 3B, Haigh Park Road
 Stourton
 Leeds
 LS10 1RT
 Tel: 0113 277 5360
 Email: info@centuriontraffic.com
 www.centuriontraffic.com
 Date: 21.05.2020
 Scheme: Holmhill Lane ECMS/214, Chester Le Street
 Traffic Management: Full

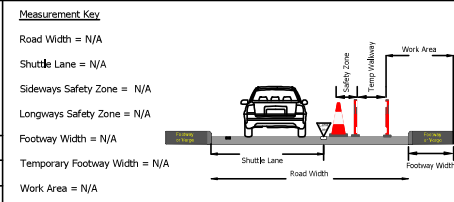

Notes:

Unauthorised reproduction infringes Crown Copyright and may lead to prosecution or civil proceedings.

Crown Copyright. All rights reserved.
 Drawing to be read in conjunction with relevant method statement and risk assessment.
 Please check for amendments before use.

Drawing Ref:
 AS.21.05.2020

Scale	Drawn	Authorised / Approved
NTS	AS	AS