

Delegated Decision

3 July 2020

Temporary Traffic Regulation Order

Ordinary Decision/Key Decision No.



Report of REGENERATION AND LOCAL SERVICES

Brian Buckley – Strategic Highways Manager, Technical Services

Electoral division(s) affected:

Aycliffe East: S Iveson, J Atkinson.

Purpose of the Report

To consider a request for temporary traffic regulation by Order on 4 July 2020 for the purpose of water connection works at The Orlands, Aycliffe Village.

Recommendation

It is recommended that the Council exercises its powers under the Road Traffic Regulation Act 1984 to effect a Temporary Traffic Regulation Order to facilitate the proposed works

Background

Works are proposed by Northumbrian Water to undertake new water connection works within the confines of the highway.

Options

Other traffic management arrangements have been considered and the most appropriate method is for temporary closure for 3 days.

Recommendation

The recommendation is approved and that following, consultations with the Chief of Police, arrangements be made to progress the advertising of Public Notices and sealing of an Order.

Contact: Steven Galloway

Tel: 03000 267095

Appendix 1: Implications

Legal Implications

TTRO checked, prepared and advertised via Legal Services

Finance

Costs to be charged to the scheme/applicant.

Consultation

Chief of Police, Local Members, Public Transport Providers (via the Public Transport Team)

Equality and Diversity / Public Sector Equality Duty

N/A

Human Rights

No impact

Crime and Disorder

N/A

Climate Change

N/A

Staffing

Network Management Team

Accommodation



N/A

Risk

N/A

Procurement


Advertising in a public newspaper with costs recharged to the scheme/applicant

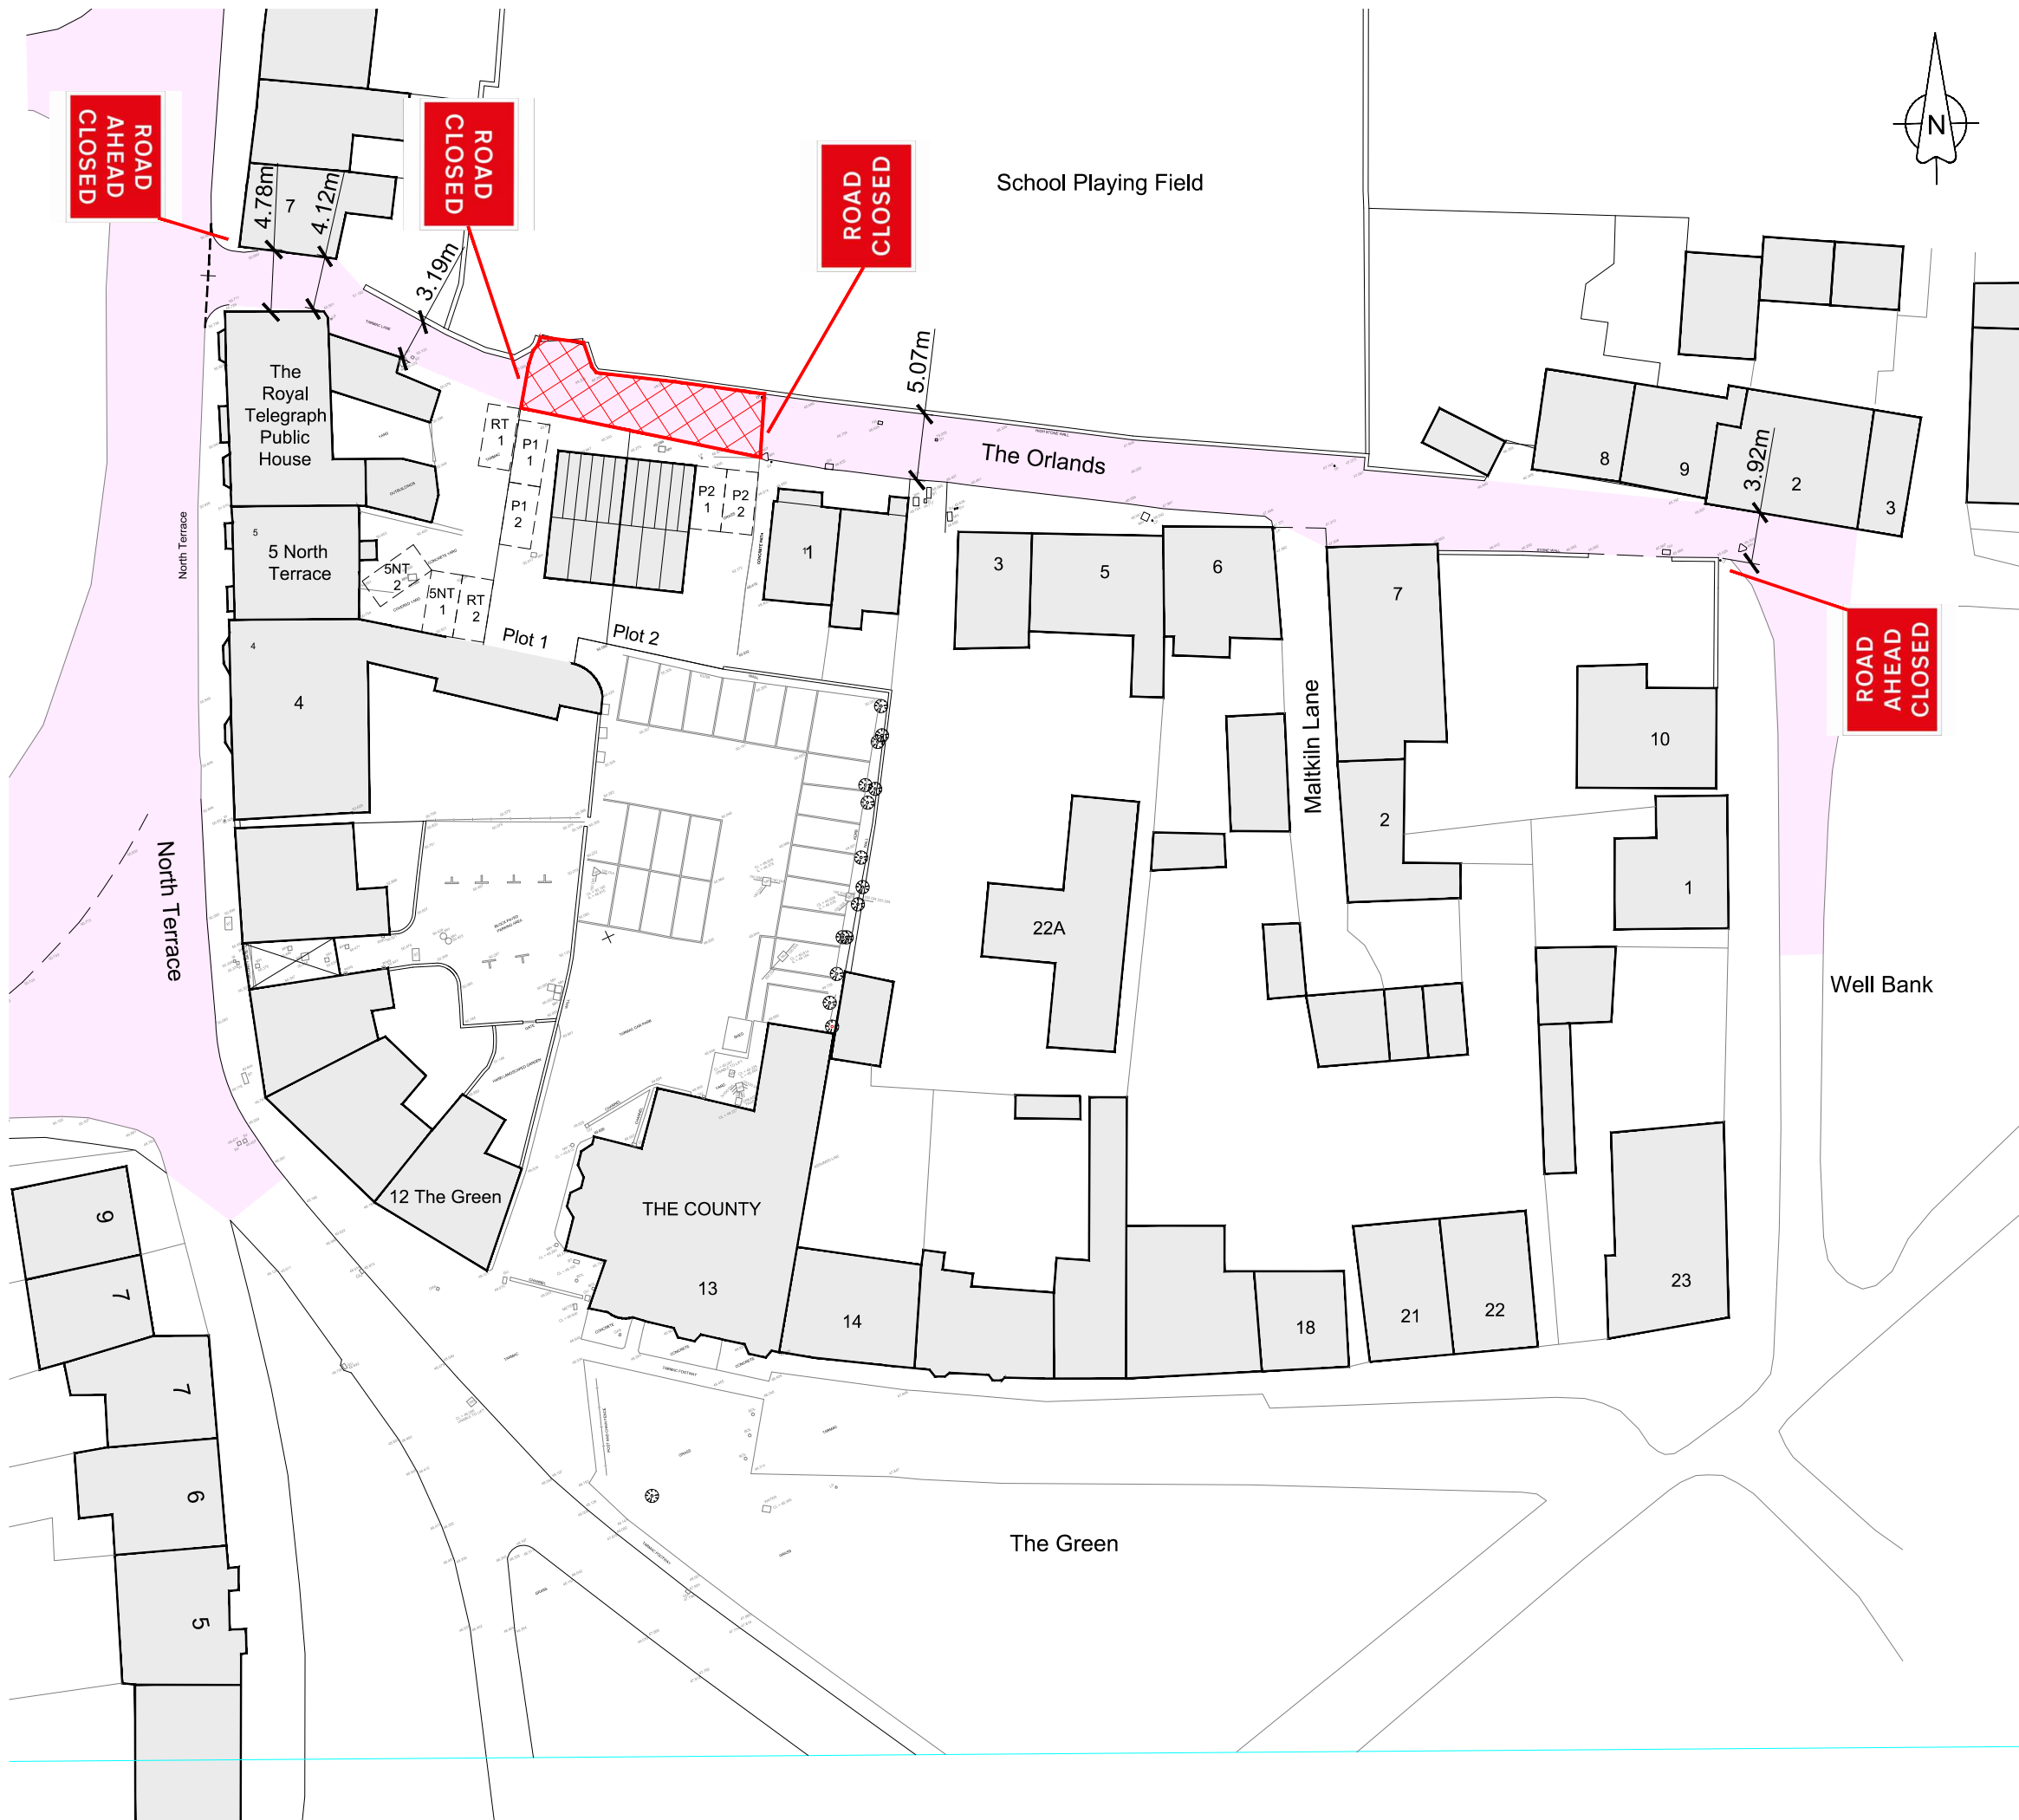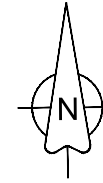

Public Highway



Extent of road closure

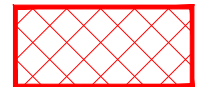

Road Closure Limits

West NGR : 428419E, 522586N

East NGR : 428437E, 522582N

10.0m 0m 10.0m 20.0m 30.0m



Scale 1:500 @ A3

August 2019

The Orlands, Aycliffe Village
County Durham DL5 6LF

Road Closure Plan

Drg. No.

HN / 43315 (00) 06



4 Linwood Grove

Darlington

DL3 8DP

Tel. 07973 442727

Fax. 01325 467324