

Delegated Decision

09 November 2020

Temporary Traffic Regulation Order

Ordinary Decision/Key Decision No.



Report of NEIGHBOURHOODS & CLIMATE CHANGE

Brian Buckley – Strategic Highways Manager, Technical Services

Electoral division(s) affected:

Aycliffe East

Cllr J Atkinson, Cllr S Iveson

Purpose of the Report

To consider a request for temporary traffic regulation by Order on Monday 14 December 2020 for the purpose of carriageway resurfacing works on New Lane/Travellers Green, Newton Aycliffe

Recommendation

It is recommended that the Council exercises its powers under the Road Traffic Regulation Act 1984 to effect a Temporary Traffic Regulation Order to facilitate the proposed works

Background

Works are proposed by DCC to undertake carriageway resurfacing works within the confines of the highway over a 3 day period (7am to 7pm per day).

Options

Other traffic management arrangements have been considered and the most appropriate method is for temporary road closure

Recommendation

The recommendation is approved and that following, consultations with the Chief of Police, arrangements be made to progress the advertising of Public Notices and sealing of an Order.

Contact: Paul Dixon

Tel: 03000 268110

Appendix 1: Implications

Legal Implications

TTRO checked, prepared and advertised via Legal Services

Finance

Costs to be charged to the scheme/applicant.

Consultation

Chief of Police, Local Members, Public Transport Providers (via the Public Transport Team)

Equality and Diversity / Public Sector Equality Duty

N/A

Human Rights

No impact

Crime and Disorder

N/A

Climate Change

N/A

Staffing

Network Management Team

Accommodation

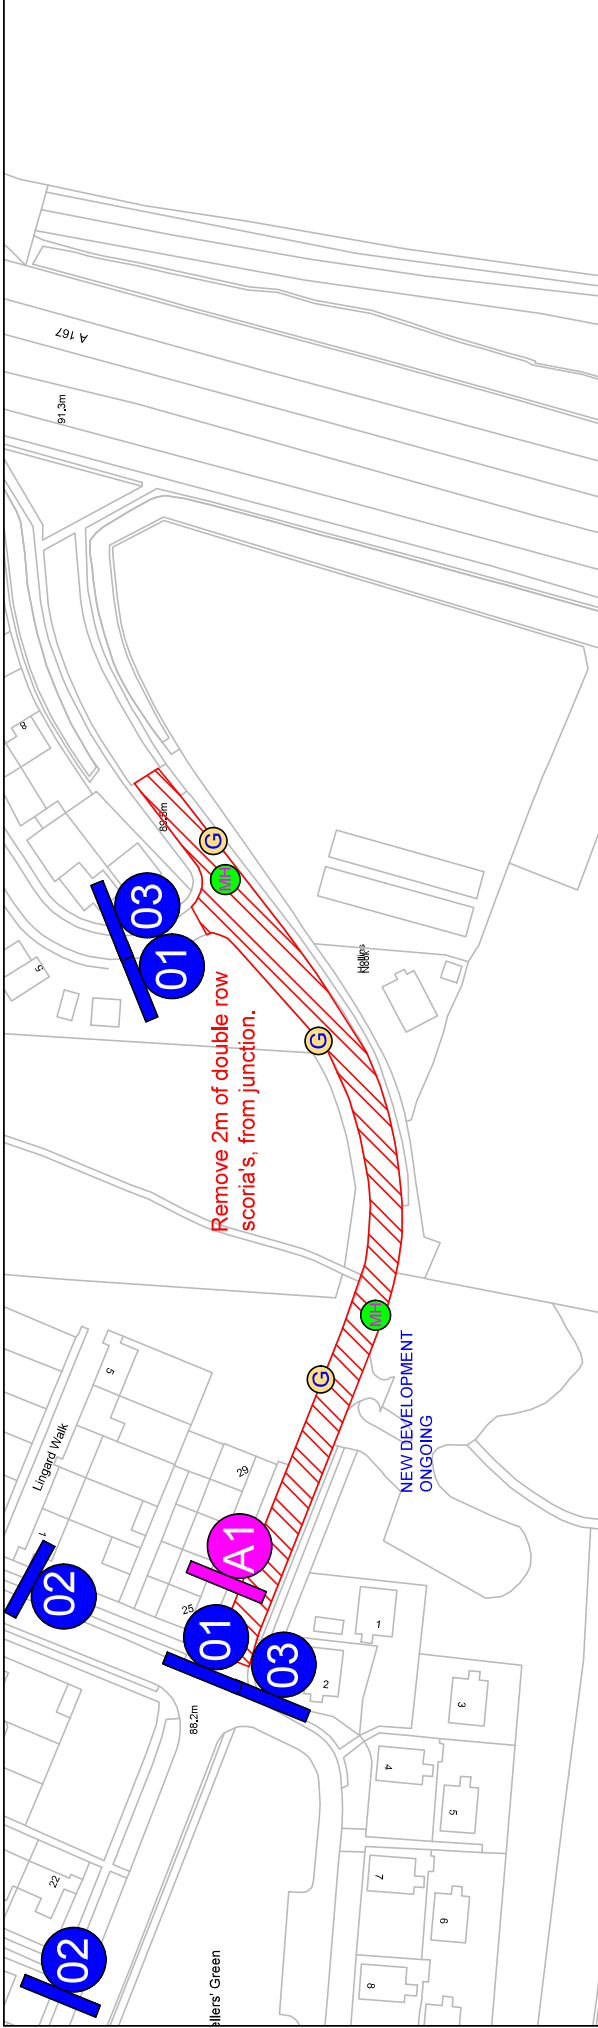
N/A

Risk

N/A

Procurement

Advertising in a public newspaper with costs recharged to the scheme/applicant



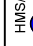




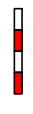
Plane off 100mm from existing carriageway, replace with 40mm Close Graded Macadem with 10mm size surface course, and 60mm Binder Course with 28mm aggregate
Approx area 1,460m²

-  Replace Gully
-  Replace Manhole cover

General Notes;

- All ironwork to be rebeked to suit the new road profile.
- All road gullies in the area of work to be cleaned out after road surfacing works are complete.

STANDARD SIGNS
AS SHOWN ON DRG. HMS/0108


Sign No.	Sign Face
HMS/RC 01 	
HMS/RC 02 	
HMS/RC 03 	

This road will be closed
xxx xx xxxx for x days
9.00am to 3.30pm

ADVANCED NOTIFICATION SIGNS TO BE PUT OUT 10 DAYS PRIOR TO WORK COMMENCING ON SITE.

Reproduced from Ordnance Survey material with the permission of Ordnance Survey on behalf of the Controller of Her Majesty's Stationery Office © Crown copyright. Unauthorised reproduction infringes Crown copyright and may lead to prosecution or civil proceedings. Durham County Council. LA.100049055. 2020.

Rev/Amend	Drawn By	Approved By	Description Of Amendments
Name	Date	Name	Sign
01- S.J.	10.07.20	A.J.R.	01/02/20

 HIGHWAYS SERVICES CORPORATE DIRECTOR OF NEIGHBOURHOODS & CLIMATE CHANGE MEADOWFIELD DURHAM, DH7 9XQ		Project Travellers Green, Newton Aycliffe
Drawing Engineering Layout		Project/Drawing No. M20324/01
Scales 1/1000@A3		Rev. 01-

PATH: