

## **Delegated Decision**

**23 December 2020**

**Temporary Traffic Regulation Order**

**Ordinary Decision/Key Decision No.**



---

## **Report of NEIGHBOURHOODS & CLIMATE CHANGE**

**Brian Buckley – Strategic Highways Manager, Technical Services**

### **Electoral division(s) affected:**

Deerness

Cllr M Wilson, Cllr J Chaplow, Cllr D Bell

### **Purpose of the Report**

To consider a request for temporary traffic regulation by Order on Monday 1 February 2021 for the purpose of carriageway resurfacing works on Rowley Crescent/Willow Road, Esh Winning

### **Recommendation**

It is recommended that the Council exercises its powers under the Road Traffic Regulation Act 1984 to effect a Temporary Traffic Regulation Order to facilitate the proposed works

### **Background**

Works are proposed by DCC to undertake carriageway resurfacing works within the confines of the highway over a 2 day period (7am to 7pm per day).

### **Options**

Other traffic management arrangements have been considered and the most appropriate method is for temporary road closure

### **Recommendation**

The recommendation is approved and that following, consultations with the Chief of Police, arrangements be made to progress the advertising of Public Notices and sealing of an Order.

---

**Contact:** Paul Dixon

Tel: 03000 268110

---

---

## **Appendix 1: Implications**

---

### **Legal Implications**

TTRO checked, prepared and advertised via Legal Services

### **Finance**

Costs to be charged to the scheme/applicant.

### **Consultation**

Chief of Police, Local Members, Public Transport Providers (via the Public Transport Team)

### **Equality and Diversity / Public Sector Equality Duty**

N/A

### **Human Rights**

No impact

### **Crime and Disorder**

N/A

### **Climate Change**

N/A

### **Staffing**

Network Management Team

### **Accommodation**

N/A

### **Risk**

N/A

### **Procurement**

Advertising in a public newspaper with costs recharged to the scheme/applicant

# Temporary Sign Schedule

Item Ref	Sign Face	Sign Diag. No.	Sign Size	Comments
1		A10-1 (Variant)	1058 x 758	
2		A10-2 (Variant)	1058 x 758	
3		7105		Planking amber reflective to regulation 35 of 2002 S.G.D. for use on temporary traffic barrier during the duration of the works.
4		2702	1058 x 758	
5		2702 (Variant)	1058 x 758	
6		2705	1058 x 758	
7		2705 (Variant)	1108 x 1458 (570mm x 340)	
8		2708	1108 x 1458 (570mm x 340)	
9		2708 (Variant)	1108 x 1458 (570mm x 340)	
10		2703		
11		2703 (Variant)	(75mm x 340)	
12		2704	(75mm x 340)	
13		2704 (Variant)	(75mm x 340)	
14		2702	1058 x 758	
15		2702 (Variant)	1058 x 758	

**Essential Maintenance Works**  
Thank You For Your Patience  
[www.durham.gov.uk/traffic](http://www.durham.gov.uk/traffic)

This Road Will Be Closed on  
**Mon 1st February 2021**  
For 2 Days  
Working Hours Will Be  
**07:00 - 19:00**  
**DELAYS EXPECTED**

Unc. Rowley Crescent  
Closed Ahead  
For Rowley Cres./ Rowley Link/ Willow Rd./ Burnside / Castle View Access  
Follow Diversion

Unc. Rowley Crescent  
Closed Ahead  
For Willow Cres./ Burnside / Willow Rd./ Burnside / Castle View Access  
Follow Diversion

Unc. Rowley Crescent  
Closed Ahead  
For Rowley Cres./ Rowley Link/ Willow Rd./ Burnside / Castle View Access  
Follow Diversion

16

17

18

19

20


16


17

18

19

20

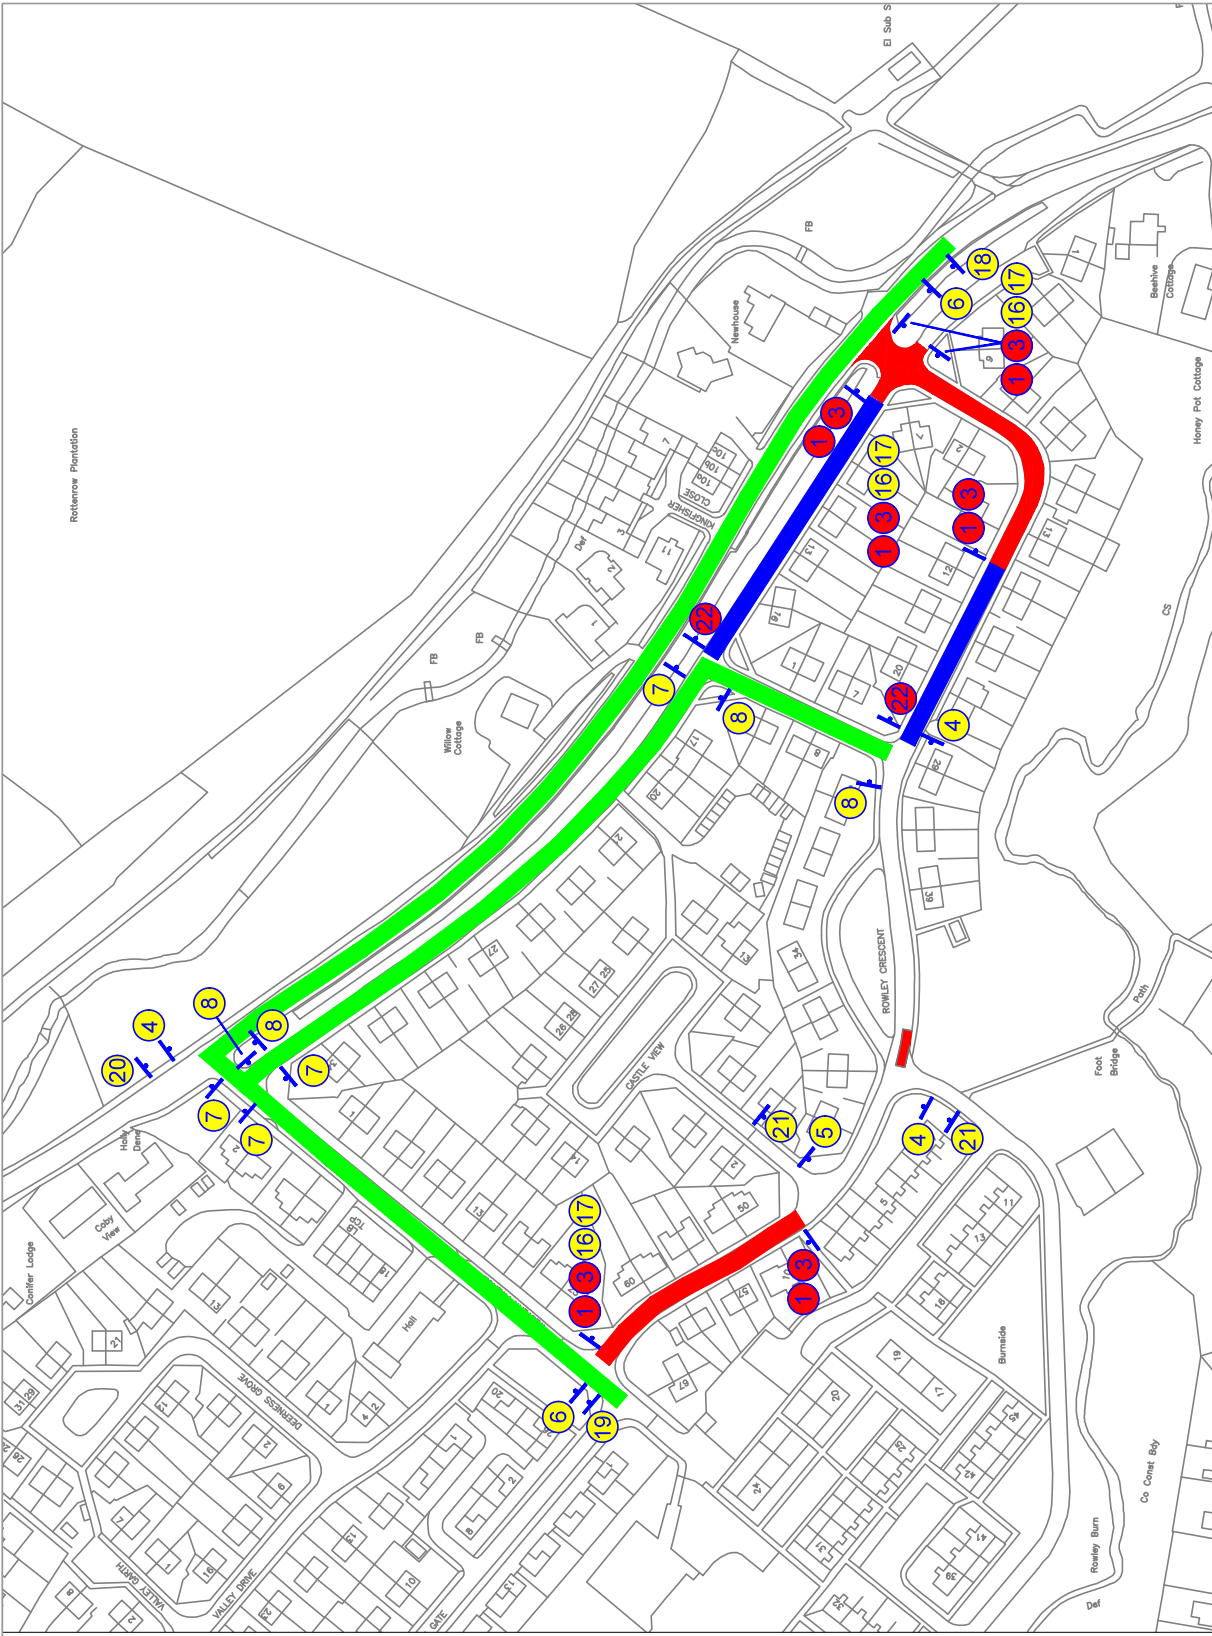



**HIGHWAYS SERVICES**  
CORPORATE DIRECTOR OF NEIGHBOURHOODS & CLIMATE CHANGE  
MEADOWFIELD, DUREHAM, DEY 8XQ

**Project**  
M20314 - Unc. Rowley Crescent, Esh Winning

**Drawing**  
Location Plan

**Scopes**  
1:2500

**Project/Drawing No.**  
M20314/LB103

**Rev.**  
01

Rev/ Amdt	Drawn By	Approved By	Name	Date	Sign
01	L.Buck	J.Stephenson	J.Stephenson	13/12/20	J.Stephenson

Description Of Amendments