

## **Delegated Decision**

**12 January 2021**

**Temporary Traffic Regulation Order**

**Ordinary Decision/Key Decision No.**



---

## **Report of NEIGHBOURHOODS & CLIMATE CHANGE**

**Brian Buckley – Strategic Highways Manager, Technical Services**

### **Electoral division(s) affected:**

Willington & Hunwick: Cllr F Tinsley, Cllr O Gunn

### **Purpose of the Report**

To consider a request for temporary traffic regulation by Order on Sunday 7 February 2021 for the purpose of carriageway resurfacing works at South View, Sunnybrow, Willington.

### **Recommendation**

It is recommended that the Council exercises its powers under the Road Traffic Regulation Act 1984 to effect a Temporary Traffic Regulation Order to facilitate the proposed works

### **Background**

Works are proposed by DCC to undertake carriageway resurfacing works within the confines of the highway.

### **Options**

Other traffic management arrangements have been considered and the most appropriate method is for temporary closure during working hours for 6 days.

### **Recommendation**

The recommendation is approved and that following, consultations with the Chief of Police, arrangements be made to progress the advertising of Public Notices and sealing of an Order.

---

**Contact:** Steven Galloway

Tel: 03000 267095

---

---

## **Appendix 1: Implications**

---

### **Legal Implications**

TTRO checked, prepared and advertised via Legal Services

### **Finance**

Costs to be charged to the scheme/applicant.

### **Consultation**

Chief of Police, Local Members, Public Transport Providers (via the Public Transport Team)

### **Equality and Diversity / Public Sector Equality Duty**

N/A

### **Human Rights**

No impact

### **Crime and Disorder**

N/A

### **Climate Change**

N/A

### **Staffing**

Network Management Team

### **Accommodation**

N/A

### **Risk**


N/A

### **Procurement**

Advertising in a public newspaper with costs recharged to the scheme/applicant



# Diversion Layout

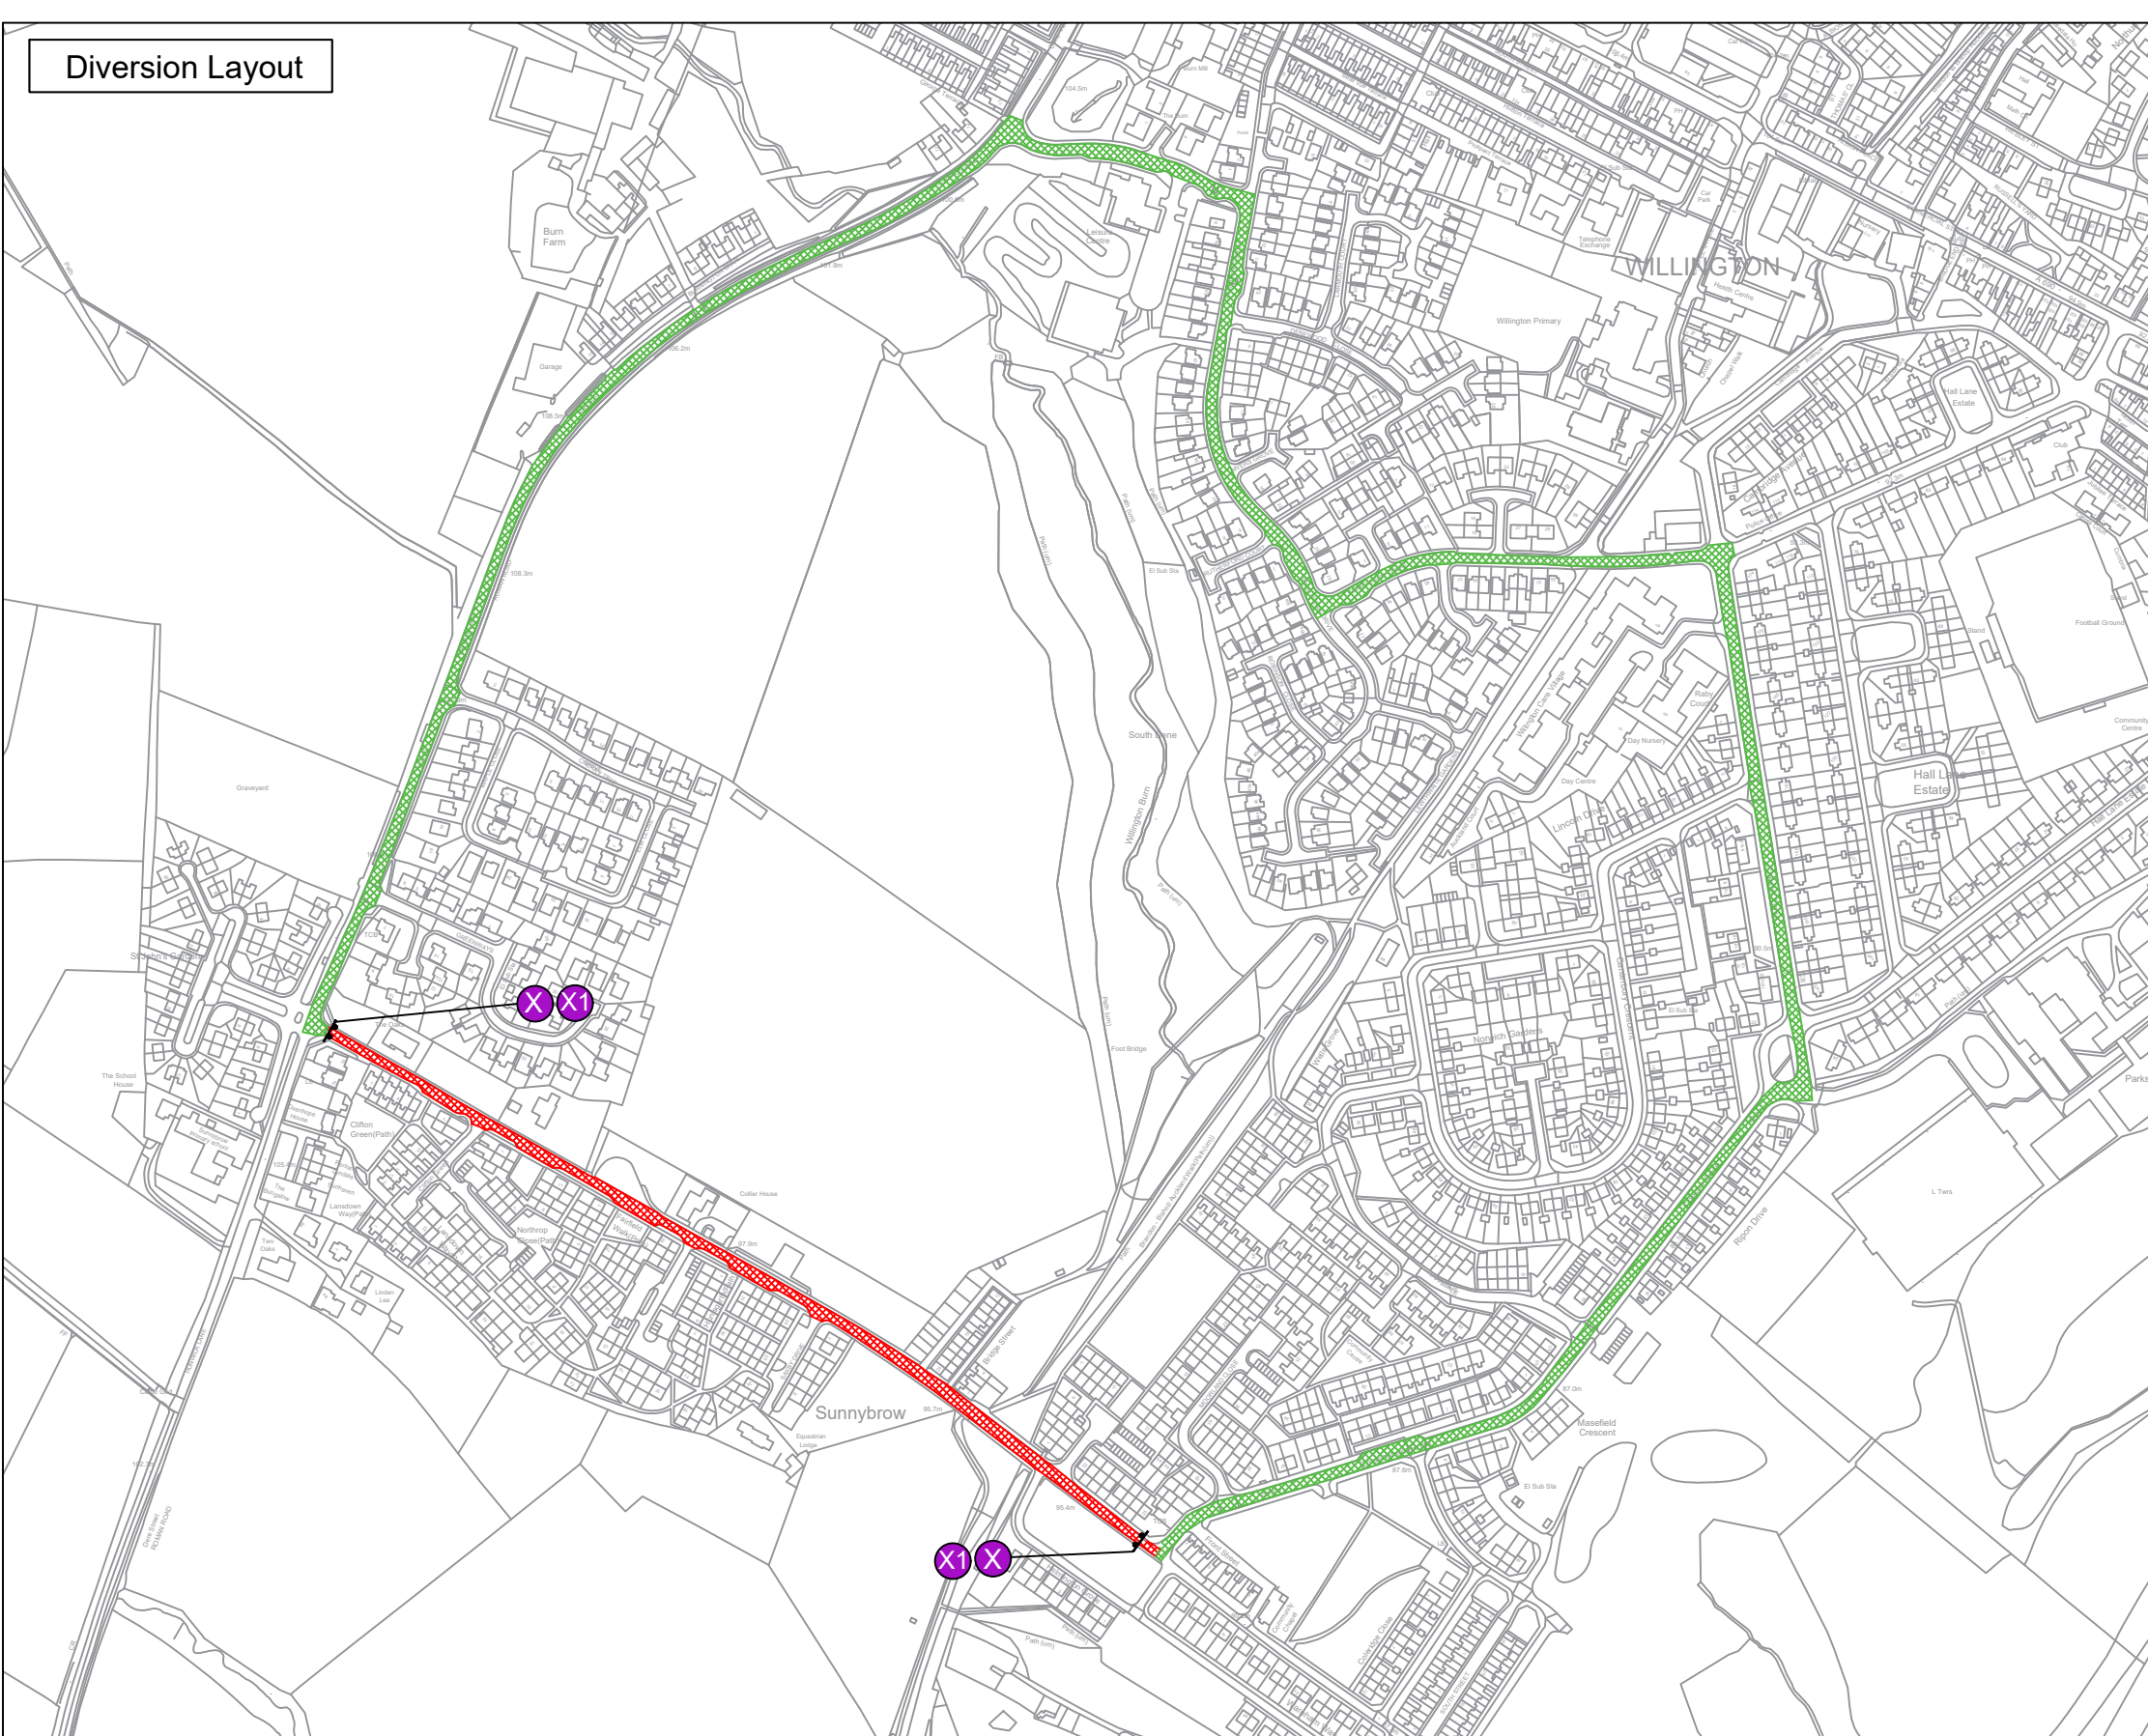

## Signing




THIS ROAD WILL BE  
CLOSED ON  
07th FEB FOR 6 DAYS  
WORKING HOURS WILL BE  
09:00 – 15:00 WEEKDAYS  
07:00 – 19:00 WEEKENDS  
DIVERSIONS IN PLACE

\*This sign to be  
in place at least  
2 weeks prior  
to works  
commencing  
on site\*




ESSENTIAL MAINTENANCE  
WORKS  
THANK YOU FOR YOUR  
PATIENCE

\*This sign to be  
in place at least  
2 weeks prior  
to works  
commencing  
on site\*

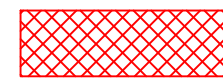


Proposed Road Closure

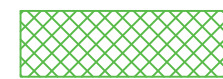

Proposed Diversion Route

## Location Plan

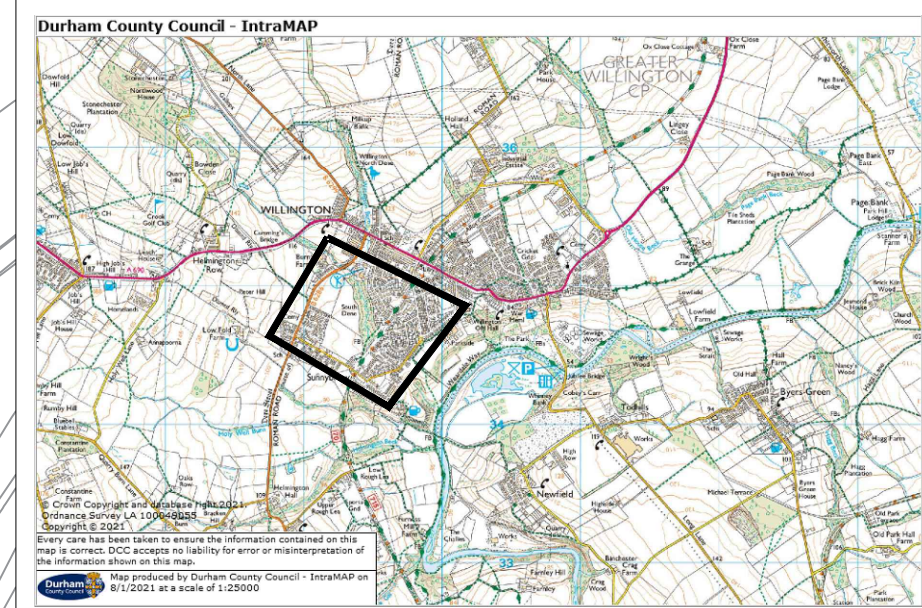

Rev/ Amdt	Drawn By		Approved By			Description Of Amendments
	Name	Date	Name	Date	Sign	
0/-	H. Muse	11/01/21	L. Buck	11/01/21	<i>L. Buck</i>	

Reproduced from Ordnance Survey material with the permission of Ordnance Survey on behalf of the Controller of Her Majesty's Stationery Office © Crown copyright. Unauthorised reproduction infringes Crown copyright and may lead to prosecution or civil proceedings. Durham County Council. LA 100049055. 2020.

PATH:

**Durham County Council**

**HIGHWAYS SERVICES**

**CORPORATE DIRECTOR OF NEIGHBOURHOODS & CLIMATE CHANGE**

**MEADOWFIELD, DURHAM, DH7 8XQ**

Project	Unc Sunnybrow	
Drawing	Detailed Drawing - Diversion Layout	
Scales	NTS	Project/Drawing No. M20427/HM/02
		Rev. 0/-