

Delegated Decision

24 February 2021

Temporary Traffic Regulation Order

Ordinary Decision/Key Decision No.



Report of NEIGHBOURHOODS & CLIMATE CHANGE

Paul Watson – Interim Strategic Highways Manager, Technical Services

Electoral division(s) affected:

Weardale: Cllr J Shuttleworth, Cllr A Savory.

Purpose of the Report

To consider a request for temporary traffic regulation by Order on 26 April 2021 for the purpose of refurbishment and deck renewal works to Stanhope Dene No.1 Footbridge (Public Footpath No 67), Stanhope.

Recommendation

It is recommended that the Council exercises its powers under the Road Traffic Regulation Act 1984 to effect a Temporary Traffic Regulation Order to facilitate the proposed works

Background

Works are proposed by DCC to undertake footbridge refurbishment works within the confines of the highway.

Options

Other traffic management arrangements have been considered and the most appropriate method is for temporary closure from 26/4/21 for around 2 weeks

Recommendation

The recommendation is approved and that following, consultations with the Chief of Police, arrangements be made to progress the advertising of Public Notices and sealing of an Order.

Contact: Steven Galloway

Tel: 03000 267095

Legal Implications

TTRO checked, prepared and advertised via Legal Services

Finance

Costs to be charged to the scheme/applicant.

Consultation

Chief of Police, Local Members, Public Transport Providers (via the Public Transport Team)

Equality and Diversity / Public Sector Equality Duty

N/A

Human Rights

No impact

Crime and Disorder

N/A

Climate Change

N/A

Staffing

Network Management Team

Accommodation


N/A

Risk

N/A

Procurement

Advertising in a public newspaper with costs recharged to the scheme/applicant

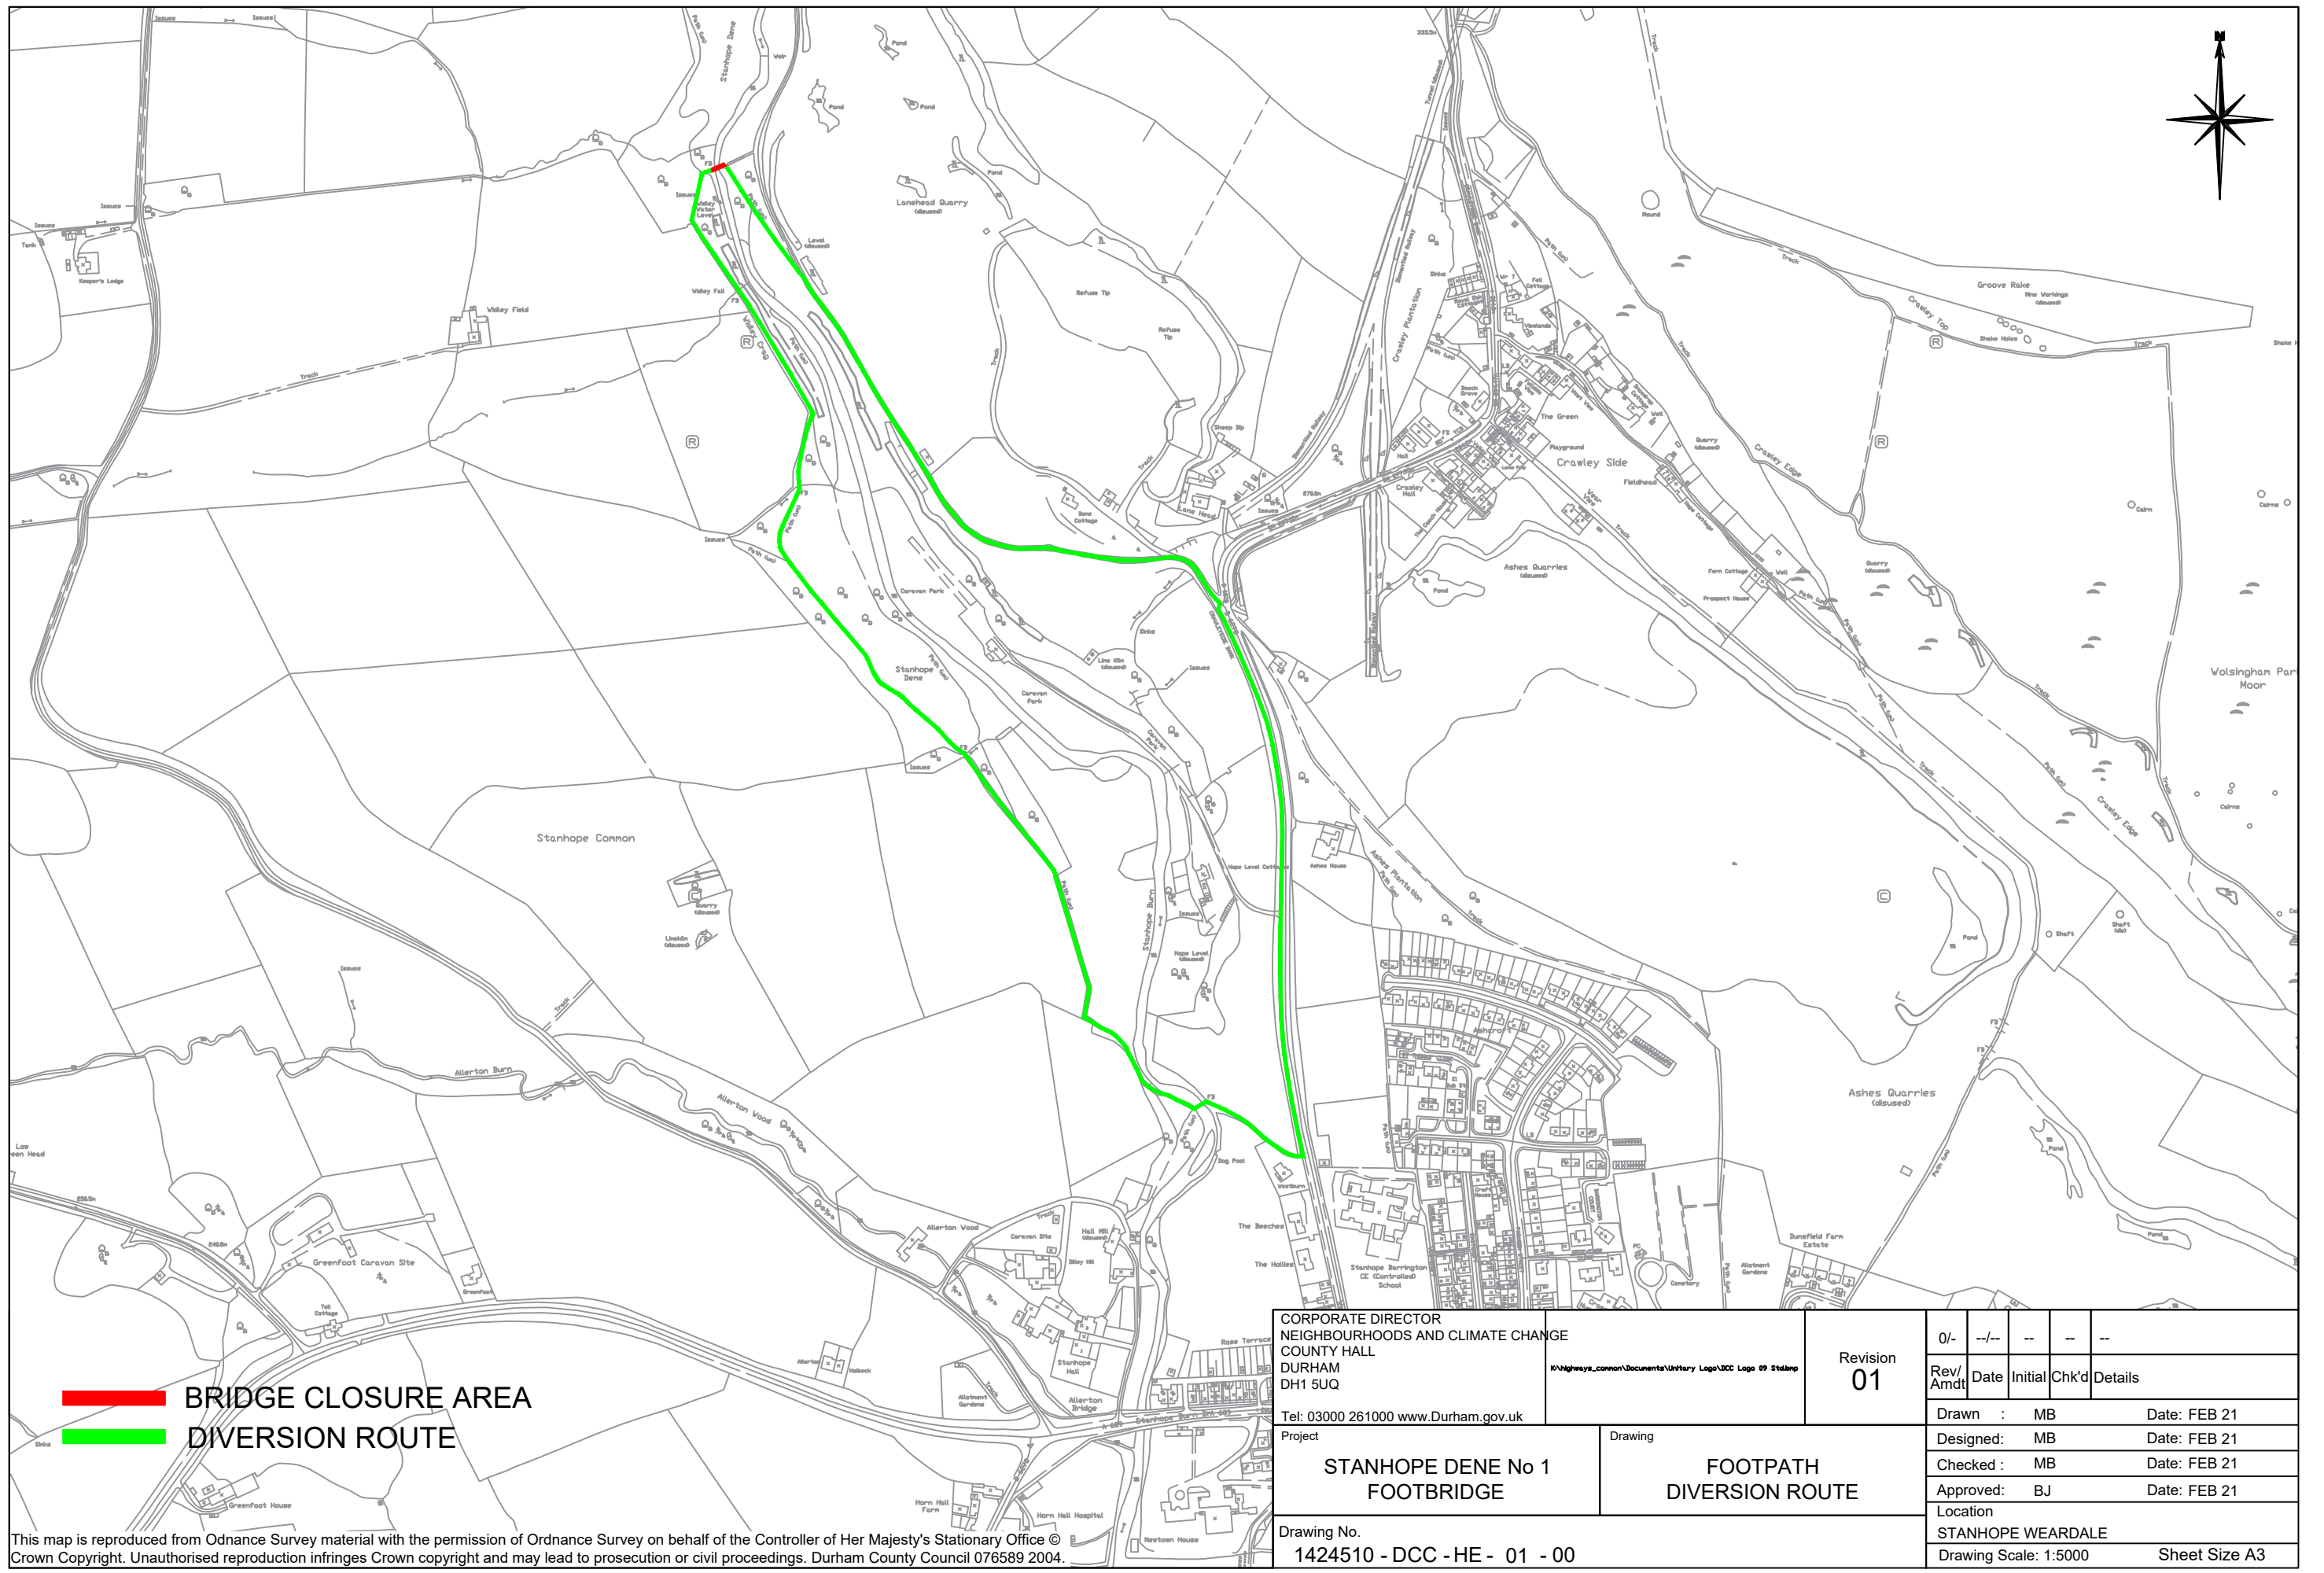

BRIDGE CLOSURE AREA
DIVERSION ROUTE

CORPORATE DIRECTOR NEIGHBOURHOODS AND CLIMATE CHANGE COUNTY HALL DURHAM DH1 5UQ Tel: 03000 261000 www.Durham.gov.uk		Revision 01		0/-	--/--	--	--	--
Project STANHOPE DENE No 1 FOOTBRIDGE		Drawing FOOTPATH DIVERSION ROUTE		Rev/ Amdt	Date	Initial	Chk'd	Details
Drawing No. 1424510 - DCC - HE - 01 - 00		Location STANHOPE WEARDALE		Drawn :	MB	Date:	FEB 21	
				Designed:	MB	Date:	FEB 21	
				Checked :	MB	Date:	FEB 21	
				Approved:	BJ	Date:	FEB 21	
				Drawing Scale: 1:5000		Sheet Size A3		

This map is reproduced from Ordnance Survey material with the permission of Ordnance Survey on behalf of the Controller of Her Majesty's Stationary Office © Crown Copyright. Unauthorised reproduction infringes Crown copyright and may lead to prosecution or civil proceedings. Durham County Council 076589 2004.

DO NOT SCALE FROM DRAWING

Frame 01/19

Drawing file path & name C:\Users\Mike.Benson\Desktop\HOMEWORK\STANHOPE No 1 FOOTBRIDGE\stanhope dene no1 fb Plotted by & date Mike Benson 23/02/2021 10:29 AM