

Delegated Decision

12 April 2021

Temporary Traffic Regulation Order

Ordinary Decision/Key Decision No.



Report of NEIGHBORHOODS AND CLIMATE CHANGE

Paul Watson – Interim Strategic Highways Manager, Technical Services

Electoral division(s) affected:

Esh and Witton Gilbert

Purpose of the Report

To consider a request for temporary traffic regulation by Order on Tuesday 18 May 2021 on C62 Low Moor Road, Langley Park for the purpose of DCC carriageway resurfacing works

Recommendation

It is recommended that the Council exercises its powers under the Road Traffic Regulation Act 1984 to effect a Temporary Traffic Regulation Order to facilitate the proposed works

Background

DCC carriageway resurfacing works are proposed to be undertaken

Options

Other traffic management arrangements have been considered and the most appropriate method is for temporary road closure

Recommendation

The recommendation is approved and that following, consultations with the Chief of Police, arrangements be made to progress the advertising of Public Notices and sealing of an Order.

Contact: Paul Dixon

Tel: 03000 268110

Appendix 1: Implications

Legal Implications

TTRO checked, prepared and advertised via Legal Services

Finance

Costs to be charged to the scheme/applicant.

Consultation

Chief of Police, Local Members, Public Transport Providers (via the Public Transport Team)

Equality and Diversity / Public Sector Equality Duty

N/A

Human Rights

No impact

Crime and Disorder

N/A

Climate Change

N/A

Staffing

Network Management Team

Accommodation

N/A


Risk

N/A

Procurement

Advertising in a public newspaper with costs recharged to the scheme/applicant

Diversion Layout

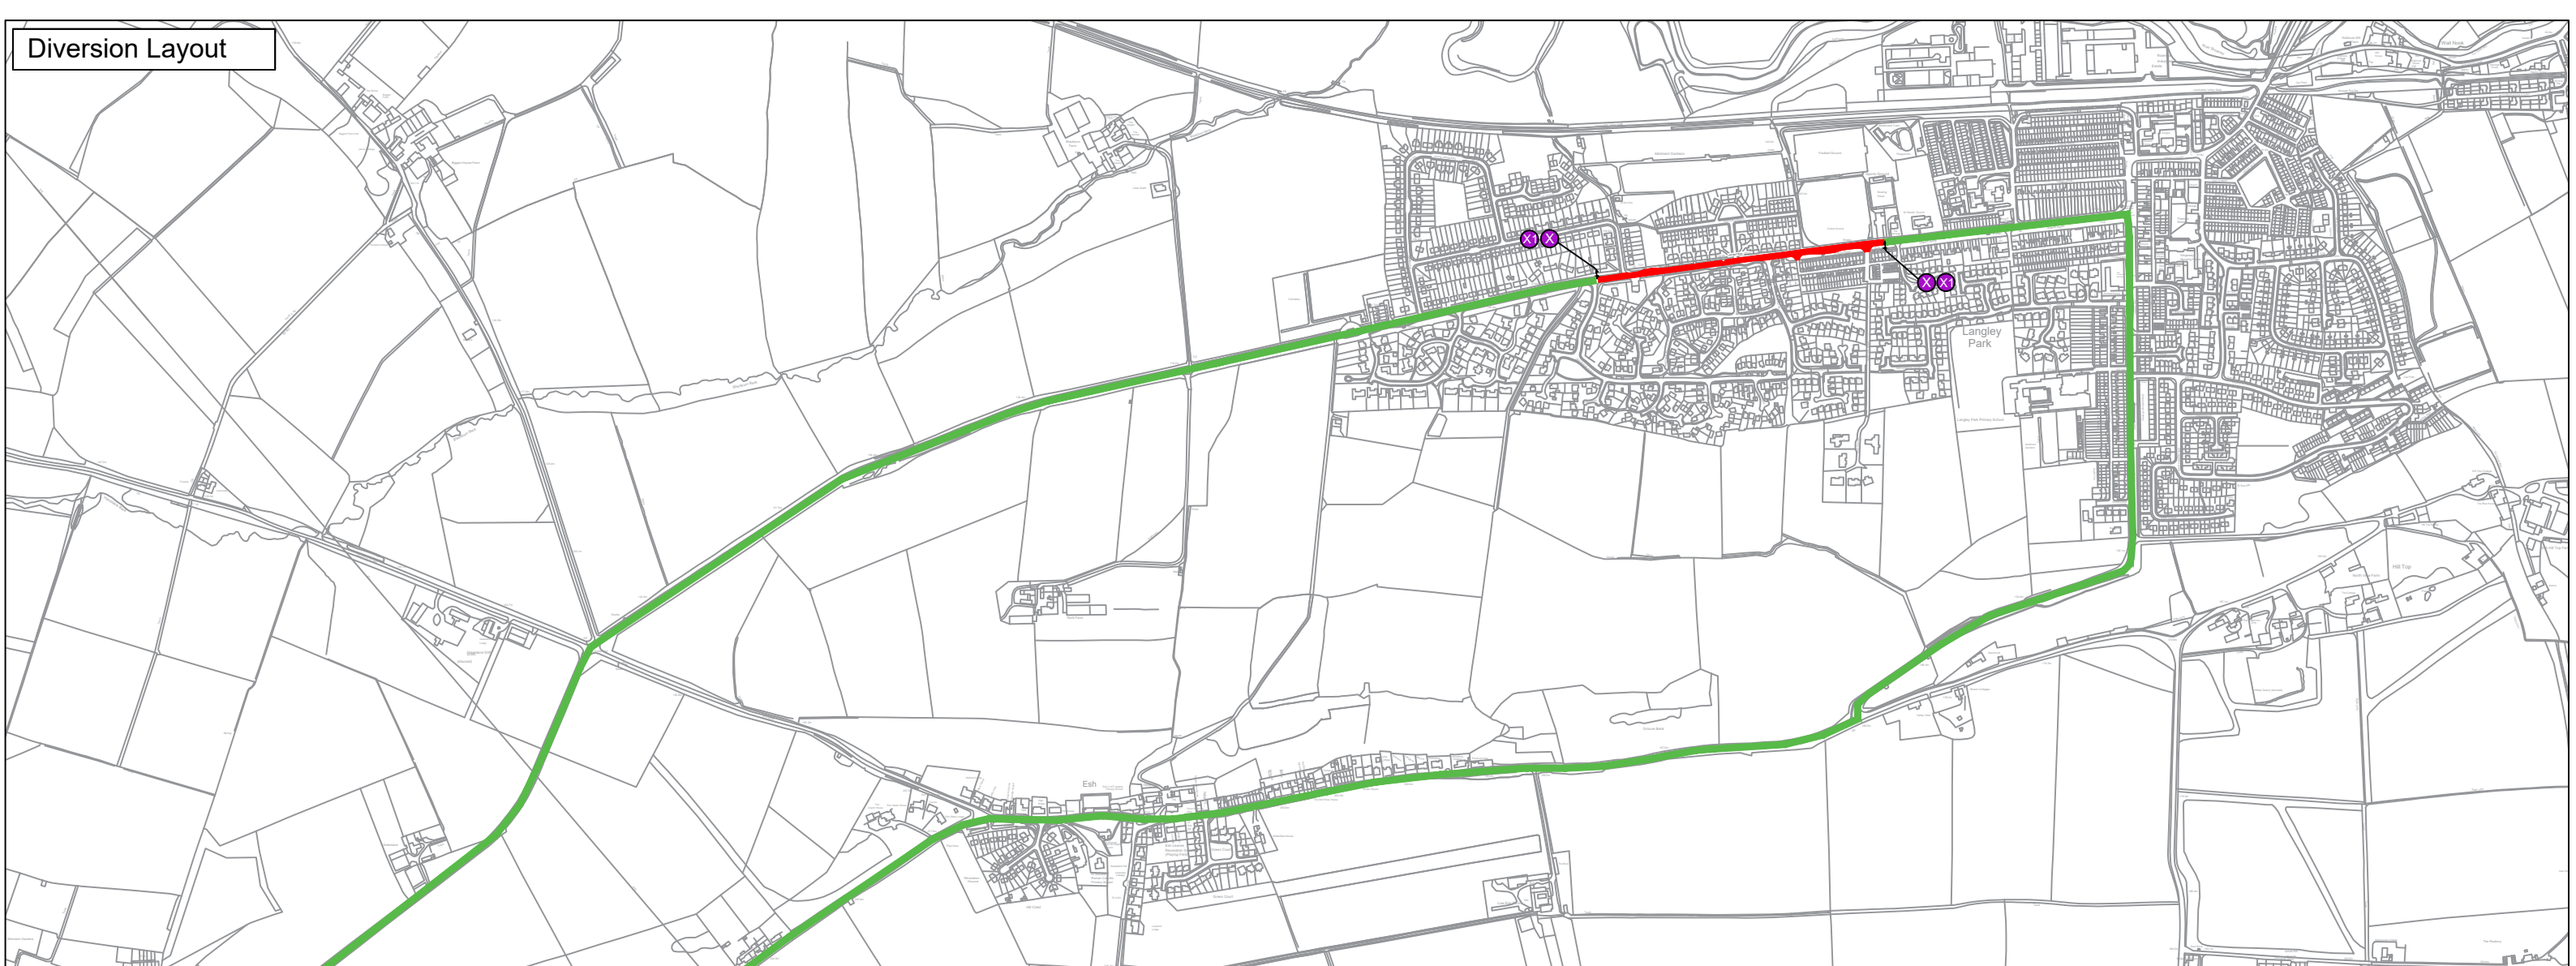

Legend

- Road Closure Extents
- Diversion Route

Pre-start Signing

X

THIS ROAD WILL BE
CLOSED ON
18th MAY FOR 4 DAYS
& 24th MAY FOR 2 DAYS
09:00 – 15:00


This sign to be in place at least 2 weeks prior to works commencing on site

X1

ESSENTIAL MAINTENANCE
WORKS
THANK YOU FOR YOUR
PATIENCE

This sign to be in place at least 2 weeks prior to works commencing on site

Location Plan

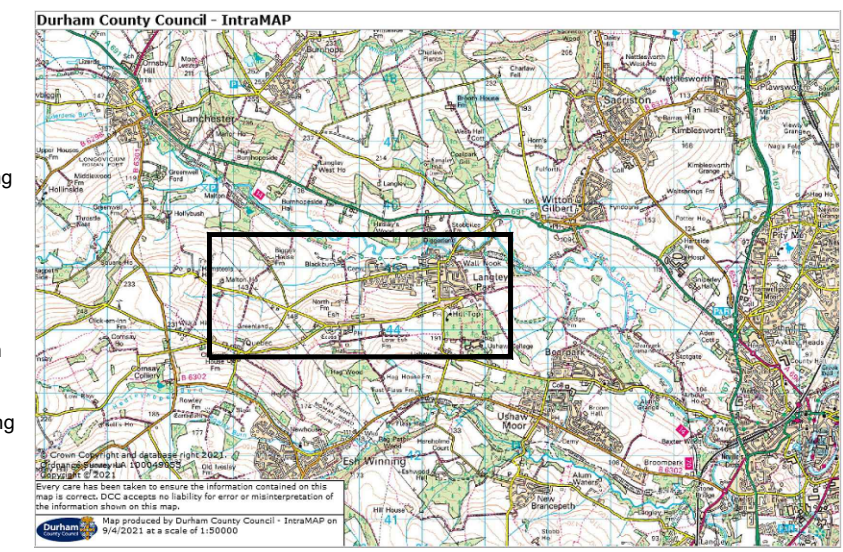

Reproduced from Ordnance Survey material with the permission of Ordnance Survey on behalf of the Controller of Her Majesty's Stationery Office © Crown copyright. Unauthorised reproduction infringes Crown copyright and may lead to prosecution or civil proceedings. Durham County Council. LA 100049055. 2020.

Rev/ Amdt	Drawn By		Approved By			Description Of Amendments
	Name	Date	Name	Date	Sign	
0/-	H. Muse	09/04/21				

HIGHWAYS SERVICES

CORPORATE DIRECTOR OF
NEIGHBOURHOODS & CLIMATE CHANGE
MEADOWFIELD, DURHAM, DH7 8XQ

Project	C62 Low Moor Road, Langley Park	
Drawing	Detailed Drawing - Diversion Layout	
Scale	NTS	Project/Drawing No. M21304/HM/02
		Rev. 0/-

PATH: