

Delegated Decision

15 July 2021

Temporary Traffic Regulation Order

Ordinary Decision/Key Decision No.



Report of NEIGHBOURHOODS & CLIMATE CHANGE

Paul Watson – Interim Strategic Highways Manager, Technical Services

Electoral division(s) affected:

Coundon

C Kay

Purpose of the Report

To consider a request for temporary traffic regulation by Order on 11/10/21 for the purpose of service abandonment works on High Road, Middlestone.

Recommendation

It is recommended that the Council exercises its powers under the Road Traffic Regulation Act 1984 to effect a Temporary Traffic Regulation Order to facilitate the proposed works

Background

Works are proposed by NWL for repair of service abandonment works within the confines of the highway for 5 days.

Options

Other traffic management arrangements have been considered and the most appropriate method is for temporary closure from Monday 11 October 2021.

Recommendation

The recommendation is approved and that following, consultations with the Chief of Police, arrangements be made to progress the advertising of Public Notices and sealing of an Order.

Contact: Rei Liddle

Tel: 03000 269615

Appendix 1: Implications

Legal Implications

TTRO checked, prepared and advertised via Legal Services

Finance

Costs to be charged to the scheme/applicant.

Consultation

Chief of Police, Local Members, Public Transport Providers (via the Public Transport Team)

Equality and Diversity / Public Sector Equality Duty

N/A

Human Rights

No impact

Crime and Disorder

N/A

Climate Change

N/A

Staffing

Network Management Team

Accommodation

N/A

Risk

N/A


Procurement

Advertising in a public newspaper with costs recharged to the scheme/applicant

REF No.

1.

DECISION RECORD

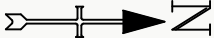

DETAIL B (B)

- Single/Dual carriageway 40mph or less - 450mm traffic cones, spacing 1.5m.
- Single/Dual carriageway 50mph or more - 750mm traffic cones, spacing 1.5m.
- Dual carriageway national speed limit - 750mm traffic cones, spacing 1.5m, relaxation 5m.

Notes:
1) During darkness, warning lights to BS EN 12352:2006 should be provided in accordance with Table A1.3 (Appendix 1).
2) 45° tapers have 1.5m spacing, no relaxations.
3) On narrow roads, 100m tapered shoulders, 4m cones will be used to protect the road shoulders and the work area for lead tapers and the flying wall of time changes.

DETAIL D (D)



Single/Dual carriageway 40mph or less - 450mm traffic cones.
Single/Dual carriageway 50mph or more - 750mm traffic cones.

Notes:
1) During darkness, warning lights to BS EN 12352:2006 should be provided in accordance with Table A1.3 (Appendix 1).
2) Detail D applies only to relaxation cases.

	Standard: Normal traffic including buses and HGVs	Restricted: Cars and light vehicles only
Two-way working	6.75 m minimum	5.5 m minimum
Shuttle working	3.25-3.50 m desirable width range	3.25 m desirable minimum width
	3.0 m absolute minimum	2.5 m absolute minimum

Specials -



Notes -

DIVERSION ROUTE - LOW ROAD (B6287) / UNNAMED ROADS


KEY

- Traffic sign
- Traffic cone
- Traffic signals to Diagram 3000.1
- Working Space
- Pedestrian Barrier

Original drawing size A3 - NTS

Drawing Ref:

NWL - 10944263

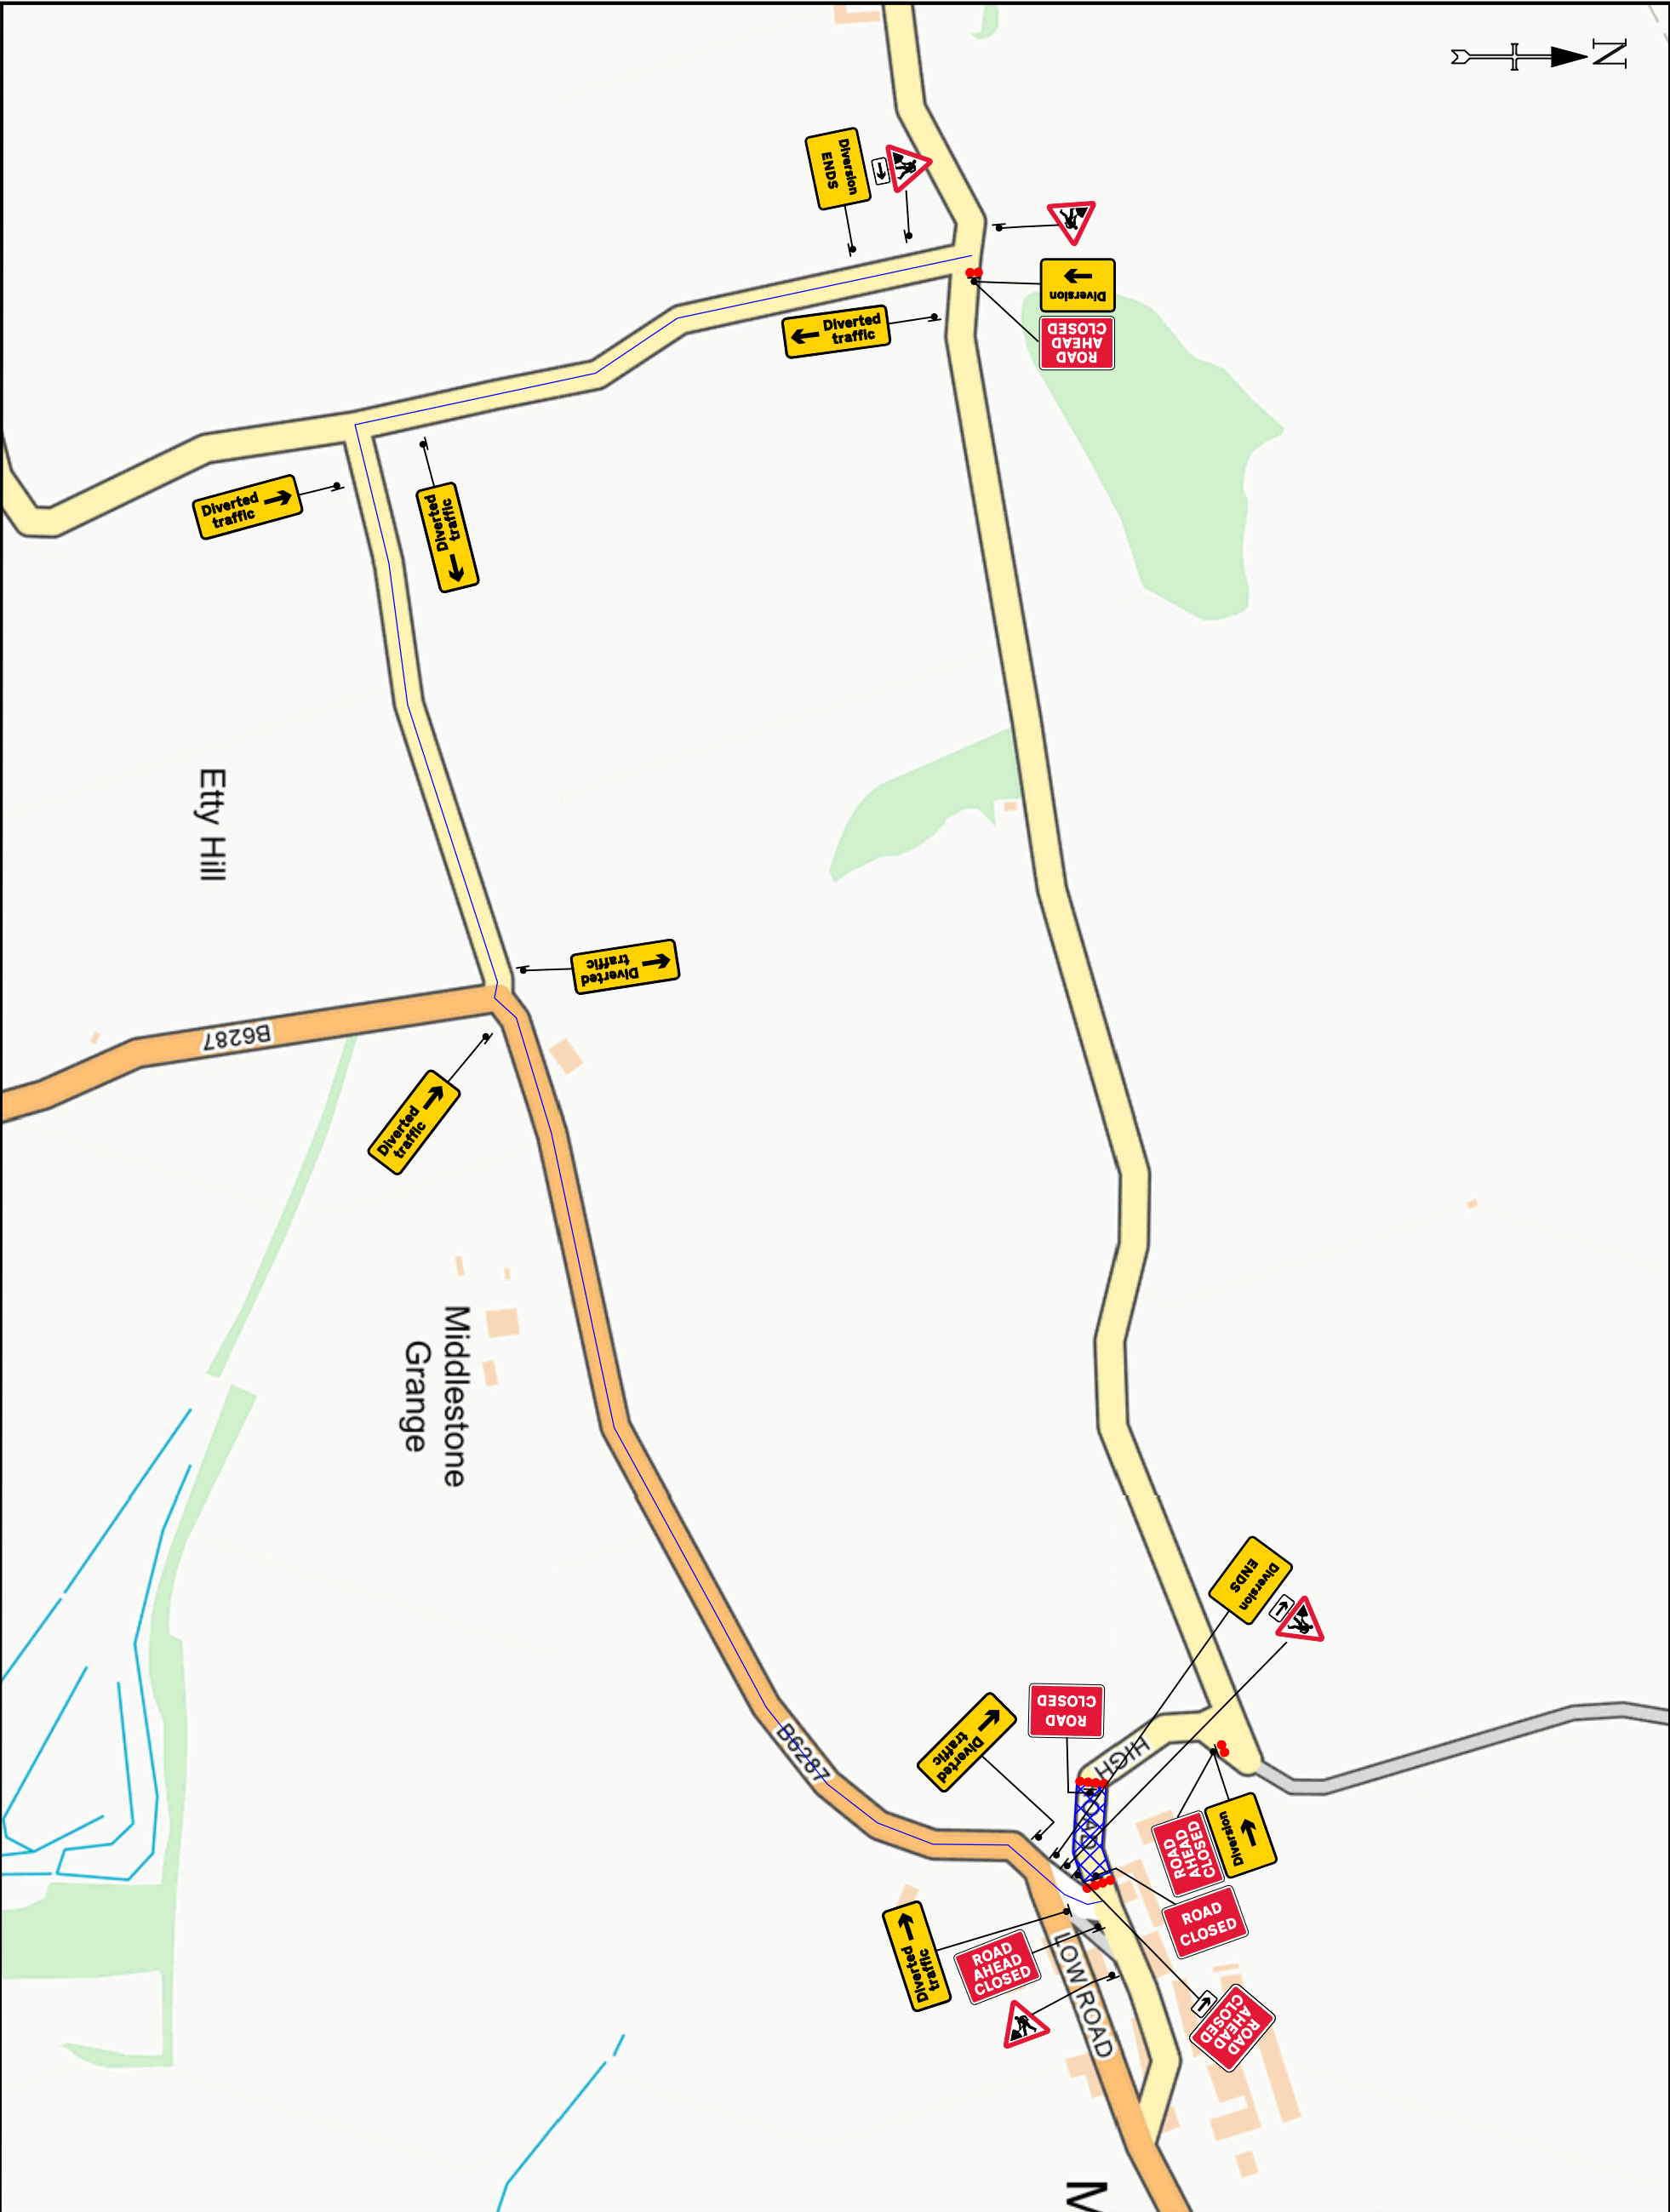

TEMPORARY
TRAFFIC MANAGEMENT
30 MPH

Issue	Date
1	07/07/21
Drawn By	CM

ROAD CLOSURE + DIVERSION
HIGH ROAD, MIDDLESTONE
BISHOP AUCKLAND DL14 8AE