

## **Delegated Decision**

**4 January 2022**

**Temporary Traffic Regulation Order**

**Ordinary Decision/Key Decision No.**



---

## **Report of NEIGHBOURHOODS & CLIMATE CHANGE**

**Paul Watson – Interim Strategic Highways Manager, Technical Services**

### **Electoral division(s) affected:**

Peterlee East: Cllr T Duffy, Cllr D Howarth

### **Purpose of the Report**

To consider a request for temporary traffic regulation by Order on 8/2/22 for the purpose of new telecon duct and cable installation works on Harvey Close, Wilson Close, Bailey Rise, Brandlings Way, Lowther Close, Fynes Close, Yoden Road, Eden Lane, Burt Close, Peterlee.

### **Recommendation**

It is recommended that the Council exercises its powers under the Road Traffic Regulation Act 1984 to effect a Temporary Traffic Regulation Order to facilitate the proposed works

### **Background**

Works are proposed by Applebridge on behalf of Virgin Media to undertake new telecom installation works within the confines of the highway.

### **Options**

Other traffic management arrangements have been considered and the most appropriate method is for temporary road and footpath closures.

### **Recommendation**

The recommendation is approved and that following, consultations with the Chief of Police, arrangements be made to progress the advertising of Public Notices and sealing of an Order.

---

**Contact:** Steven Galloway

Tel: 03000 267095

---

---

## **Appendix 1: Implications**

---

### **Legal Implications**

TTRO checked, prepared and advertised via Legal Services

### **Finance**

Costs to be charged to the scheme/applicant.

### **Consultation**

Chief of Police, Local Members, Public Transport Providers (via the Public Transport Team)

### **Equality and Diversity / Public Sector Equality Duty**

N/A

### **Human Rights**

No impact

### **Crime and Disorder**

N/A

### **Climate Change**

N/A

### **Staffing**

Network Management Team

### **Accommodation**

N/A

### **Risk**

N/A

### **Procurement**

Advertising in a public newspaper with costs recharged to the scheme/applicant

**Notes:**

**THIS DRAWING MAY BE USED ONLY FOR THE PURPOSE INTENDED AND ONLY WRITTEN DIMENSIONS SHALL BE USED**

1. All dimensions in metres.
2. Sign locations indicative only, exact sign locations to be determined on site.
3. Refer to Chapter 8 TSM for key to detail.
4. All TM will be installed in Accordance with Chapter 8 of the Traffic Signs Manual
5. Workforce In Road Slow to be risk assessed in advance of the initial man at work sign



**KEY**

	Traffic sign		Road Closure
	Traffic cone/flag		Work Area
	Traffic sign (Day/Night)		Diversion Route
	Provisional covering signal		
	Stop sign		




Customer Name  
**Applebridge**

Project Name  
**Elliott Road, Sunderland,  
 SR8 5JA**

Drawing Title  
**Footpath and Road Closures**

Requested:	ROB, ROBINSON	03/12/21
Drawn:	TAYLOR, MURPHY	07/12/21
Approved:	ROB, ROBINSON	07/12/21
Revision:	Approved By:	Date:
Details:	Approved By:	Date:

Original Drawing Size:	NTS
Scale:	Not To Scale
Contract / Advice Note Number:	ST74523
Drawing Number:	<b>DEC21.037.A</b>

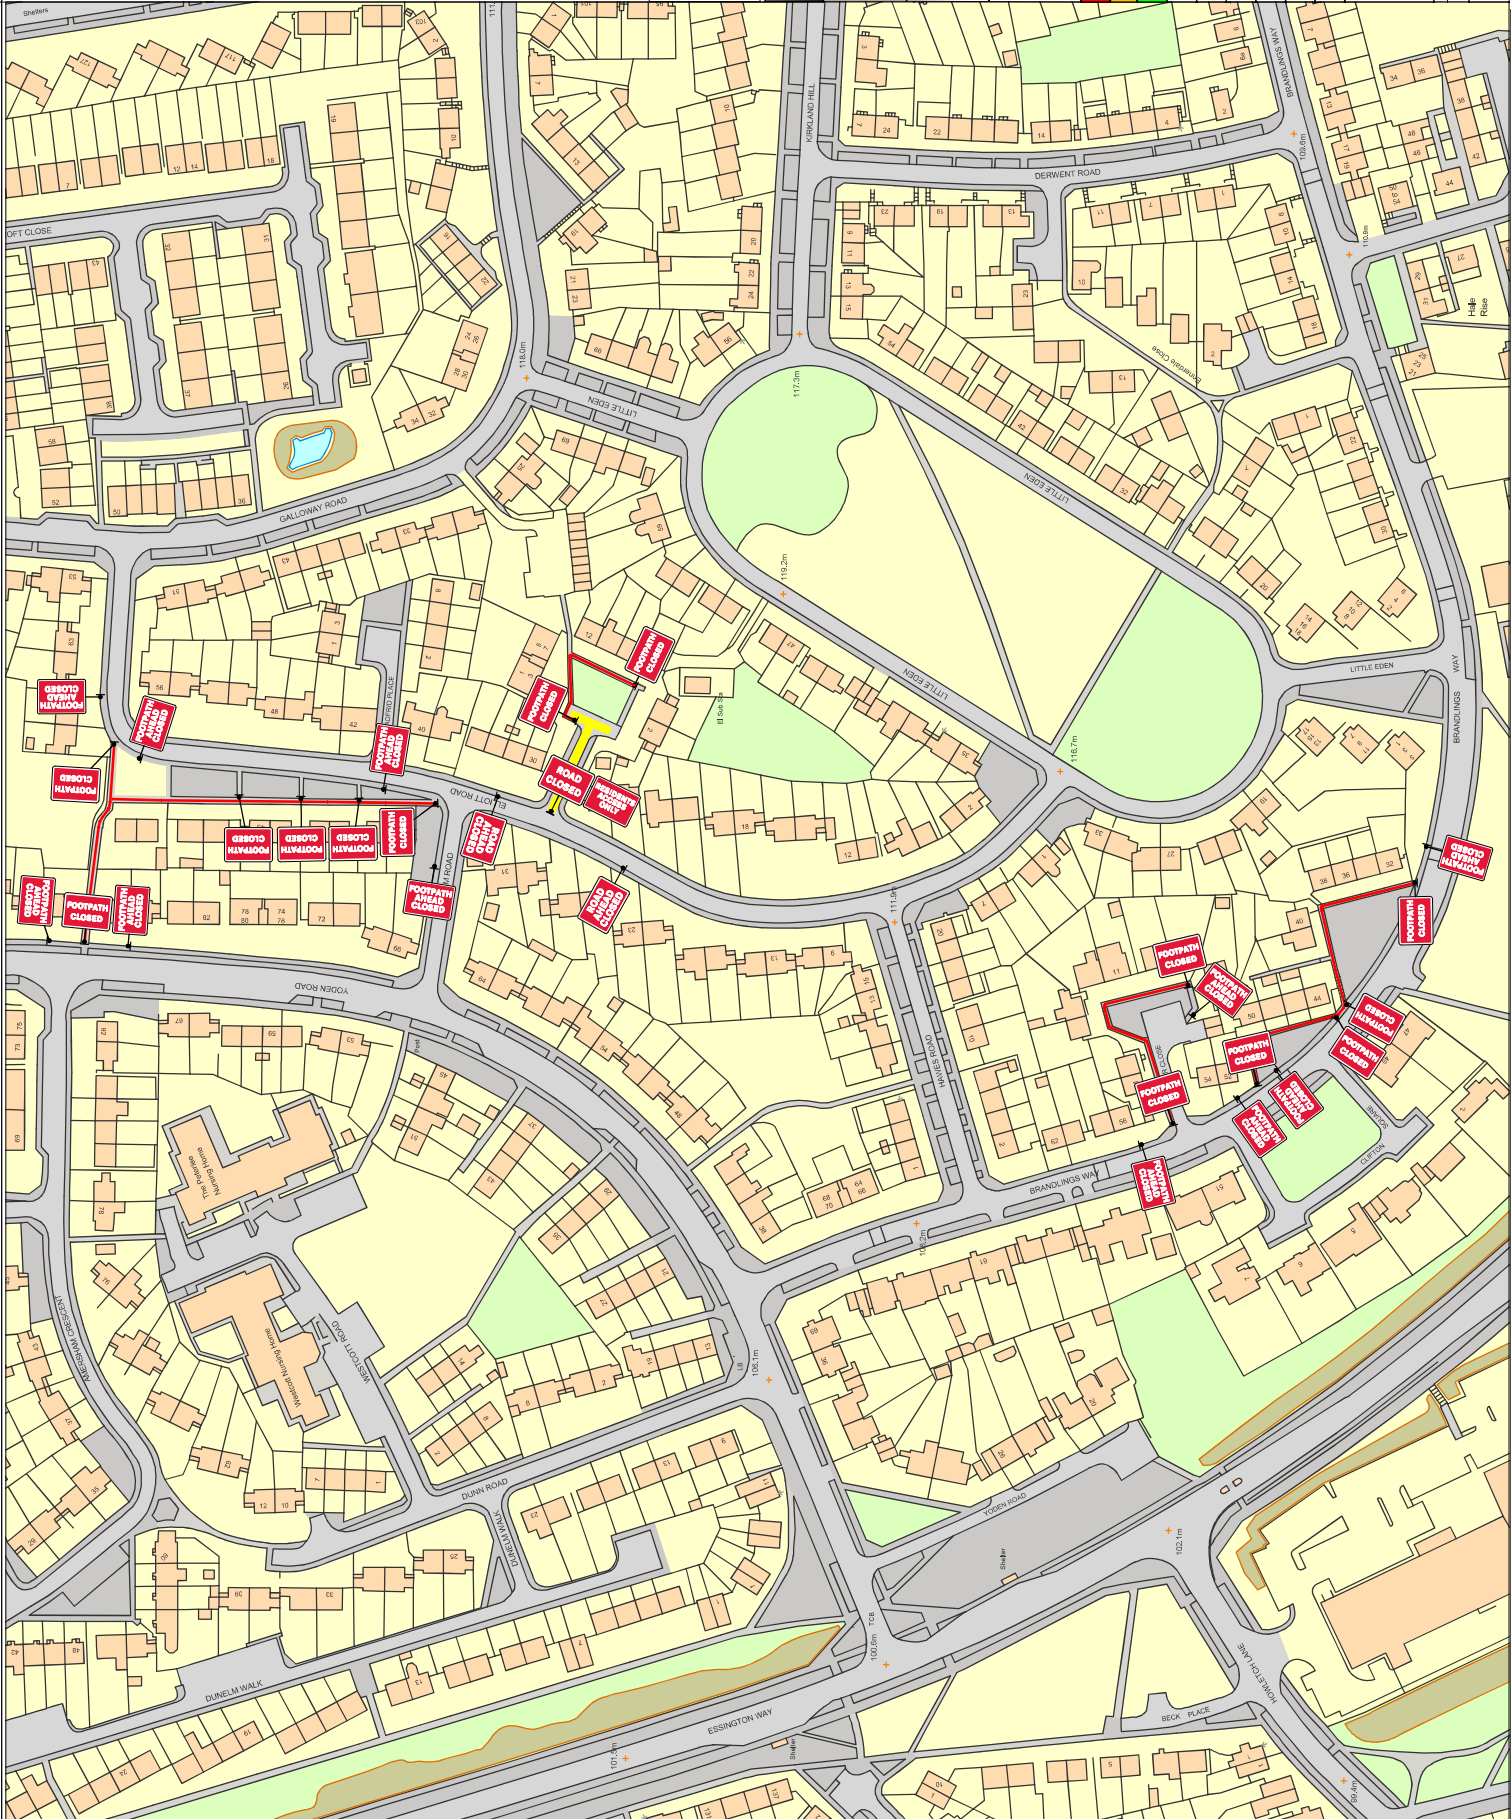

**Notes:**

**THIS DRAWING MAY BE USED ONLY FOR THE PURPOSE INTENDED AND ONLY WRITTEN DIMENSIONS SHALL BE USED**

- All dimensions in metres.
- Sign locations indicative only, exact sign locations to be determined on site.
- Refer to Chapter 8 TSM for key to detail.
- All TM will be installed in accordance with Chapter 8 of the Traffic signs Manual
- Workforce in Road Slow to be risk assessed in advance of the initial man at work sign



**KEY**

- Traffic sign
- Traffic cone/flag
- Traffic sign (Day/Night)
- Positive crossing signal
- Positive barrier
- Stop sign
- Road Closure
- Work Area
- Diversion Route



Customer Name  
**Applebridge**

Project Name  
**Bailey Rise, Peterlee,  
SR8 5EA**

Drawing Title  
**Footpath and Road Closures**

Requested: **ROB.ROBINSON 03/12/21**

Drawn: **TAYLOR.MURPHY 07/12/21**

Approved: **ROB.ROBINSON 07/12/21**

Revision: Approved By: \_\_\_\_\_ Date: \_\_\_\_\_

Details: Approved By: \_\_\_\_\_ Date: \_\_\_\_\_

Details: \_\_\_\_\_

Drawing Number:  
**DEC21.037.B**

Original Drawing Size: NTS  
Scale: **Not To Scale**

Dimensions: **DMG**  
Contract/Advice Note Number: **ST74523**

