

Delegated Decision

23 May 2022

Temporary Traffic Regulation Order

Ordinary Decision/Key Decision No.



Report of NEIGHBOURHOODS & CLIMATE CHANGE

Paul Watson – Strategic Highways Manager, Technical Services

Electoral division(s) affected:

Chester le Street East: Cllr B Bainbridge

Purpose of the Report

To consider a request for temporary traffic regulation by Order on 18 July 2022 for the purpose of gas main renewal works on or adjacent to Picktree Terrace (road leading to Pickree Court), Chester le Street.

Recommendation

It is recommended that the Council exercises its powers under the Road Traffic Regulation Act 1984 to effect a Temporary Traffic Regulation Order to facilitate the proposed works

Background

Works are proposed by Northern Gas Networks to undertake gas main renewal works within the confines of the highway.

Options

Other traffic management arrangements have been considered and the most appropriate method is for temporary road for around 2 weeks.

Recommendation

The recommendation is approved and that following, consultations with the Chief of Police, arrangements be made to progress the advertising of Public Notices and sealing of an Order.

Contact: Steven Galloway

Tel: 03000 267095

Appendix 1: Implications

Legal Implications

TTRO checked, prepared and advertised via Legal Services

Finance

Costs to be charged to the scheme/applicant.

Consultation

Chief of Police, Local Members, Public Transport Providers (via the Public Transport Team)

Equality and Diversity / Public Sector Equality Duty

N/A

Human Rights

No impact

Crime and Disorder

N/A

Climate Change

N/A

Staffing

Network Management Team

Accommodation


N/A

Risk

N/A

Procurement

Advertising in a public newspaper with costs recharged to the scheme/applicant

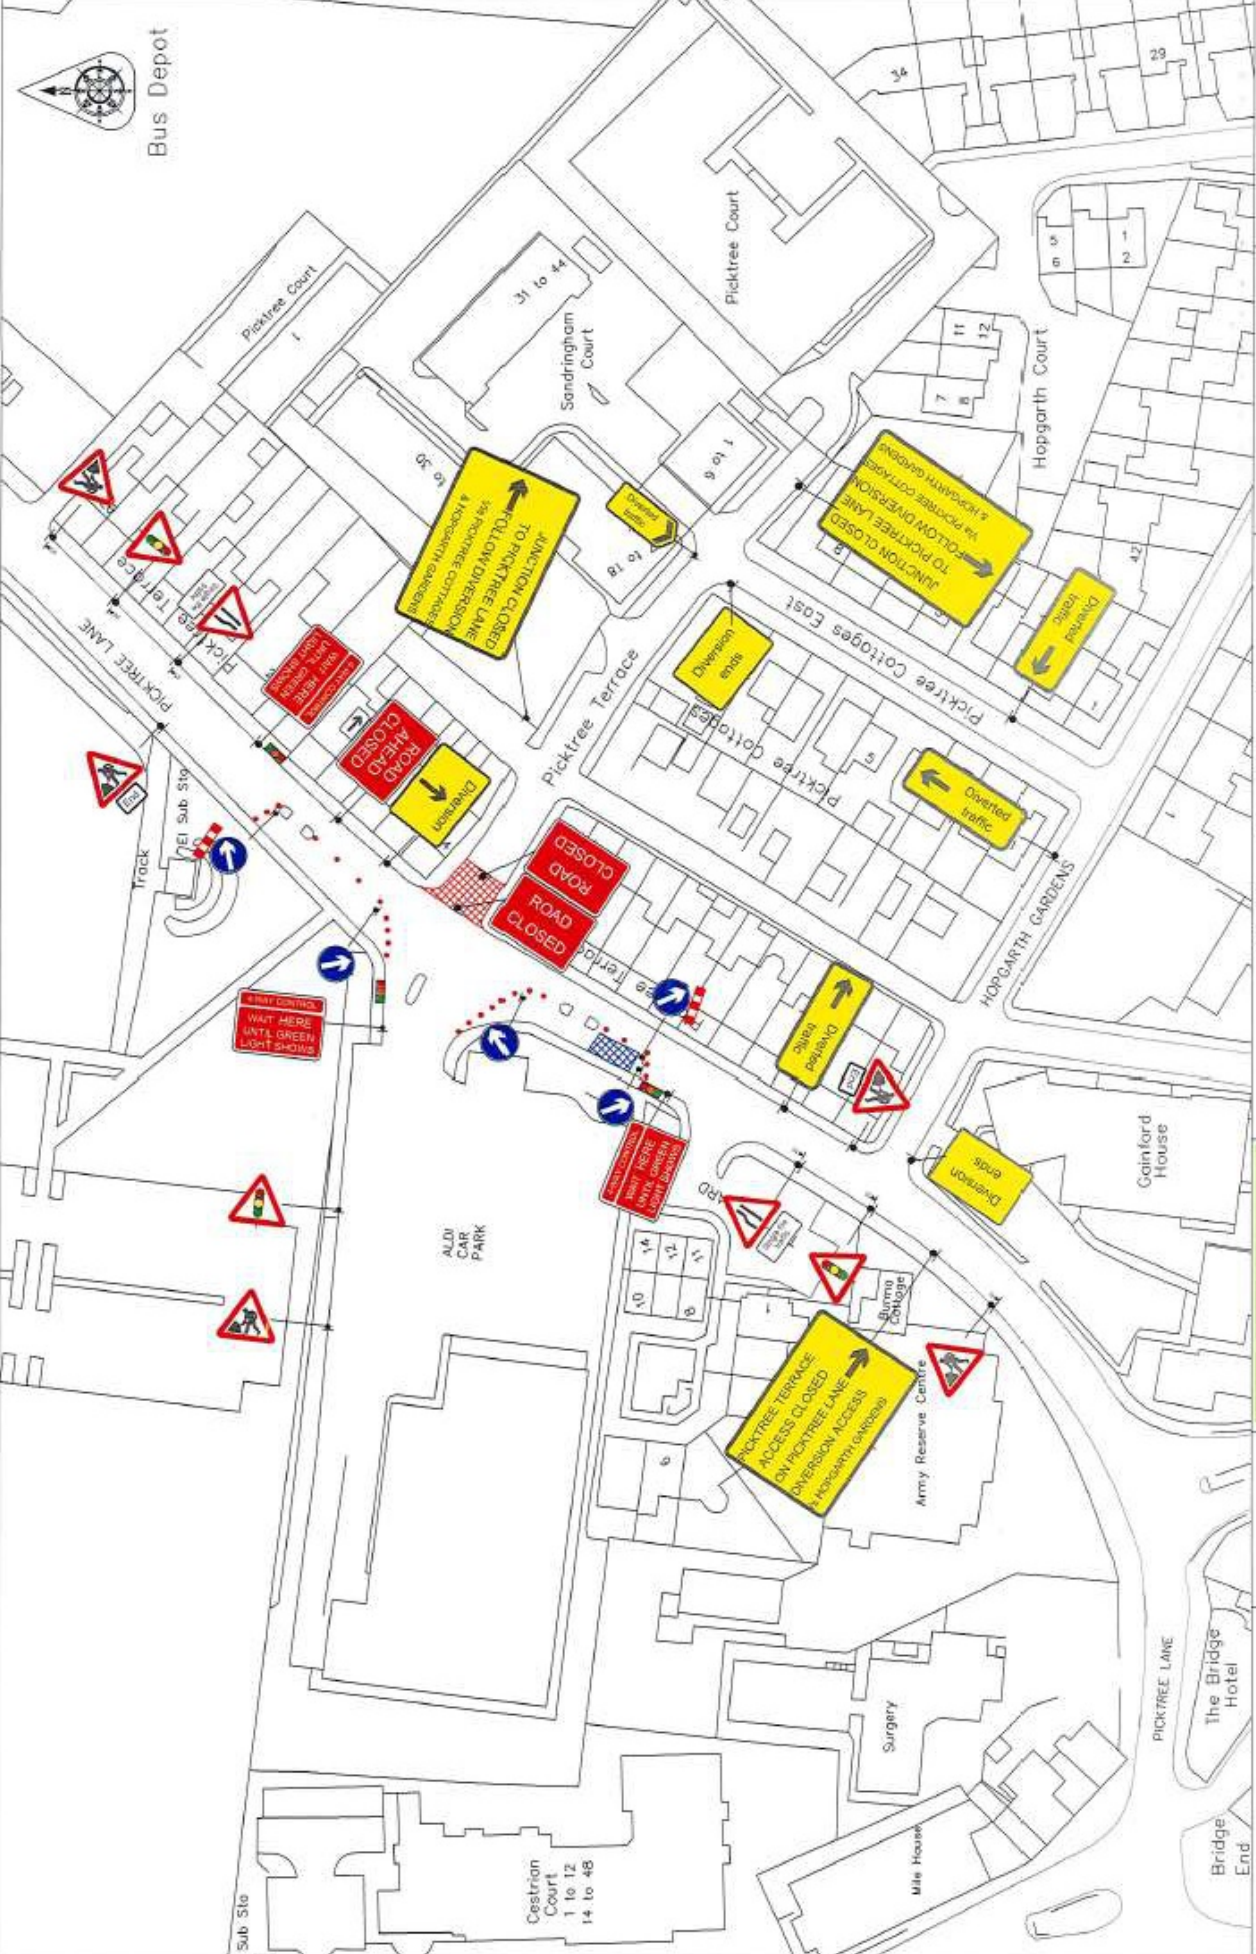

| | | |
|---|---|--------------------------------------|
| <p>Reproduction & Copyright Notices This document is the intellectual property of Total Resources (UK) Ltd. It is to be used only for the purposes of the project for which it was prepared and is not to be reproduced, stored in a retrieval system, or transmitted in any form or by any means, electronic, mechanical, photocopying, recording, or otherwise, without the prior written permission of the author. Forwards to totalresources@totalresources.co.uk Any unauthorised reproduction or use may lead to prosecution or civil proceedings. Total Resources (UK) Ltd reserve the right to seek reparation for any willful infringement or loss of income.</p> | <p>Drawn by: Ray Demarco Checked by:</p> | <p>Date: 11/04/2022</p> |
| <p>Scale: Not to scale</p> | <p>Original Drawing Size: A3</p> | <p>Dimensions: Metres</p> |
| <p>Northern Gas Networks 3 Phase Temporary Traffic Signals Picktree Lane Aldi Car Park Chester Le Street</p> | | |
| <p>TITLE/PROJECT: 3 Phase Temporary Traffic Signals Picktree Lane Aldi Car Park Chester Le Street</p> | <p>DATE: 11/04/2022</p> | <p>DRG NO.: TMLs1104/5nng</p> |



Station Business Park
 8 Octon Way
 Bolton Colliery
 NE35 9PD
 0191 4922395
 adm@totalresources.co.uk
 raydemarco@gmail.com

Bridge End
The Bridge Hotel
PICKTREE LANE