

Delegated Decision

10 June 2022

Temporary Traffic Regulation Order

Ordinary Decision/Key Decision No.



Report of NEIGHBOURHOODS & CLIMATE CHANGE

Paul Watson – Strategic Highways Manager, Technical Services

Electoral division(s) affected:

Peterlee East: Cllr T Duffy, Cllr D Howarth

Purpose of the Report

To consider a request for temporary traffic regulation by Order on 11/7/22 for the purpose of new Virgin Media telecom installation works on Buddle Close, Bruce Place, Fairbairn Road, Eden Lane, Jude Place, Johnson Close, Grange Close, Sledmere Close, Smillie Close, Amersham Crescent, Yoden Road, Ramsey Close, Jarvis Road, Crawford Avenue, Buddle Close footpath, Eden Lane footpath, Yoden Road footpath, Smillie Close footpath, Peterlee.

Recommendation

It is recommended that the Council exercises its powers under the Road Traffic Regulation Act 1984 to effect a Temporary Traffic Regulation Order to facilitate the proposed works

Background

Works are proposed by Applebridge on behalf of Virgin Media to undertake new telecom supply works within the confines of the highway.

Options

Other traffic management arrangements have been considered and the most appropriate method is for temporary road and footpath closure for up to 6 months.

Recommendation

The recommendation is approved and that following, consultations with the Chief of Police, arrangements be made to progress the advertising of Public Notices and sealing of an Order.

Contact: Steven Galloway

Tel: 03000 267095

Appendix 1: Implications

Legal Implications

TTRO checked, prepared and advertised via Legal Services

Finance

Costs to be charged to the scheme/applicant.

Consultation

Chief of Police, Local Members, Public Transport Providers (via the Public Transport Team)

Equality and Diversity / Public Sector Equality Duty

N/A

Human Rights

No impact

Crime and Disorder

N/A

Climate Change

N/A

Staffing

Network Management Team

Accommodation

N/A


Risk

N/A

Procurement

Advertising in a public newspaper with costs recharged to the scheme/applicant

| | |
|-------------------------------------|--|
| Reference: | NBU152965 & 458 Homes |
| Area Name: | HART-BD05 |
| Works Address: | S/O 88 Fairbairn Road, Peatee, SR8 5EW |
| Work Point Reference Details | |
| WP Ref: | Description of Exactly What Address Should be Closed Out |
| SPEC: | All works have been designed to latest Virgin Media Fib Specification ANE_HT_Pig_044_FOLLS-1-5-AMBR-tp-planning-guide. |
| | Serviceable Premises - 452 |
| | Uneconomic Premises - 1 |
| | Uncosted Wayleave Premises - 6 |
| | Uncosted Section 58 Premises - 0 |
| | Dig trench in verge/footway and install microducts as indicated. Narrow trench construction where possible. |
| | All road crossings to be 2 way standard duct construction, with microduct to be installed within 96mm duct. |
| | Construct L4 and L3 VMSD11 cabinets as indicated on the design and as per the cabinet location sheets in the design pack. |
| | Wayleaves as indicated hatched green on the design. Terminate microducts in new toby box (4 or less) or (where more than 4) chamber as indicated on drawing if wayleave unapproved. Uneconomic LOC as indicated hatched pink on the design. Terminate microducts in new toby box (4 or less) or chamber (more than 4). |

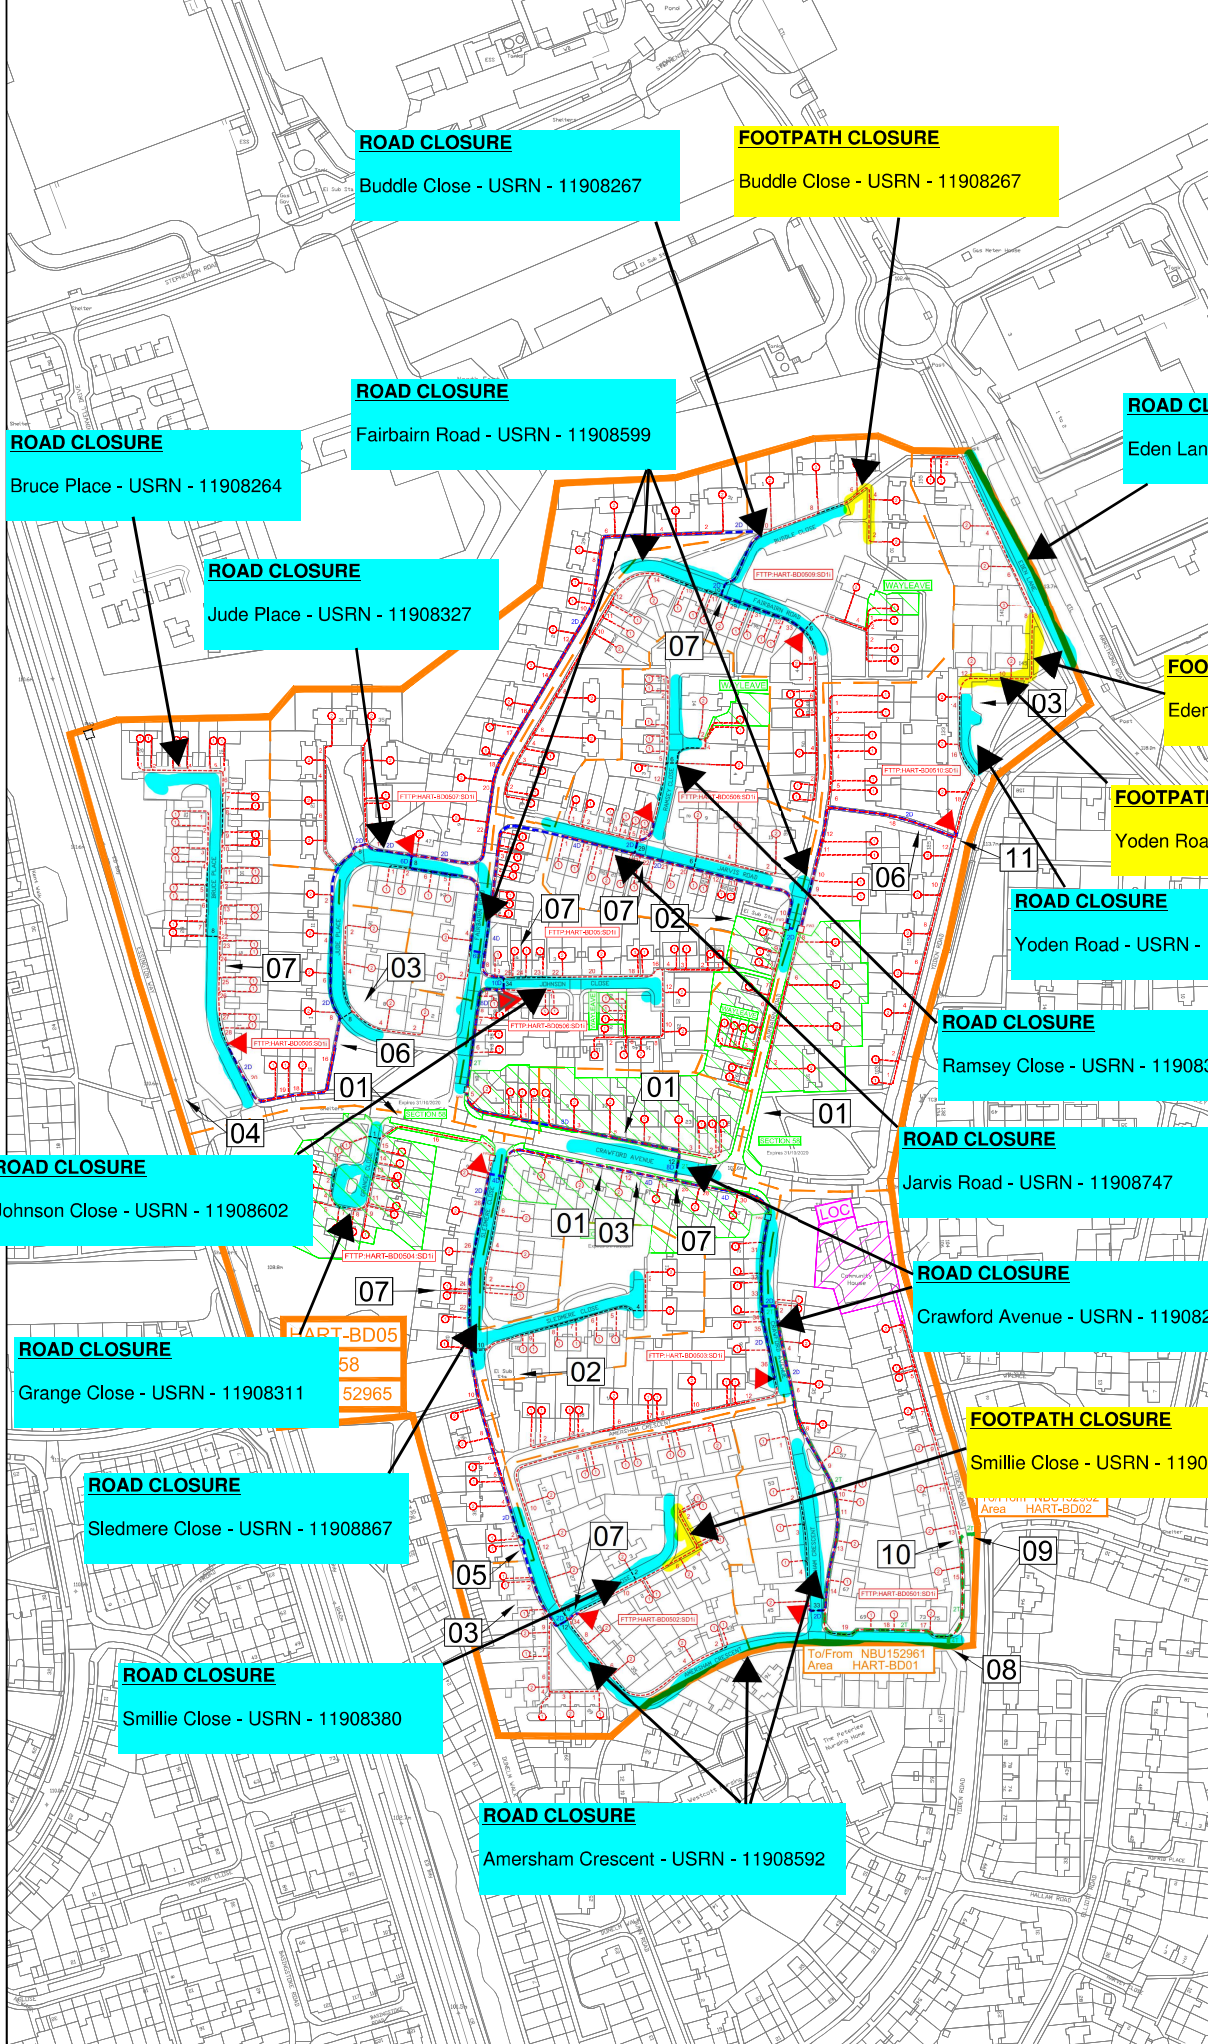

| | |
|---|--|
| 1 | How the Virgin Media proposed closure notices have been checked at time of pack production (January 2020) and taken into account during design. Section 58 in Force on: - CRAWFORD AVENUE (Footway - Expires 31/10/2020) - CRAWFORD AVENUE WEST (Footway - Expires 31/10/2020) - GRANGE CLOSE (Footway - Expires 31/10/2020) - FAIRBAIRN ROAD (Footway - Expires 31/10/2020) |
| 2 | Section 58 footway expires end October 2020. If construction is required prior to this date permission must be obtained from the Council before works can begin. |
| 3 | CAUTION Substations Located S/O 58a Fairbairn Road and R/O 31 Sledmere Close. Contractor to use caution when digging in vicinity. CAUTION Tree lined streets at Jude Place, Crawford Avenue, Yoden Road. Contractor to use caution when digging in vicinity. |
| 7 | Micro-Duct count exceeds 24 at these locations. Additional micro-ducts required to maximise cost effective design. 2 x Twin 16/12 for 144F from HART-BD to HART-BD05 (NBU152965) HART-BD02 (NBU152962) son Avenue. A cost has path between Yoden Road ated in the civils work |



| | | |
|--|---|--|
| <p>Any modifications to the drawing or use of alternative items to those specified must be agreed with Virgin Media's local planning department</p> <p>Reproduction from the Ordnance Survey map by Virgin Media with permission of Ordnance Survey on behalf of the Controller of Her Majesty's Stationary Office © Crown Copyright Virgin Media (1000152059)</p> | <p>Legend:</p> <ul style="list-style-type: none"> FTTP Duct & Premise Count Distribution Fibre Route/Only From Fibre Network No. of Drop Microducts No. of Trench Duct Fibre Microducts Proposed Chamber & Type Existing Chamber & Type Existing Duct Route & No. of Ways | <p>CIVILS</p> <ul style="list-style-type: none"> Existing Cabinet L4 Cabinet & Equipment L3 Cabinet & Equipment J-Box Cabinet & Equipment |
|--|---|--|

| | |
|-------------------|-----------------|
| Originator: | Joshua Stanley |
| Contact No.: | 03300 241555 |
| Issue Date / No.: | 29/01/2020 / 1 |
| Office: | Droitwich |
| Line Manager: | Chris Tappenden |

Virgin Media
500 Brook Drive
Reading
RG2 6UU

Scale: 1:1,250 on A1

Internal Use Only