

Delegated Decision

10 June 2022

Temporary Traffic Regulation Order

Ordinary Decision/Key Decision No.



Report of NEIGHBOURHOODS & CLIMATE CHANGE

Paul Watson – Strategic Highways Manager, Technical Services

Electoral division(s) affected:

Ferryhill: Cllr P Atkinson, Cllr J Quinn, Cllr C Bihari

Purpose of the Report

To consider a request for temporary traffic regulation by Order on 8 August 2022 for the purpose of gas main renewal works on Church Lane, Ferryhill.

Recommendation

It is recommended that the Council exercises its powers under the Road Traffic Regulation Act 1984 to effect a Temporary Traffic Regulation Order to facilitate the proposed works

Background

Works are proposed by NGN to undertake gas main renewal works within the confines of the highway.

Options

Other traffic management arrangements have been considered and the most appropriate method is for temporary road closure for approximately two weeks (to follow on from the Broom Road works/closure).

Recommendation

The recommendation is approved and that following, consultations with the Chief of Police, arrangements be made to progress the advertising of Public Notices and sealing of an Order.

Contact: Steven Galloway

Tel: 03000 267095

Appendix 1: Implications

Legal Implications

TTRO checked, prepared and advertised via Legal Services

Finance

Costs to be charged to the scheme/applicant.

Consultation

Chief of Police, Local Members, Public Transport Providers (via the Public Transport Team)

Equality and Diversity / Public Sector Equality Duty

N/A

Human Rights

No impact

Crime and Disorder

N/A

Climate Change

N/A

Staffing

Network Management Team

Accommodation



N/A

Risk

N/A

Procurement

Advertising in a public newspaper with costs recharged to the scheme/applicant

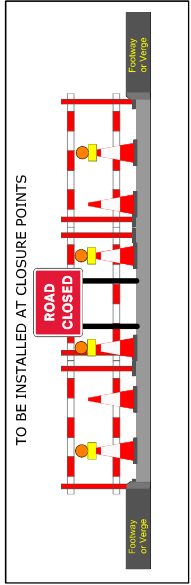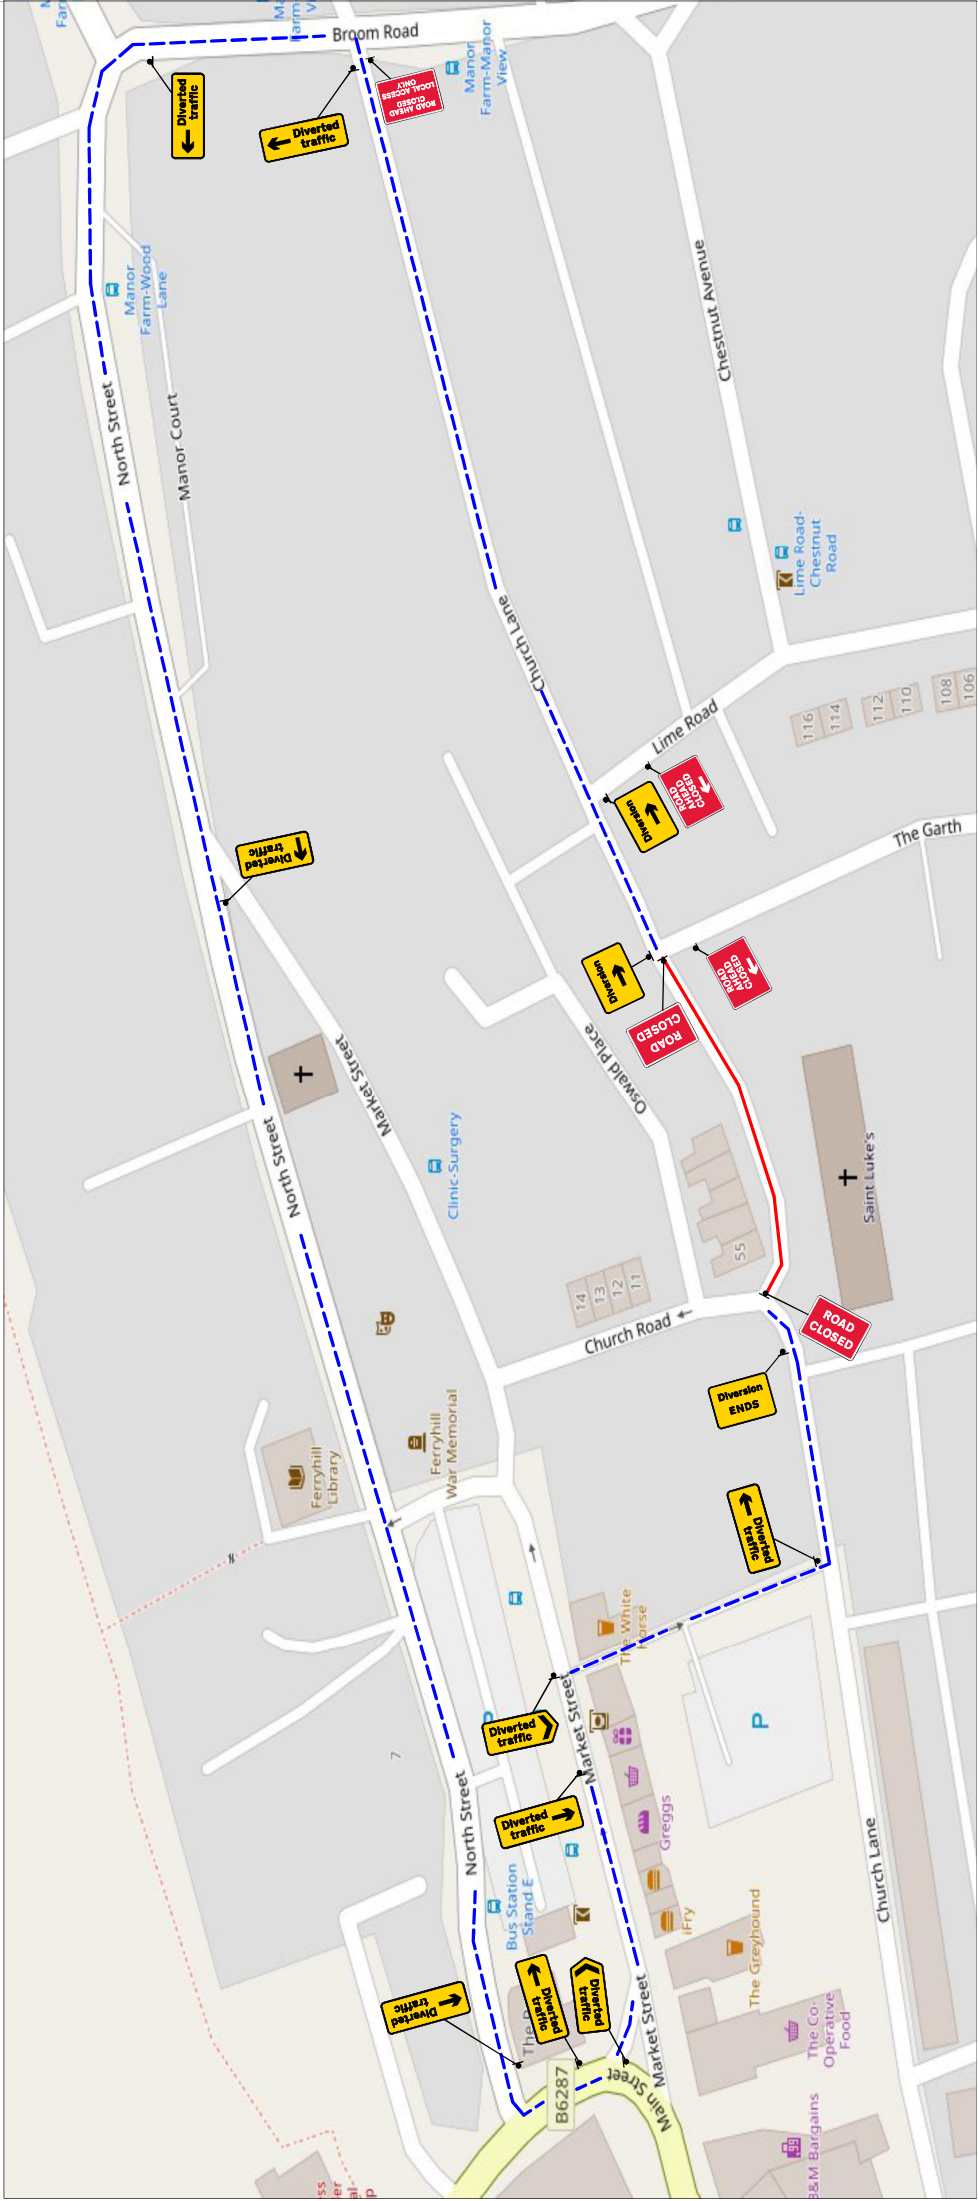

<p>All works shall be in accordance with Safety at Street Works and Road Works, A Code of Practice (2013) & Chapter 8</p>		<p>DETAILS</p> <p>1. All equipment shall be approved and shall comply with the relevant standards. The signs shall be retro-reflective and shall be in accordance with the relevant standards. The signs shall be in accordance with the relevant standards. The signs shall be in accordance with the relevant standards.</p> <p>2. All signs to be in accordance with TSGRD 2002 and to minimum class retro-reflective.</p> <p>3. Minimum height of lettering to be 60mm and sign boards to be 1000mm (750mm where appropriate).</p> <p>The information in this drawing may not be copied or used by third parties without written consent from Sunbelt Rentals UK (Traffic Management) Limited. The layout is for information only. Not to be used for construction purposes.</p>	
Contract No	DR3909	Client:	Northern Gas Networks
Date	08/02/2022	Site Location / Drawing Title	Church Lane
Drawn by	DR		@ jnc Church Road
Purpose of works	Gas Works		Ferryhill
Version Number	002		DL17 8LP
Amended By	DR	Scale	NOT TO SCALE
Amendment Date	23/03/2022		
Sheet No	1 of 1		

Essential Gas Works
 This Road will be
 CLOSED HERE
 (DATE) for (duration)
Northern Gas Networks
 0800 040 7766

Advanced Warning Signs x 2
 to be installed at closure points
 one week prior to works dates

THIS DOCUMENT IS UNCONTROLLED WHEN PRINTED
 The electronic version of this document is the approved and most current. Any printed version is uncontrolled and may not be current.

SUNBELT RENTALS
 Sunbelt Rentals UK (Traffic Management)
 Kemble CV7 6BG
 Telephone: 01793 050 0792