

## **Delegated Decision**

**14 June 2022**

**Temporary Traffic Regulation Order**

**Ordinary Decision/Key Decision No.**



---

## **Report of NEIGHBOURHOODS & CLIMATE CHANGE**

**Paul Watson – Strategic Highways Manager, Technical Services**

### **Electoral division(s) affected:**

Blackhalls: Cllr R Crute, Cllr S Deinali

### **Purpose of the Report**

To consider a request for temporary traffic regulation by Order on Tuesday 23 August 2022 for the purpose of telecom pole renewal works on the road leading to Sheraton Farm, Sheraton.

### **Recommendation**

It is recommended that the Council exercises its powers under the Road Traffic Regulation Act 1984 to effect a Temporary Traffic Regulation Order to facilitate the proposed works

### **Background**

Works are proposed by RJ utilities Ltd to undertake telecom pole renewal works within the confines of the highway.

### **Options**

Other traffic management arrangements have been considered and the most appropriate method is for temporary road closure between the hours of 8.00 am and 6.00 pm for up to 2 days

### **Recommendation**

The recommendation is approved and that following, consultations with the Chief of Police, arrangements be made to progress the advertising of Public Notices and sealing of an Order.

---

**Contact:** Steven Galloway

Tel: 03000 267095

---

---

## **Appendix 1: Implications**

---

### **Legal Implications**

TTRO checked, prepared and advertised via Legal Services

### **Finance**

Costs to be charged to the scheme/applicant.

### **Consultation**

Chief of Police, Local Members, Public Transport Providers (via the Public Transport Team)

### **Equality and Diversity / Public Sector Equality Duty**

N/A

### **Human Rights**

No impact

### **Crime and Disorder**

N/A

### **Climate Change**

N/A

### **Staffing**

Network Management Team

### **Accommodation**


N/A

### **Risk**

N/A

### **Procurement**

Advertising in a public newspaper with costs recharged to the scheme/applicant

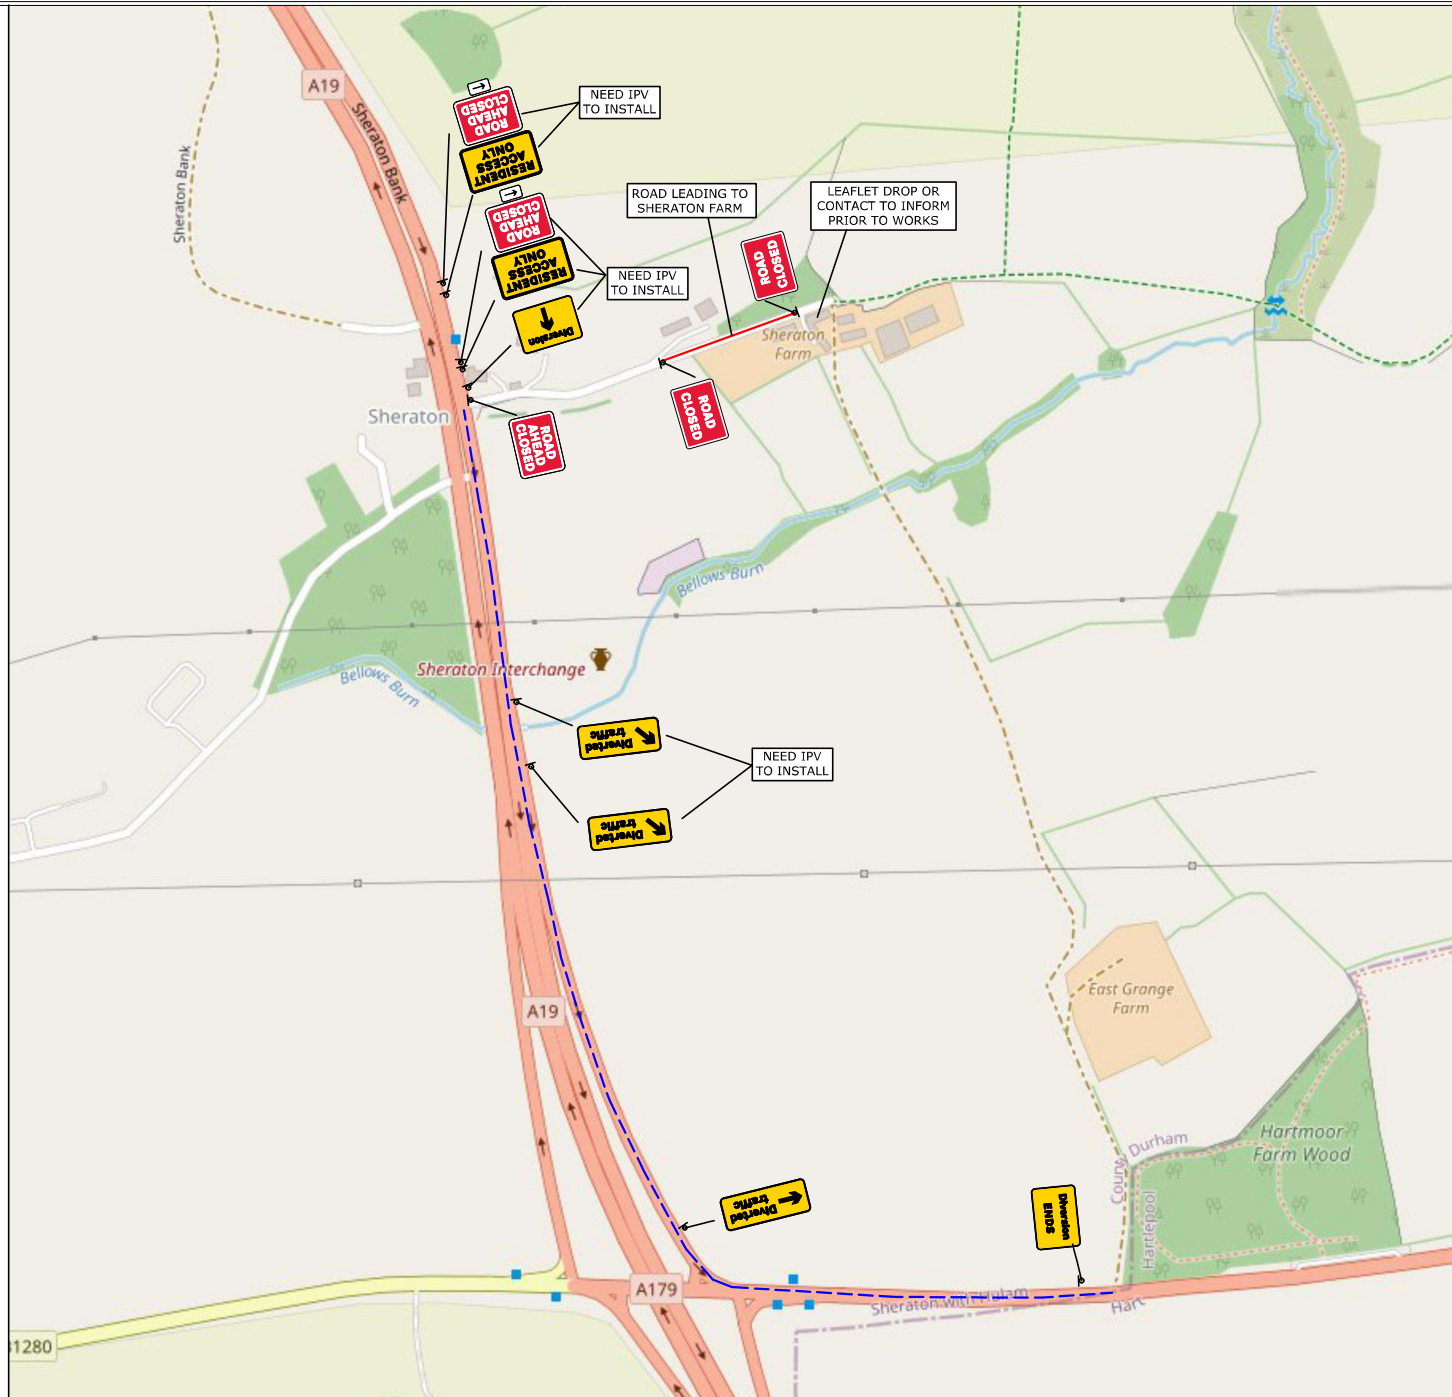

Contract No	210-010256
Date	16/05/2022
Drawn by	SO/802
Approved By	AM/210
Purpose of works	TELECOM WORKS
Version Number	01
Amended By	xxxxxxxxx
Amendment Date	xx/xx/xxxx
Sheet No	1 of 1

Client: <b>USL GROUP</b>	
Site Location / Drawing Title	
ROAD LEADING TO SHERATON FARM	
SHERATON	
Scale	NOT TO SCALE
OS Licence No	000000000000

Note

- All equipment shall be approved and shall comply with the Department Of Transport specification MCE0111. This drawing does not show the normal road works signage that will be required as per Chapter 8.
- All signs to be in accordance with TSGRD 2002 and to minimum class retroreflective.
- Minimum height of lettering to be 60mm and sign boards to be 1000mm (750mm where appropriate).

The information in this drawing may not be copied or used by third parties without written consent from Sunbelt Rentals Ltd (Traffic Management).  
 This layout is for installation by NRSWA, Lantra 12A, 12B, 12C, 12D qualified persons.  
 All works shall be in accordance with Safety at Street Works and Road Works, A Code of Practice 2013 & Chapter 8

TO BE INSTALLED AT CLOSURE POINTS

**THIS DOCUMENT IS UNCONTROLLED WHEN PRINTED**  
 The electronic version of this document is the approved and most current. Any printed version is uncontrolled and may not be current.

ADVANCED WARNING ACCESS TO ROAD AHEAD CLOSED ON [ ] TO [ ] FOR [ ] DAYS FROM [ ] TO [ ]

AWs TO BE INSTALLED AT LEAST ONE WEEK PRIOR TO START OF WORKS AT EACH CLOSURE POINT

**CLOSURE LENGTH**  
 140M  
**ROAD WIDTH**  
 4M

**SUNBELT RENTALS**  
 Sunbelt Rentals UK (Traffic Management)  
 Kemble Airfield Enterprise Park, Cirencester Road,  
 Kemble GL7 6BQ  
 Telephone: 0370 050 0792