

Delegated Decision

12 September 2022

Temporary Traffic Regulation Order

Ordinary Decision/Key Decision No.



Report of NEIGHBOURHOODS & CLIMATE CHANGE

Paul Watson – Strategic Highways Manager, Technical Services

Electoral division(s) affected:

Easington: Cllr D Boyes, Cllr A Surtees

Purpose of the Report

To consider a request for temporary traffic regulation by Order on 17/10/22 for the purpose of footway resurfacing works on Cross Street, Easington Colliery.

Recommendation

It is recommended that the Council exercises its powers under the Road Traffic Regulation Act 1984 to effect a Temporary Traffic Regulation Order to facilitate the proposed works

Background

Works are proposed by DCC to undertake footway resurfacing works within the confines of the highway.

Options

Other traffic management arrangements have been considered and the most appropriate method is for temporary road closure for approx.2 weeks (for safe working zone, Monday to Friday between 0700-1730 hours per day)

Recommendation

The recommendation is approved and that following, consultations with the Chief of Police, arrangements be made to progress the advertising of Public Notices and sealing of an Order.

Contact: Steven Galloway

Tel: 03000 267095

Appendix 1: Implications

Legal Implications

TTRO checked, prepared and advertised via Legal Services

Finance

Costs to be charged to the scheme/applicant.

Consultation

Chief of Police, Local Members, Public Transport Providers (via the Public Transport Team)

Equality and Diversity / Public Sector Equality Duty

N/A

Human Rights

No impact

Crime and Disorder

N/A

Climate Change

N/A

Staffing

Network Management Team

Accommodation


N/A

Risk


N/A

Procurement

Advertising in a public newspaper with costs recharged to the scheme/applicant

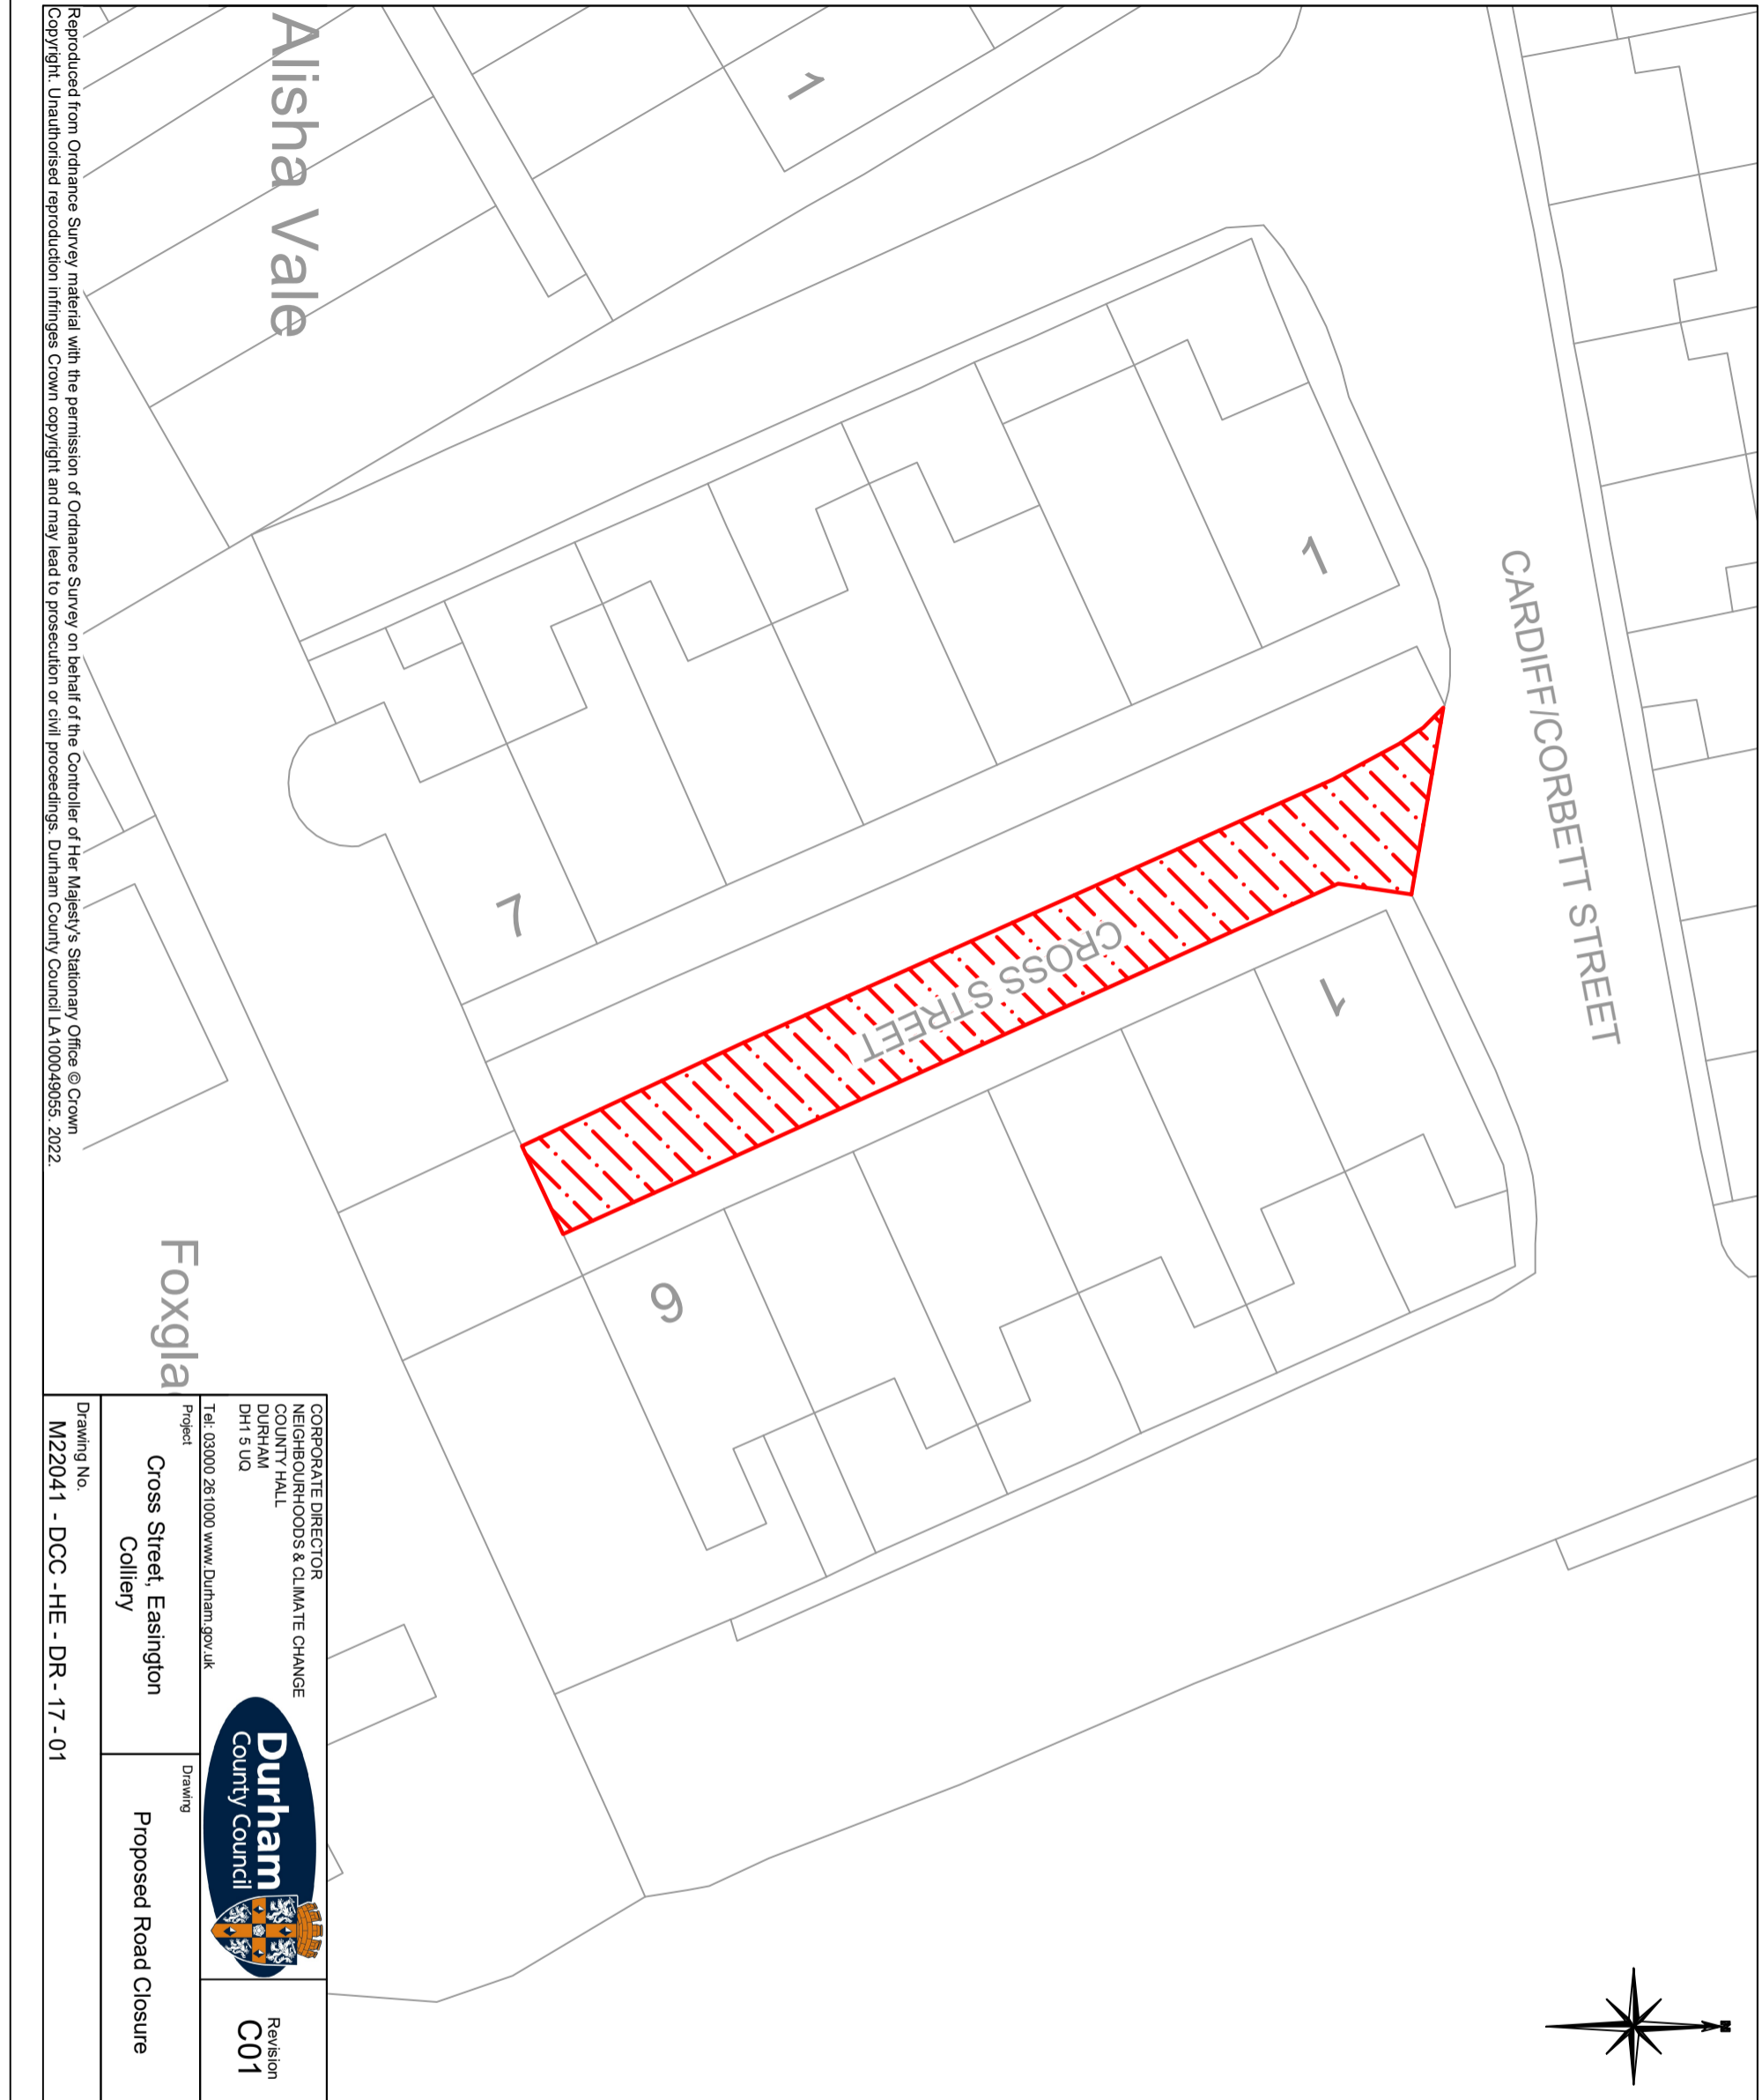

Key



Proposed Road Closure

CORPORATE DIRECTOR
NEIGHBOURHOODS & CLIMATE CHANGE
COUNTY HALL
DURHAM
DH1 5 UQ
Tel: 03000 261000 www.durham.gov.uk



Revision
C01

Project	Cross Street, Easington Colliery	Drawing	Proposed Road Closure
Drawing No.	M22041 - DCC - HE - DR - 17 - 01		
Location	Cross Street, Peterlee, SR8 3RH	Drawn :	G Artley
Drawing Scale:	1:250	Checked :	H.Muse
		Approved :	H.Muse
		Date:	26/08/2022
		Date:	26/08/2022
		Date:	26/08/2022
		Date:	26/08/2022

Foxgla

Alisha Vale

Reproduced from Ordnance Survey material with the permission of Ordnance Survey on behalf of the Controller of Her Majesty's Stationary Office © Crown Copyright. Unauthorised reproduction infringes Crown copyright and may lead to prosecution or civil proceedings. Durham County Council LA100049055, 2022.

DO NOT SCALE FROM DRAWING
Frame 01/19