

Delegated Decision

12 January 2023

Temporary Traffic Regulation Order

Ordinary Decision/Key Decision No.



Report of NEIGHBOURHOODS AND CLIMATE CHANGE

Paul Watson – Strategic Highways Manager, Technical Services

Electoral division(s) affected:

Nevilles Cross

Purpose of the Report

To consider a request for temporary traffic regulation by Order on Tuesday 21 February 2023 at Hawthorn Terrace (Back), Durham City for the purpose of Durham County Council Highways carriageway resurfacing works.

Recommendation

It is recommended that the Council exercises its powers under the Road Traffic Regulation Act 1984 to effect a Temporary Traffic Regulation Order to facilitate the proposed works.

Background

Carriageway resurfacing works are proposed to be undertaken.

Options

Other traffic management arrangements have been considered and the most appropriate method is for temporary road closure/

Recommendation

The recommendation is approved and that following, consultations with the Chief of Police, arrangements be made to progress the advertising of Public Notices and sealing of an Order.

Contact: Nicola Longstaff

Tel: 03000 263679

Appendix 1: Implications

Legal Implications

TTRO checked, prepared and advertised via Legal Services

Finance

Costs to be charged to the scheme/applicant.

Consultation

Chief of Police, Local Members, Public Transport Providers (via the Public Transport Team)

Equality and Diversity / Public Sector Equality Duty

N/A

Human Rights

No impact

Crime and Disorder

N/A

Climate Change

N/A

Staffing

Network Management Team

Accommodation


N/A

Risk

N/A

Procurement

Advertising in a public newspaper with costs recharged to the scheme/applicant.

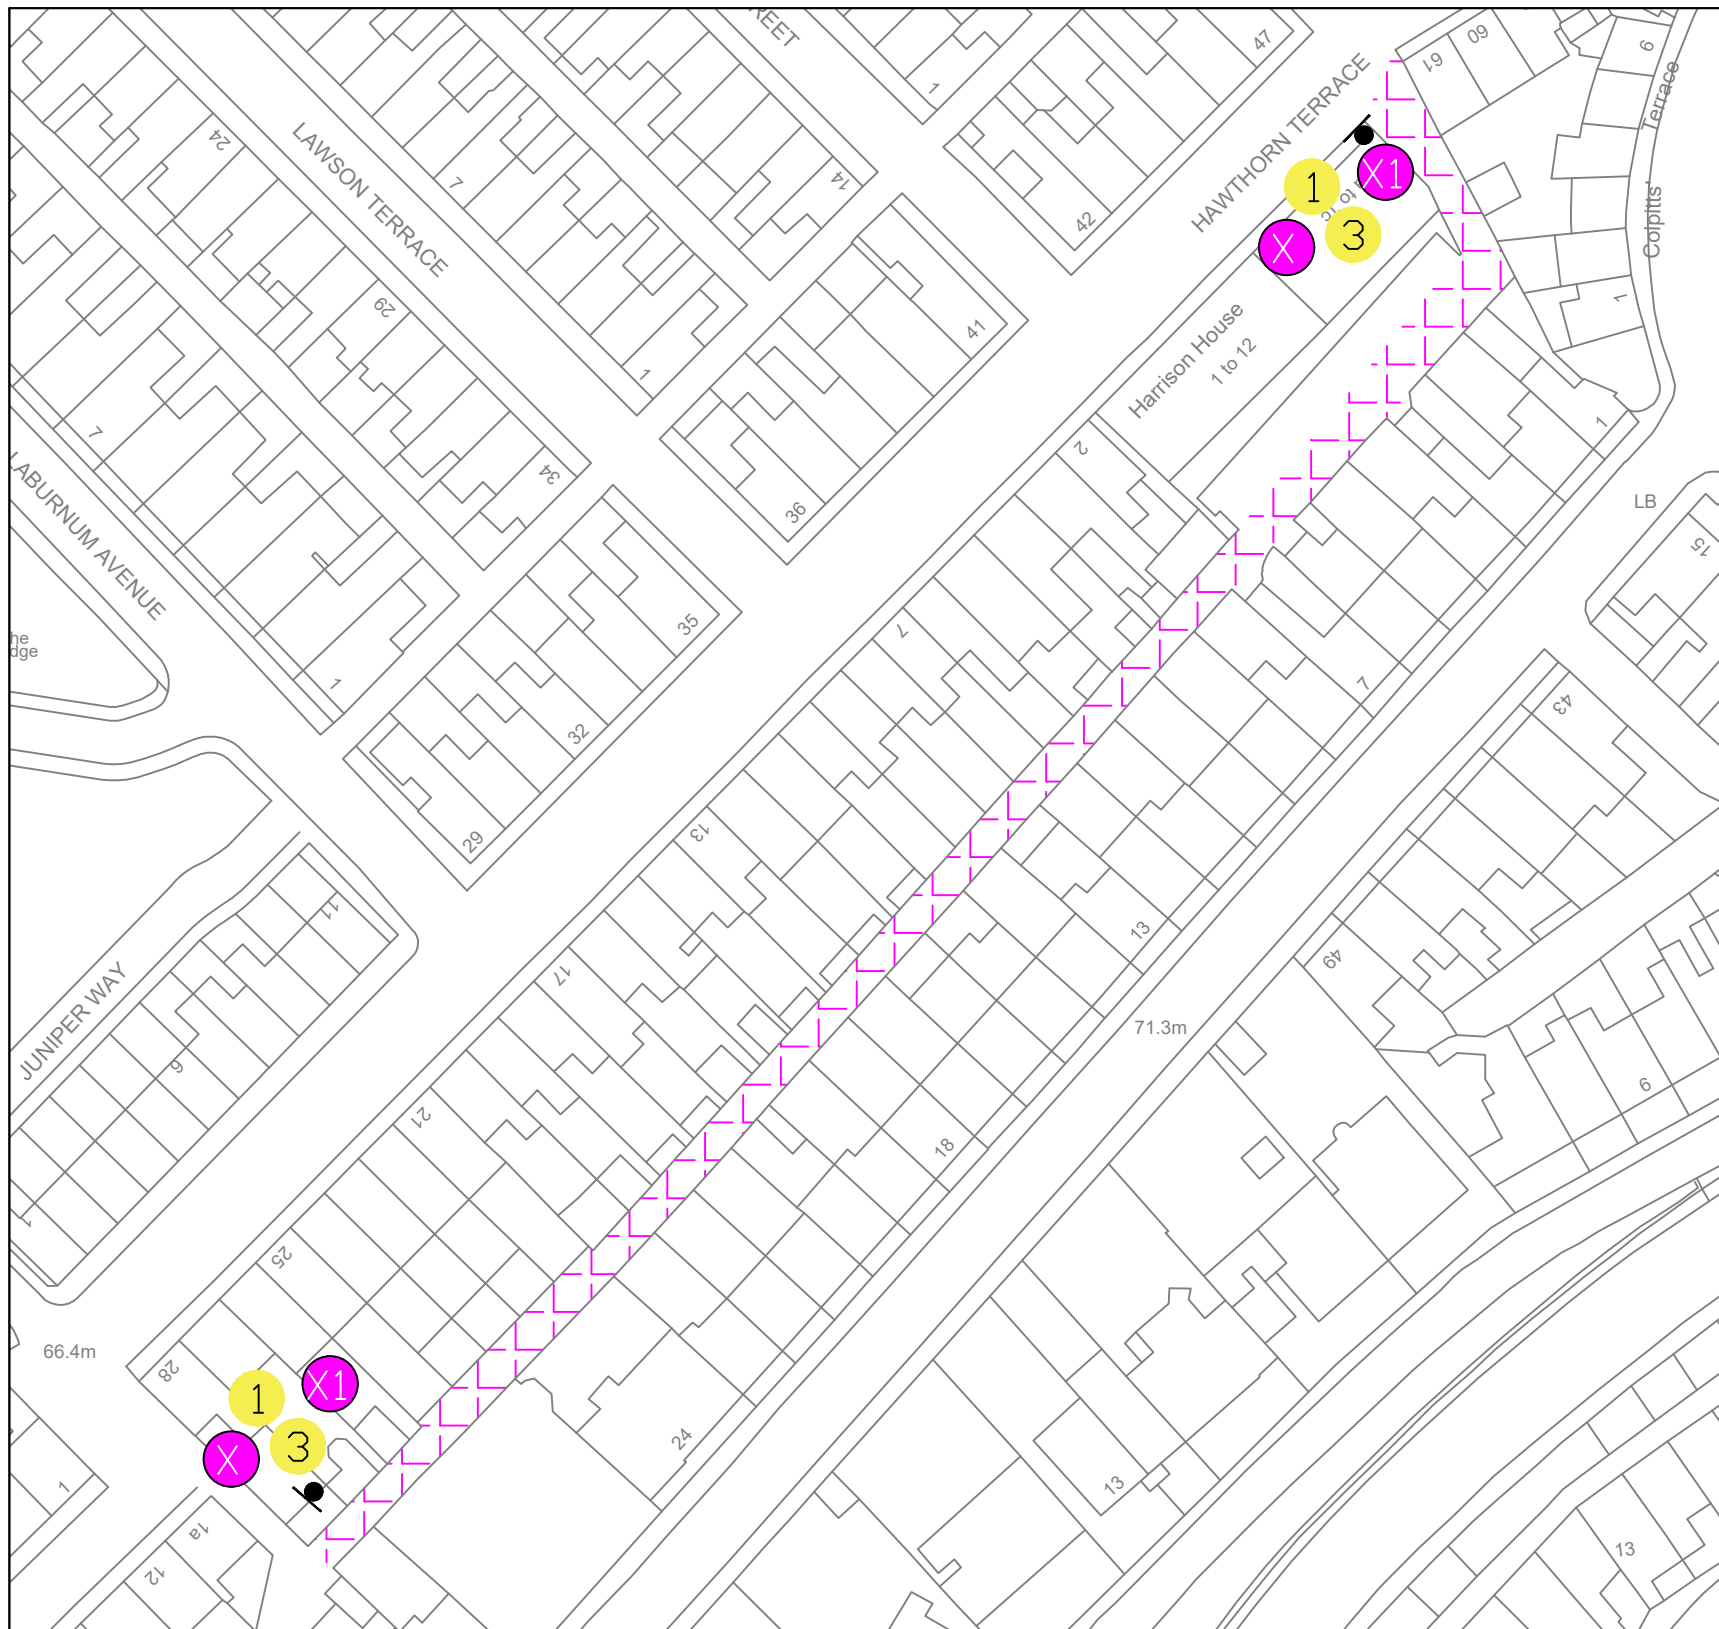

Plan Ref	Sign Face	Sign Diag. No.	Sign Size	Comments
1		7010 (Variant)	1050 x 750	
2		7010 (Variant)	1050 x 750	
3		7105		Flashing amber beacons to regulation 28 of TSR & GD to be provided one per barrier during the hours of darkness
4		2702	1050 x 750	
5		2702 (Variant)	1050 x 750	
6		2702 (Variant)	1050 x 750	
7		2703	1100 x 450 (75mm X-ht)	
8		2703 (Variant)	1100 x 450 (75mm X-ht)	
9		2703 (Variant)	1100 x 450 (75mm X-ht)	
10		2703 (Variant)		
11		2703 (Variant)		
12		2704	(75mm X-ht)	
13		2704 (Variant)	(75mm X-ht)	
14		2702 (Variant)	1050 x 750	
15		2702 (Variant)	1050 x 750	



This sign to be in place at least 2 weeks prior to works commencing on site



This sign to be in place at least 2 weeks prior to works commencing on site

CORPORATE DIRECTOR
NEIGHBOURHOODS & CLIMATE CHANGE
COUNTY HALL
DURHAM
DH1 5 UQ

Tel: 03000 261000 www.Durham.gov.uk



Revision
00

0/-	--/--	--	--	--
-----	-------	----	----	----

Rev/Amdt	Date	Initial	Chk'd	Details
----------	------	---------	-------	---------

Drawn : R Greenwell Date: 19/10/22

Designed: R Greenwell Date: 19/10/22

Checked : -- Date: --/--/----

Approved: -- Date: --/--/----

Location

LOCATION

Drawing Scale: NTS Sheet Size A3

Project
Unc. Hawthorne Terrace, Durham City

Drawing
Signing Layout

Drawing No.
0000000 - DCC - HE - DR - 01 - 03

Reproduced from Ordnance Survey material with the permission of Ordnance Survey on behalf of the Controller of Her Majesty's Stationary Office © Crown Copyright. Unauthorised reproduction infringes Crown copyright and may lead to prosecution or civil proceedings. Durham County Council LA100049055. 2022.

DO NOT SCALE FROM DRAWING

Frame 01/19