

## **Delegated Decision**

**12 January 2023**

**Temporary Traffic Regulation Order**

**Ordinary Decision/Key Decision No.**



---

## **Report of NEIGHBOURHOODS AND CLIMATE CHANGE**

**Paul Watson – Strategic Highways Manager, Technical Services**

### **Electoral division(s) affected:**

Trimdon and Thornley

### **Purpose of the Report**

To consider a request for temporary traffic regulation by Order on Monday 20 February 2023 at Shinwell Crescent, Thornley for the purpose of Durham County Council Highways carriageway resurfacing works.

### **Recommendation**

It is recommended that the Council exercises its powers under the Road Traffic Regulation Act 1984 to effect a Temporary Traffic Regulation Order to facilitate the proposed works.

### **Background**

Carriageway resurfacing works are proposed to be undertaken.

### **Options**

Other traffic management arrangements have been considered and the most appropriate method is for temporary road closure.

### **Recommendation**

The recommendation is approved and that following, consultations with the Chief of Police, arrangements be made to progress the advertising of Public Notices and sealing of an Order.

---

**Contact:** Nicola Longstaff

Tel: 03000 263679

---

---

## **Appendix 1: Implications**

---

### **Legal Implications**

TTRO checked, prepared and advertised via Legal Services.

### **Finance**

Costs to be charged to the scheme/applicant.

### **Consultation**

Chief of Police, Local Members, Public Transport Providers (via the Public Transport Team)

### **Equality and Diversity / Public Sector Equality Duty**

N/A

### **Human Rights**

No impact

### **Crime and Disorder**

N/A

### **Climate Change**

N/A

### **Staffing**

Network Management Team

### **Accommodation**


N/A

### **Risk**

N/A

### **Procurement**

Advertising in a public newspaper with costs recharged to the scheme/applicant.

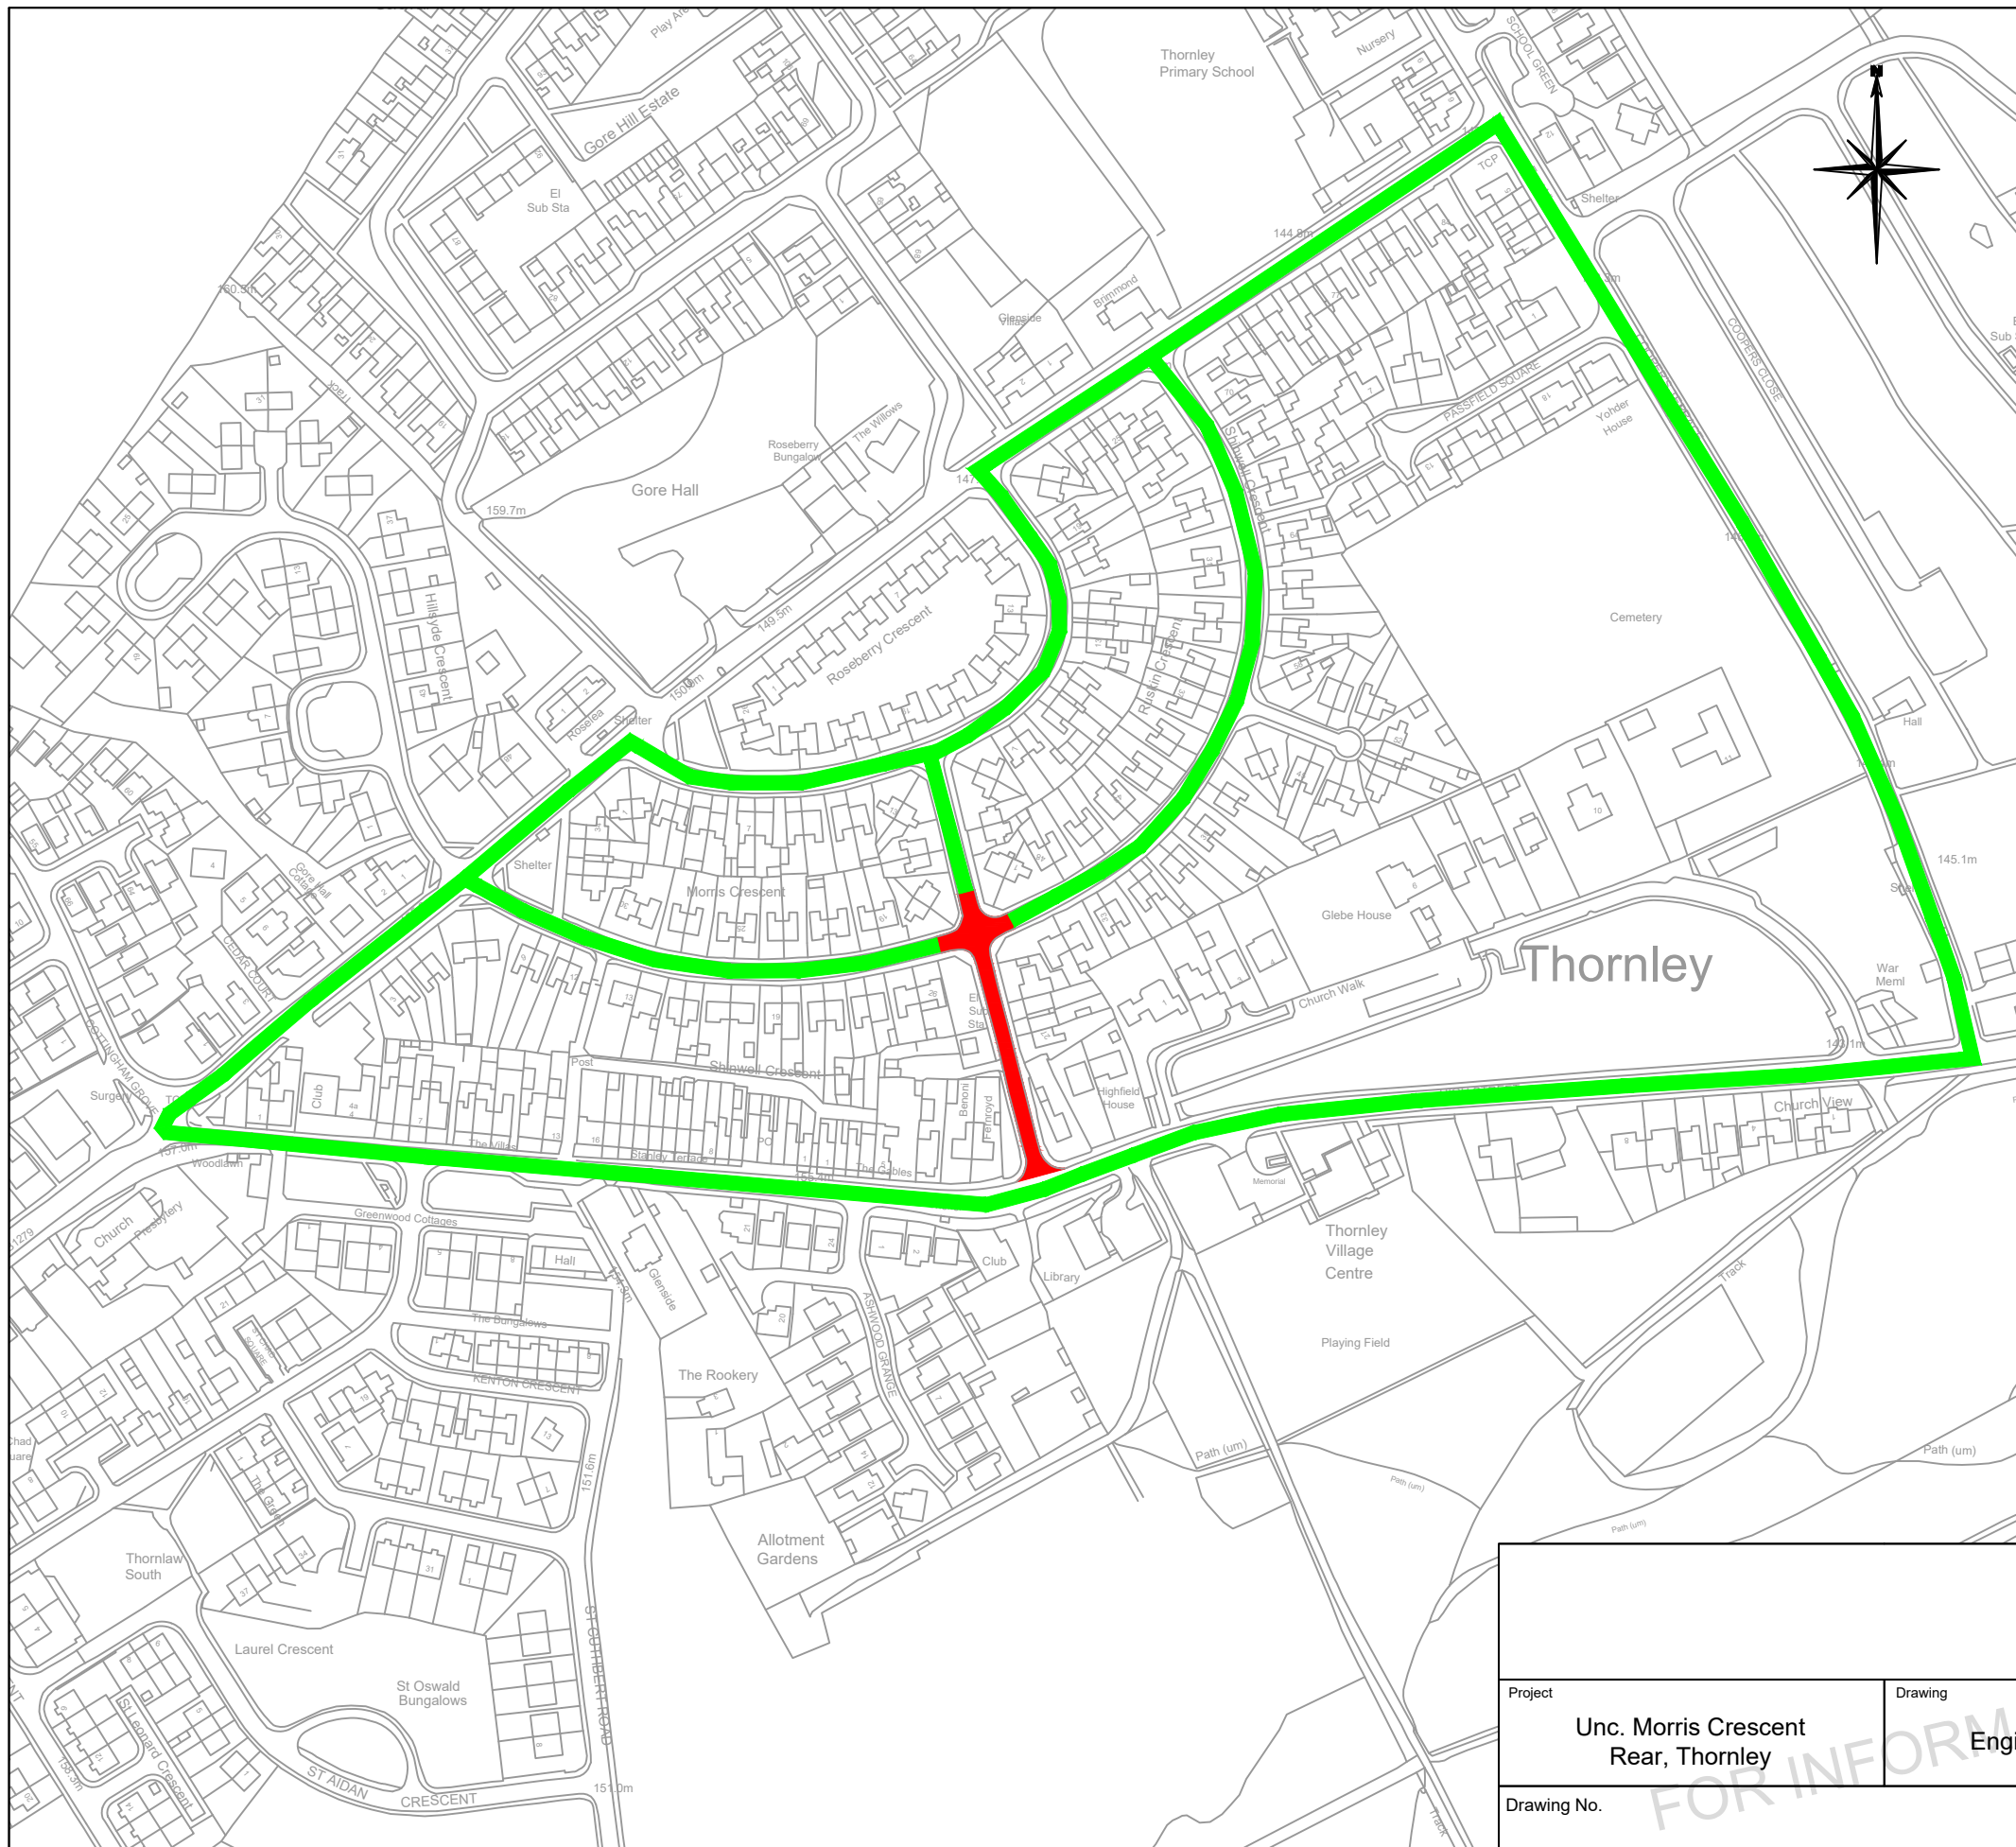

**Legend**

- Road Closure
- Diversion Route

**SAFETY, HEALTH AND ENVIRONMENTAL INFORMATION - RESIDUAL HAZARD INFORMATION**

IN ADDITION TO THE HAZARDS / RISKS NORMALLY ASSOCIATED WITH THE TYPES OF WORK DETAILED ON THIS DRAWING, NOTE THE FOLLOWING:

**CONSTRUCTION**

1.

**MAINTENANCE / CLEANING / OPERATION**

1.

**DECOMMISSIONING / DEMOLITION**

1.

IT IS ASSUMED THAT ALL WORKS WILL BE CARRIED OUT BY A COMPETENT CONTRACTOR WORKING, WHERE APPROPRIATE, TO AN APPROVED METHOD STATEMENT.

Project		Revision		C01	12/22	BP	LB	--
Unc. Morris Crescent Rear, Thornley		Engineering Layout		Rev/Amdt	Date	Initial	Chk'd	Details
Drawing No.				Drawn :	Date:			
				Designed:	Date:			
				Checked :	Date:			
				Approved:	Date:			
				Location		Thornley		
				Drawing Scale: 1:500		Sheet Size A3		

DO NOT SCALE FROM DRAWING

Frame 01/19