

Delegated Decision

12 January 2023

Temporary Traffic Regulation Order

Ordinary Decision/Key Decision No.



Report of NEIGHBOURHOODS & CLIMATE CHANGE

Paul Watson – Strategic Highways Manager, Technical Services

Electoral division(s) affected:

Horden: Cllr I McLean, Cllr I Roberts

Purpose of the Report

To consider a request for temporary traffic regulation by Order on Monday 20 March 2023 for the purpose of sewer repair works on rear Eighth Street, Horden.

Recommendation

It is recommended that the Council exercises its powers under the Road Traffic Regulation Act 1984 to effect a Temporary Traffic Regulation Order to facilitate the proposed works

Background

Works are proposed by Lumsden & Carroll on behalf of NWL to undertake sewer repair works within the confines of the highway.

Options

Other traffic management arrangements have been considered and the most appropriate method is for temporary road closure for approx. 5 days.

Recommendation

The recommendation is approved and that following, consultations with the Chief of Police, arrangements be made to progress the advertising of Public Notices and sealing of an Order.

Contact: Steven Galloway

Tel: 03000 267095

Appendix 1: Implications

Legal Implications

TTRO checked, prepared and advertised via Legal Services

Finance

Costs to be charged to the scheme/applicant.

Consultation

Chief of Police, Local Members, Public Transport Providers (via the Public Transport Team)

Equality and Diversity / Public Sector Equality Duty

N/A

Human Rights

No impact

Crime and Disorder

N/A

Climate Change

N/A

Staffing

Network Management Team

Accommodation


N/A

Risk

N/A

Procurement

Advertising in a public newspaper with costs recharged to the scheme/applicant

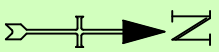

Football Ground

Welfare Centre

School

Minerva House

Club

Chinic

Methodist Ch.

DETAIL B (B)

- Single/Dual carriageway 40mph or less - 450mm traffic cones, spacing 1.5m.
- Single/Dual carriageway 50mph or more - 750mm traffic cones, spacing 1.5m.
- Dual carriageway national speed limit - 750mm traffic cones, spacing 1.5m, relaxation 5m.

Notes:

- 1) During darkness, warning lights to BS EN 12352:2006 should be provided in accordance with Table A1.3 (Appendix 1).
- 2) 45° tapers have 1.5m spacing, no relaxations.
- 3) On all tapers and both sides of dual carriageways, 1m relaxation shall be provided in accordance with Table A1.3 (Appendix 1).
- 4) Detail B applies only to relaxation cases.

DETAIL D (D)


- Single/Dual carriageway 40mph or less - 450mm traffic cones, spacing 1.5m.
- Single/Dual carriageway 50mph or more - 750mm traffic cones, spacing 1.5m.

Notes:

- 1) During darkness, warning lights to BS EN 12352:2006 should be provided in accordance with Table A1.3 (Appendix 1).
- 2) Detail D applies only to relaxation cases.

Vehicle Type	Standard: Normal traffic including buses and HGVs	Restricted: Cars and light vehicles only
Two-way working	6.25 m minimum	5.5 m minimum
Shuttle working	3.25-4.50m desirable width range	3.25 m desirable minimum width
	3.0 m absolute minimum	2.5 m absolute minimum

Specials -

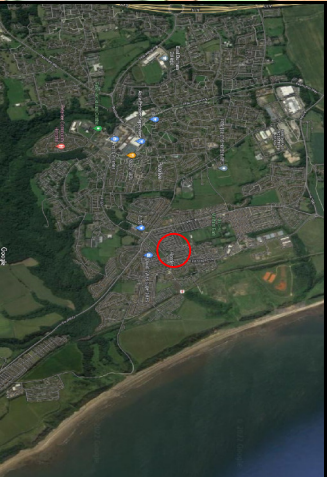

Notes -

RESIDENTS MUST BE PRE WARNED ABOUT LACK OF ACCESS / EGRESS WHILE JOB IS ON


KEY

- Traffic sign
- Traffic cone
- ↔ Traffic signals to Diagram 3000.1
- ▭ Working Space
- ▭ Pedestrian Barrier

Original drawing size A3 - NTS

Drawing Ref:

ESH

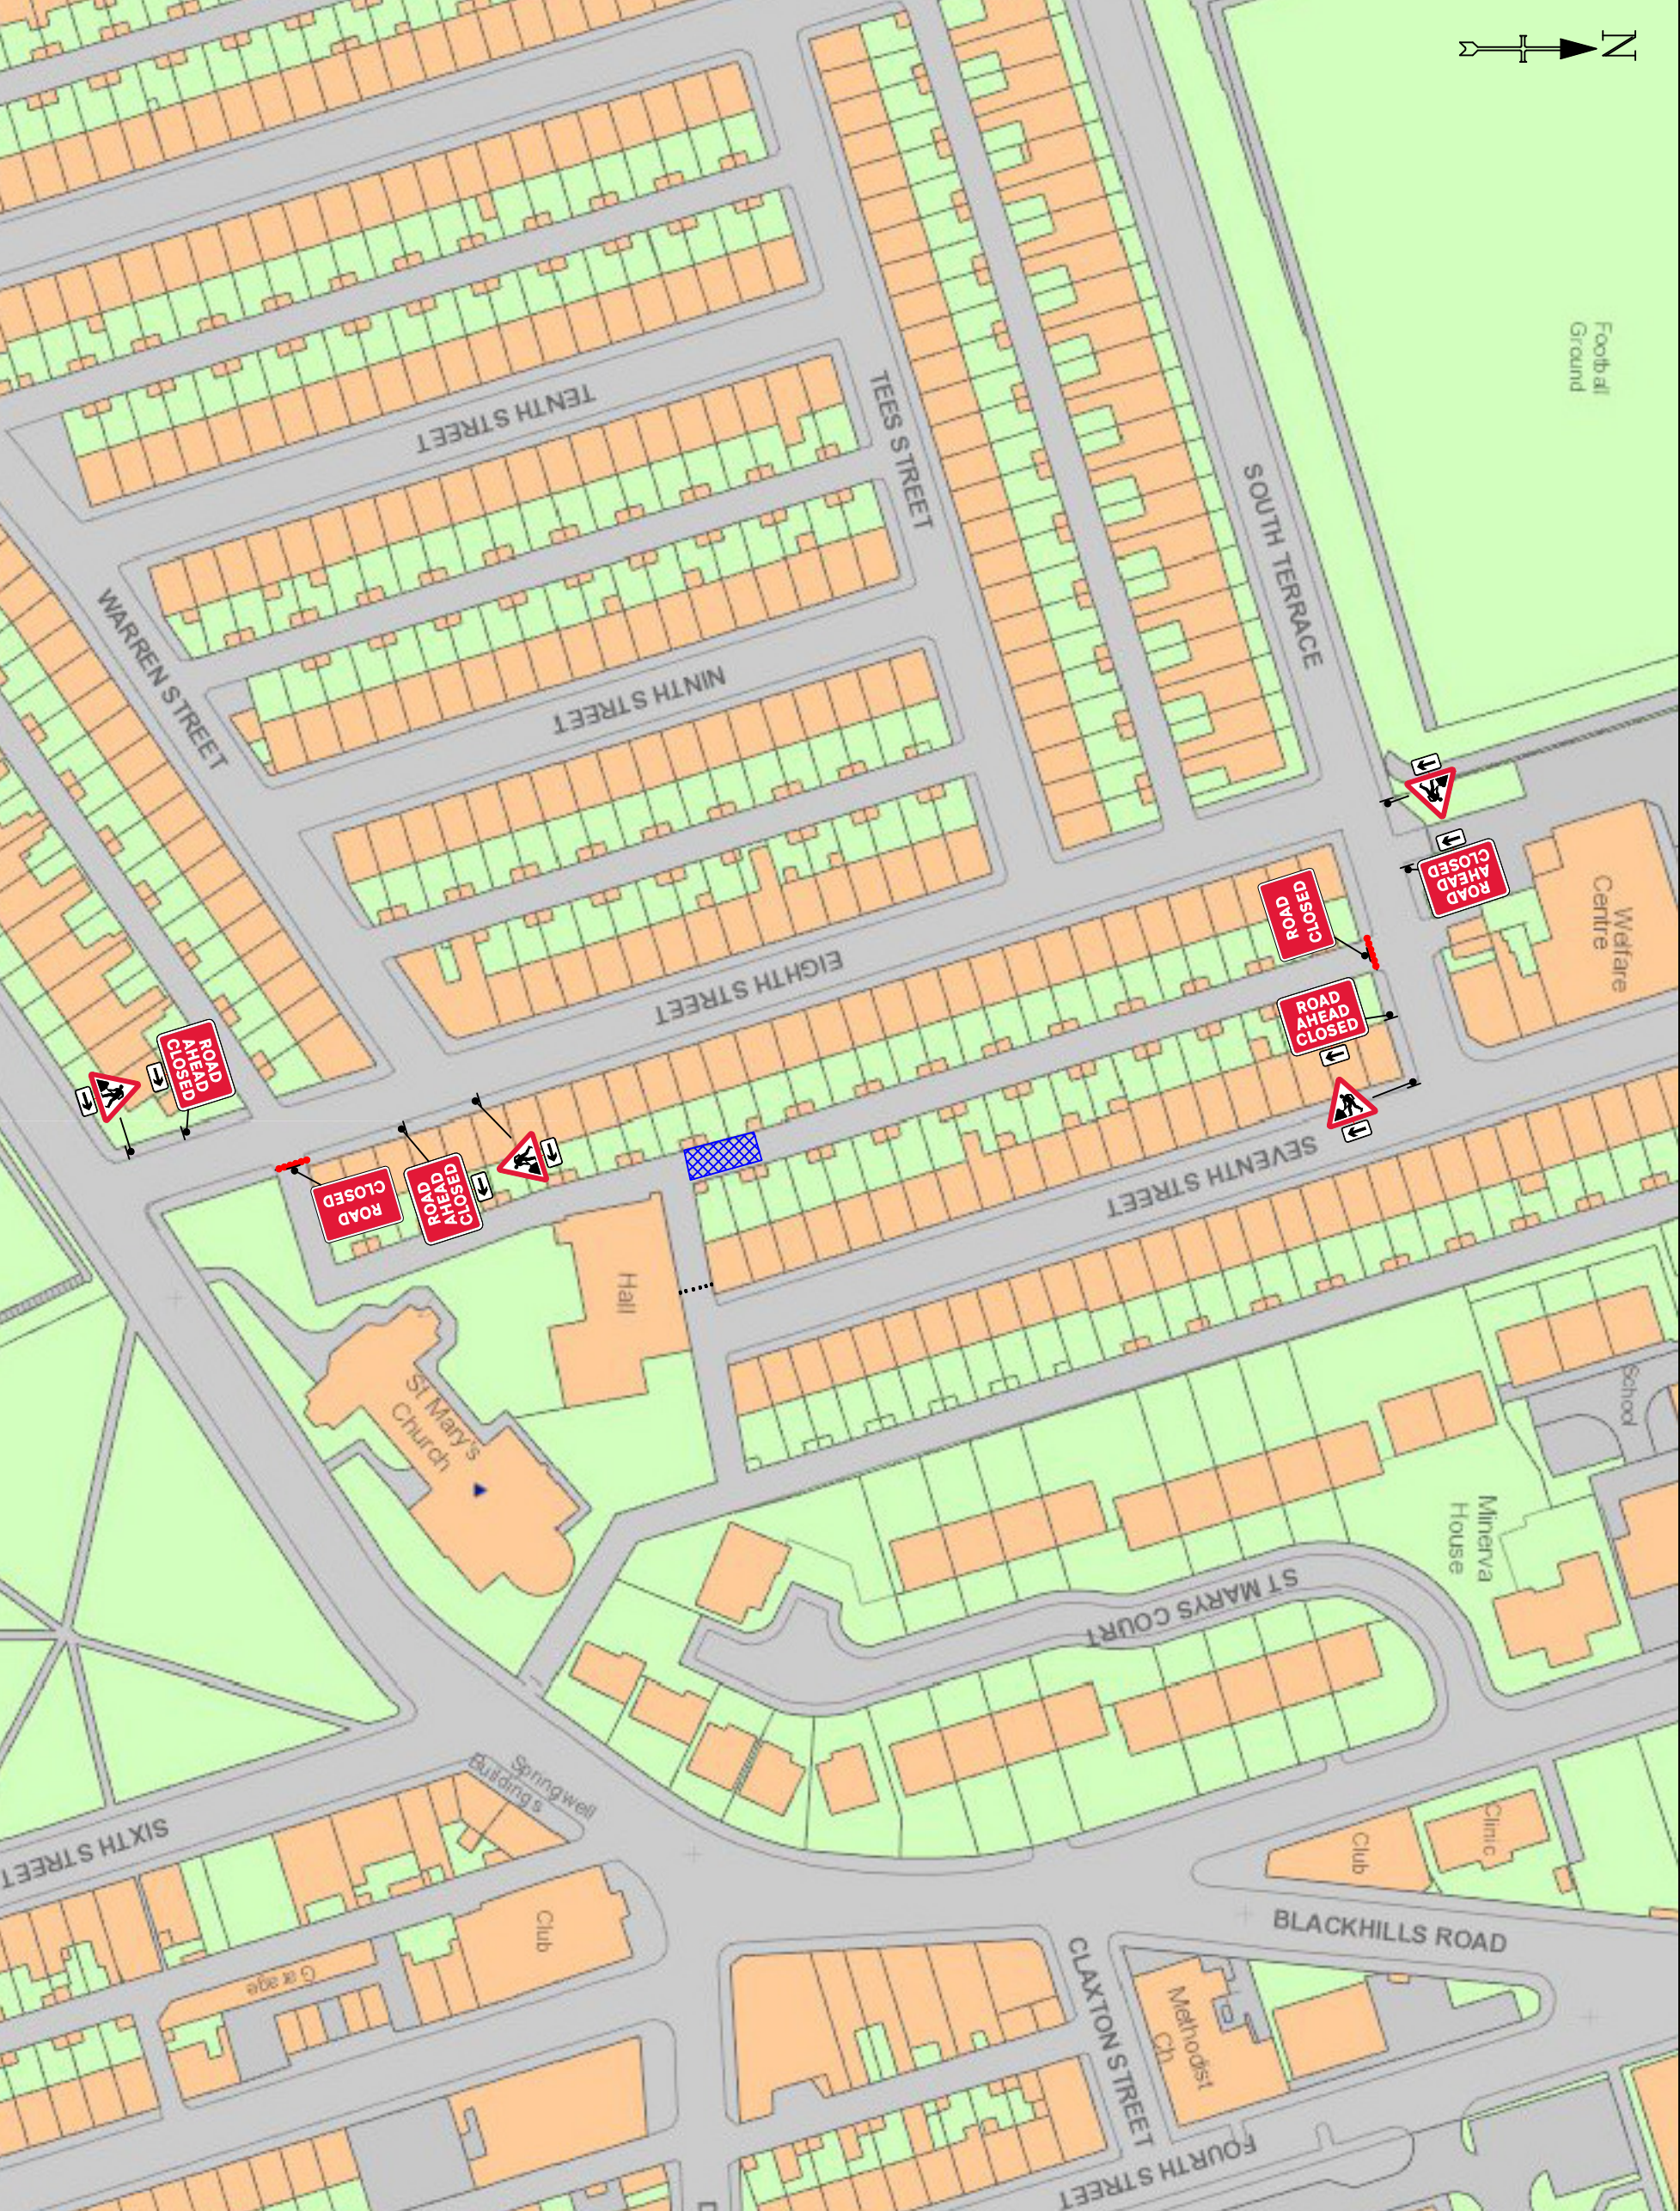

TEMPORARY
TRAFFIC MANAGEMENT
30 MPH

Issue	Date
1	03/01/23
Drawn By	JB

ROAD CLOSURE
25 EIGHTH STREET
PETERLEE, SR8 4LY