

Delegated Decision

31 January 2023

Temporary Traffic Regulation Order

Ordinary Decision/Key Decision No.



Report of NEIGHBOURHOODS AND CLIMATE CHANGE

Paul Watson – Strategic Highways Manager, Technical Services

Electoral division(s) affected:

Nevilles Cross

Purpose of the Report

To consider a request for temporary traffic regulation by Order on Monday 24 April 2023 at Potters Close, Durham for the purpose of Northumbrian Water new service connection works.

Recommendation

It is recommended that the Council exercises its powers under the Road Traffic Regulation Act 1984 to effect a Temporary Traffic Regulation Order to facilitate the proposed works.

Background

New service connection works are proposed to be undertaken.

Options

Other traffic management arrangements have been considered and the most appropriate method is for temporary road closure.

Recommendation

The recommendation is approved and that following, consultations with the Chief of Police, arrangements be made to progress the advertising of Public Notices and sealing of an Order.

Contact: Nicola Longstaff

Tel: 03000 263679

Appendix 1: Implications

Legal Implications

TTRO checked, prepared and advertised via Legal Services.

Finance

Costs to be charged to the scheme/applicant.

Consultation

Chief of Police, Local Members, Public Transport Providers (via the Public Transport Team)

Equality and Diversity / Public Sector Equality Duty

N/A

Human Rights

No impact

Crime and Disorder

N/A

Climate Change

N/A

Staffing

Network Management Team

Accommodation

N/A

Risk

N/A

Procurement

Advertising in a public newspaper with costs recharged to the scheme/applicant.



TRAFFIC MANAGEMENT Road closure



SINGLE CARRIAGEWAY



WORKS ADDRESS


site of Highfield House,
PLOT Potters Bank,
Durham, DH1 3RR

DRAWING NOT TO SCALE

DRAWING No - NWL167

DATE

20th January
2023

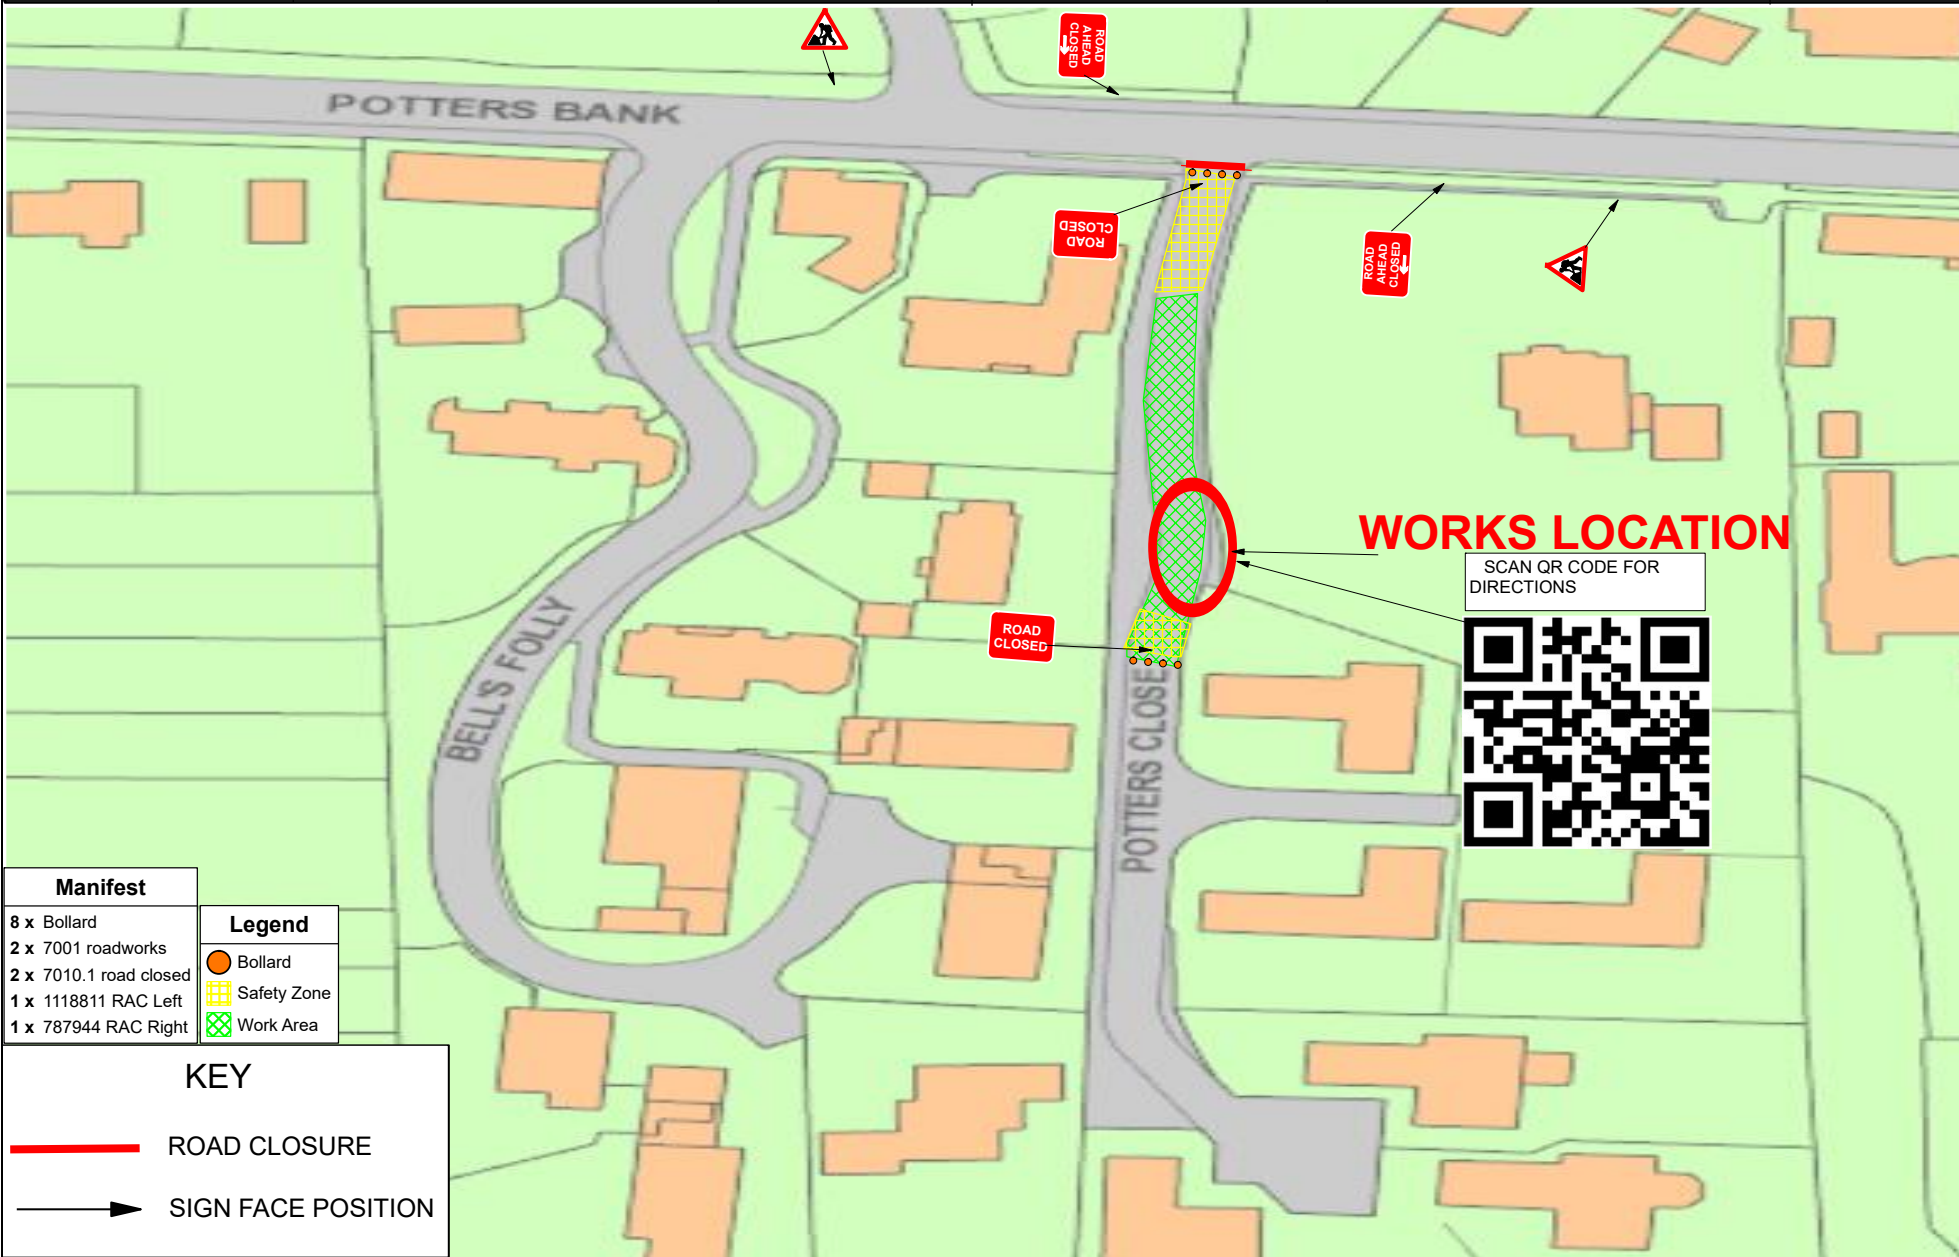

Manifest

- 8 x Bollard
- 2 x 7001 roadworks
- 2 x 7010.1 road closed
- 1 x 1118811 RAC Left
- 1 x 787944 RAC Right

Legend

- Bollard
- Safety Zone
- Work Area

KEY

- ROAD CLOSURE
- SIGN FACE POSITION