

Delegated Decision

8 November 2023

Temporary Traffic Regulation Order

Ordinary Decision/Key Decision No.



Report of NEIGHBOURHOODS & CLIMATE CHANGE

Paul Anderson – Strategic Highways Manager, Technical Services

Electoral division(s) affected:

Barnard Castle West Ward: Cllr R Bell, Cllr T Henderson

Purpose of the Report

To consider a request for temporary traffic regulation by Order on 15 January 2024 for the purpose of telecom duct works on West Pasture Road and Kelton Lane, Mickleton.

Recommendation

It is recommended that the Council exercises its powers under the Road Traffic Regulation Act 1984 to effect a Temporary Traffic Regulation Order to facilitate the proposed works

Background

Works are proposed by Go Fibre to undertake telecom duct works within the confines of the highway.

Options

Other traffic management arrangements have been considered and the most appropriate method is for temporary road closure for approx. 2 weeks.

Recommendation

The recommendation is approved and that following, consultations with the Chief of Police, arrangements be made to progress the advertising of Public Notices and sealing of an Order.

Contact: Steven Galloway

Tel: 03000 267095

Appendix 1: Implications

Legal Implications

TTRO checked, prepared and advertised via Legal Services

Finance

Costs to be charged to the scheme/applicant.

Consultation

Chief of Police, Local Members, Public Transport Providers (via the Public Transport Team)

Equality and Diversity / Public Sector Equality Duty

N/A

Human Rights

No impact

Crime and Disorder

N/A

Climate Change

N/A

Staffing

Network Management Team

Accommodation


N/A

Risk

N/A

Procurement

Advertising in a public newspaper with costs recharged to the scheme/applicant

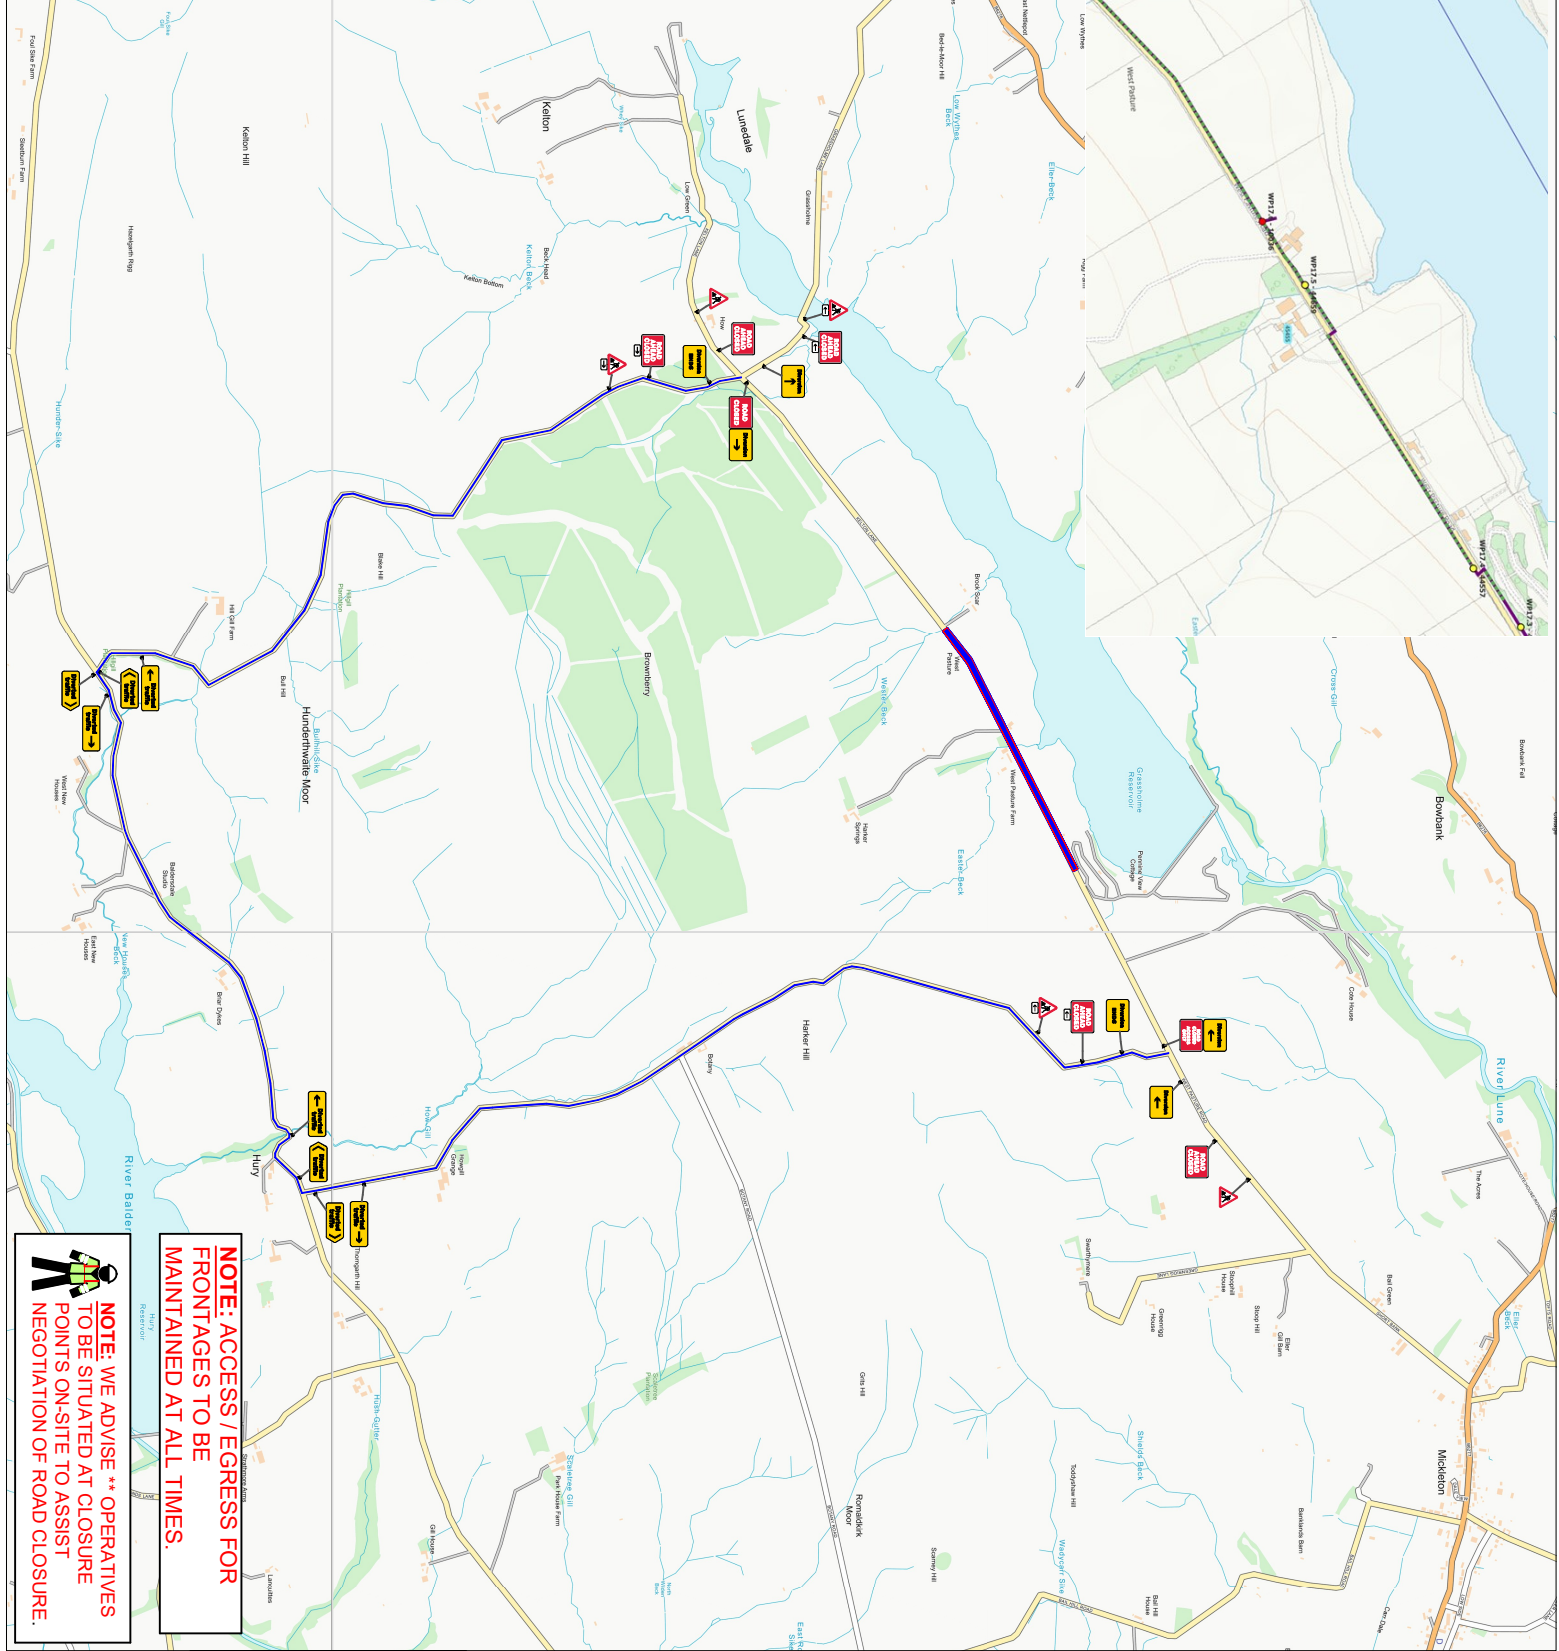

NOTE: ACCESS / EGRESS FOR FRONTAGES TO BE MAINTAINED AT ALL TIMES.

NOTE: WE ADVISE ** OPERATIVES TO BE SITUATED AT CLOSURE POINTS ON-SITE TO ASSIST NEGOTIATION OF ROAD CLOSURE.

Key		SIGN COUNT
TOTAL - 26		
	Men At Work - 7001	
	Road Ahead Closed - 7010.3	
	Road Closed - 7010.4	
	Diverted Traffic - 2703	
	Directional Arrow - 610	
	Pedestrian Barrier	
	Cones	
	Temporary Road Sign	
	Working Space	

Key		Min 750 mm road sign aspect
	Traffic light head	
	Safety zones	
	Works Area	
	Cones	
	Pedestrian Crossing	
	Pedestrian barriers	



Do not scale from this drawing

Date	13/10/2023
Drawn by	IM
Draw No	319
JOB NUMBER	WP17.3 - WP17.6 - WP17.8
Survey by	IM
Checked by	IM
Phase No	ROAD CLOSURE
CLIENT	GO - FIBRE

West Pasture Road, West Pasture Farm,
 Mickleton, County Durham, North East,
 DL12 0PW
 GRID REF :
 394828, 522464 - 394000, 522013