

Delegated Decision

10 November 2023

Temporary Traffic Regulation Order

Ordinary Decision/Key Decision No.



Report of NEIGHBOURHOODS AND CLIMATE CHANGE

Paul Anderson – Strategic Highways Manager, Technical Services

Electoral division(s) affected:

Shildon and Dene Valley

Purpose of the Report

To consider a request for temporary traffic regulation by Order on Wednesday 20 December 2023 at Unc 42.7 Close House, Coundon for the purpose of sensor installation works.

Recommendation

It is recommended that the Council exercises its powers under the Road Traffic Regulation Act 1984 to effect a Temporary Traffic Regulation Order to facilitate the proposed works.

Background

Sensor installation works are proposed to be undertaken.

Options

Other traffic management arrangements have been considered and the most appropriate method is for temporary road closure.

Recommendation

The recommendation is approved and that following, consultations with the Chief of Police, arrangements be made to progress the advertising of Public Notices and sealing of an Order.

Contact: Nicola Longstaff

Tel: 03000 263679

Appendix 1: Implications

Legal Implications

TTRO checked, prepared and advertised via Legal Services.

Finance

Costs to be charged to the scheme/applicant.

Consultation

Chief of Police, Local Members, Public Transport Providers (via the Public Transport Team)

Equality and Diversity / Public Sector Equality Duty

N/A

Human Rights

No impact

Crime and Disorder

N/A

Climate Change

N/A

Staffing

Network Management Team

Accommodation

N/A

Risk

N/A

Procurement

Advertising in a public newspaper with costs recharged to the scheme/applicant.

NOTES: Based upon survey maps with the permission of the controller of Her Majesty's stationery office. © Crown Copyright.

1. (c) Crown Copyright. All rights reserved. 2021. License number 0100031673
2. All traffic management to comply with Chapter 8 or Safety at Street Works and Road Works (A code of Practice).

BILL OF QUANTITIES:

SITE DETAILS:			
		WORK AREA	
B	AMENDED AS PER REQUEST	PM	23/03/23
A	FIRST ISSUE FOR APPROVAL	OW	03/05/22
REV		BY	DATE

SITE DETAILS:

 WORK AREA

B	AMENDED AS PER REQUEST	PM	23/03/23
A	FIRST ISSUE FOR APPROVAL	OW	03/05/22
REV		BY	DATE




Shift Traffic Events Ltd
Knight House
Arkwright Way
Scunthorpe
DN16 1AD
T: 01652 656291



metasphere
make data count


TRAFFIC MANAGEMENT:
Road Closure

SITE LOCATION:
**Close House
Bishop Auckland
DL14 8RS**



Co-ordinates: Latitude - Longitude: 54.646105, -1.641011 CLIENT REF: NZ23272902

DRAWN BY / DATE	CHECKED BY / DATE	APPROVED BY / DATE
OW 03/05/22	AE 03/05/22	LS 03/05/22
SCALE @ A3: NTS		DRAWING NUMBER: OW5613

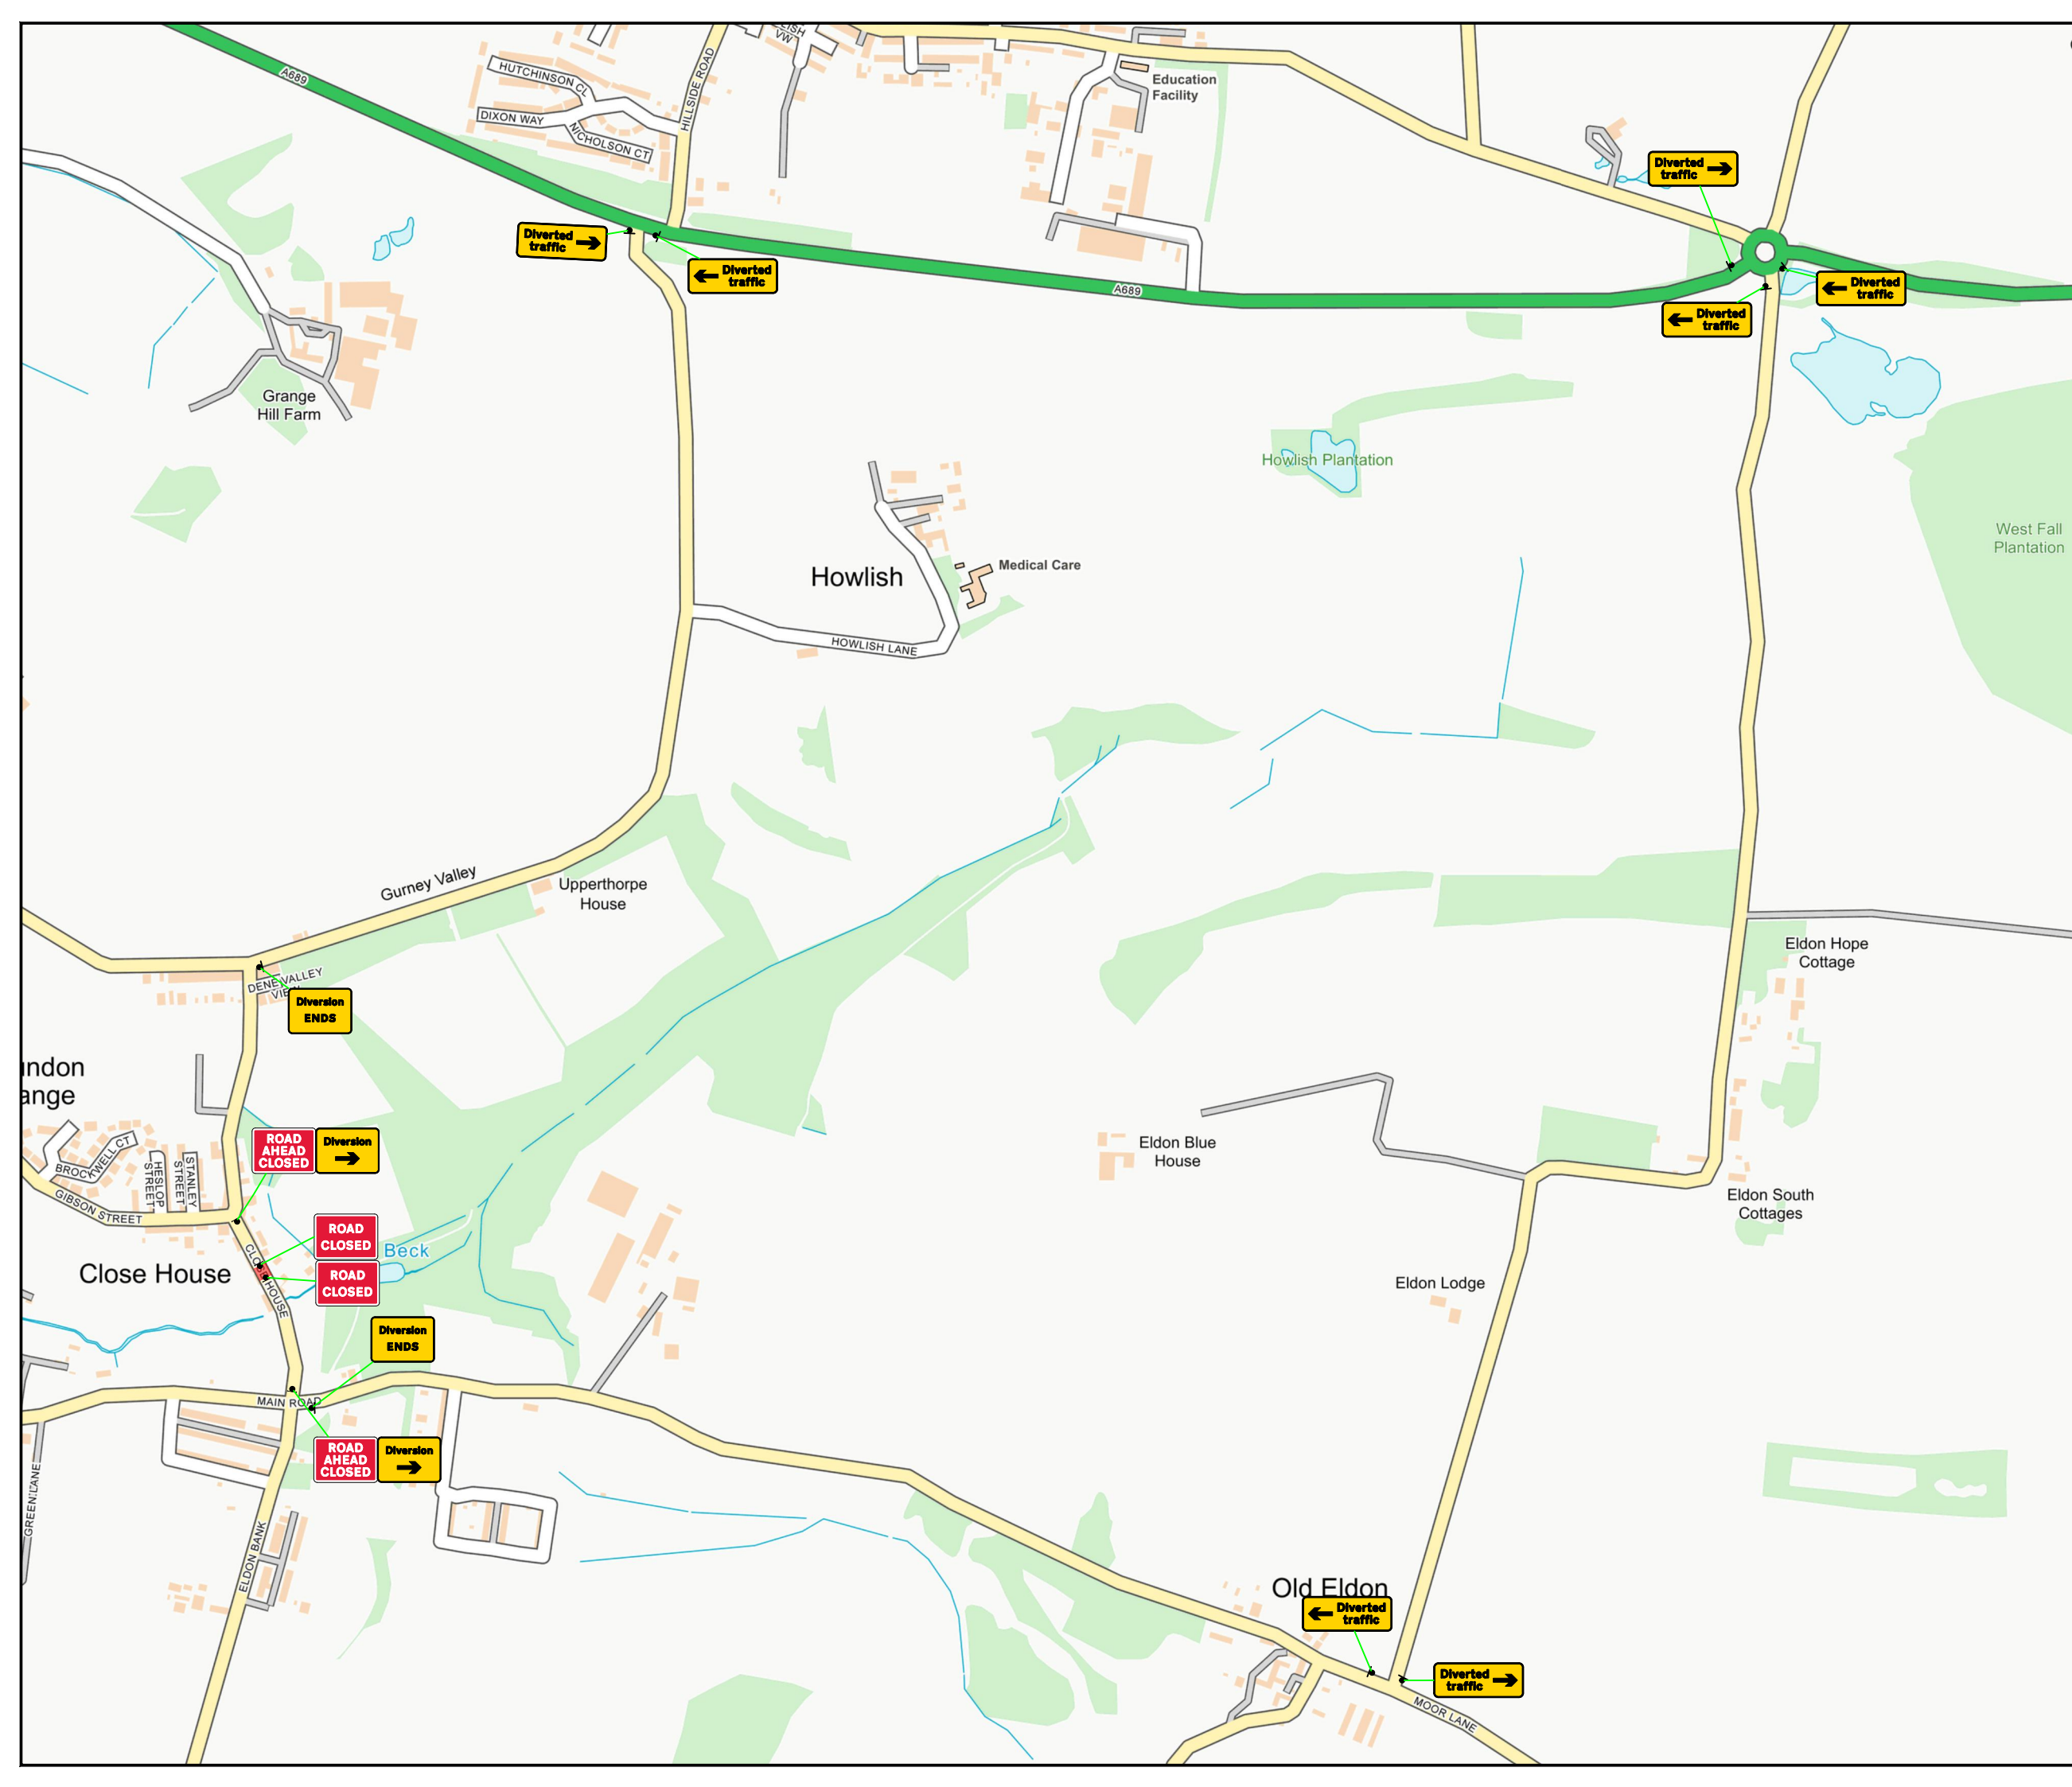






NOTES: Based upon survey maps with the permission of the controller of Her Majesty's stationery office. © Crown Copyright.

1. (c) Crown Copyright. All rights reserved. 2021. License number 0100031673

2. All traffic management to comply with Chapter 8 or Safety at Street Works and Road Works (A code of Practice).

BILL OF QUANTITIES:

SITE DETAILS:

-  WORK AREA
 -  CLOSURE AREA
 -  PEDESTRIAN BARRIER
 -  NO PARKING CONES
- SPEED LIMIT: 

REV	BY	DATE
A	OW	03/05/22
FIRST ISSUE FOR APPROVAL		


SHIFT
Traffic Events Ltd


Shift Traffic Events Ltd
Knight House
Arkwright Way
Scunthorpe
DN16 1AD
T: 01652 656291

CLIENT:


metasphere
make data count

TRAFFIC MANAGEMENT:
Detailed Drawing

SITE LOCATION:
Close House
Bishop Auckland
DL14 8RS



Co-ordinates, Latitude - Longitude: 54.646105, -1.641011
CLIENT REF: NZ23272902

DRAWN BY / DATE	CHECKED BY / DATE	APPROVED BY / DATE
OW 03/05/22	AE 03/05/22	LS 03/05/22

SCALE @ A3: NTS
DRAWING NUMBER: OW5614

