

Delegated Decision

16 November 2023

Temporary Traffic Regulation Order

Ordinary Decision/Key Decision No.



Report of NEIGHBOURHOODS & CLIMATE CHANGE

Paul Anderson – Strategic Highways Manager, Technical Services

Electoral division(s) affected:

Dawdon Ward: Cllr K Shaw

Purpose of the Report

To consider a request for temporary traffic regulation by Order on Sunday 14 January 2024 for the purpose of carriageway resurfacing works on Marlborough and George Street, Seaham.

Recommendation

It is recommended that the Council exercises its powers under the Road Traffic Regulation Act 1984 to effect a Temporary Traffic Regulation Order to facilitate the proposed works

Background

Works are proposed by DCC to undertake carriageway resurfacing works within the confines of the highway.

Options

Other traffic management arrangements have been considered and the most appropriate method is for temporary road closure for approx. 2 Sundays.

Recommendation

The recommendation is approved and that following, consultations with the Chief of Police, arrangements be made to progress the advertising of Public Notices and sealing of an Order.

Contact: Steven Galloway

Tel: 03000 267095

Appendix 1: Implications

Legal Implications

TTRO checked, prepared and advertised via Legal Services

Finance

Costs to be charged to the scheme/applicant.

Consultation

Chief of Police, Local Members, Public Transport Providers (via the Public Transport Team)

Equality and Diversity / Public Sector Equality Duty

N/A

Human Rights

No impact

Crime and Disorder

N/A

Climate Change

N/A

Staffing

Network Management Team

Accommodation


N/A

Risk

N/A

Procurement

Advertising in a public newspaper with costs recharged to the scheme/applicant

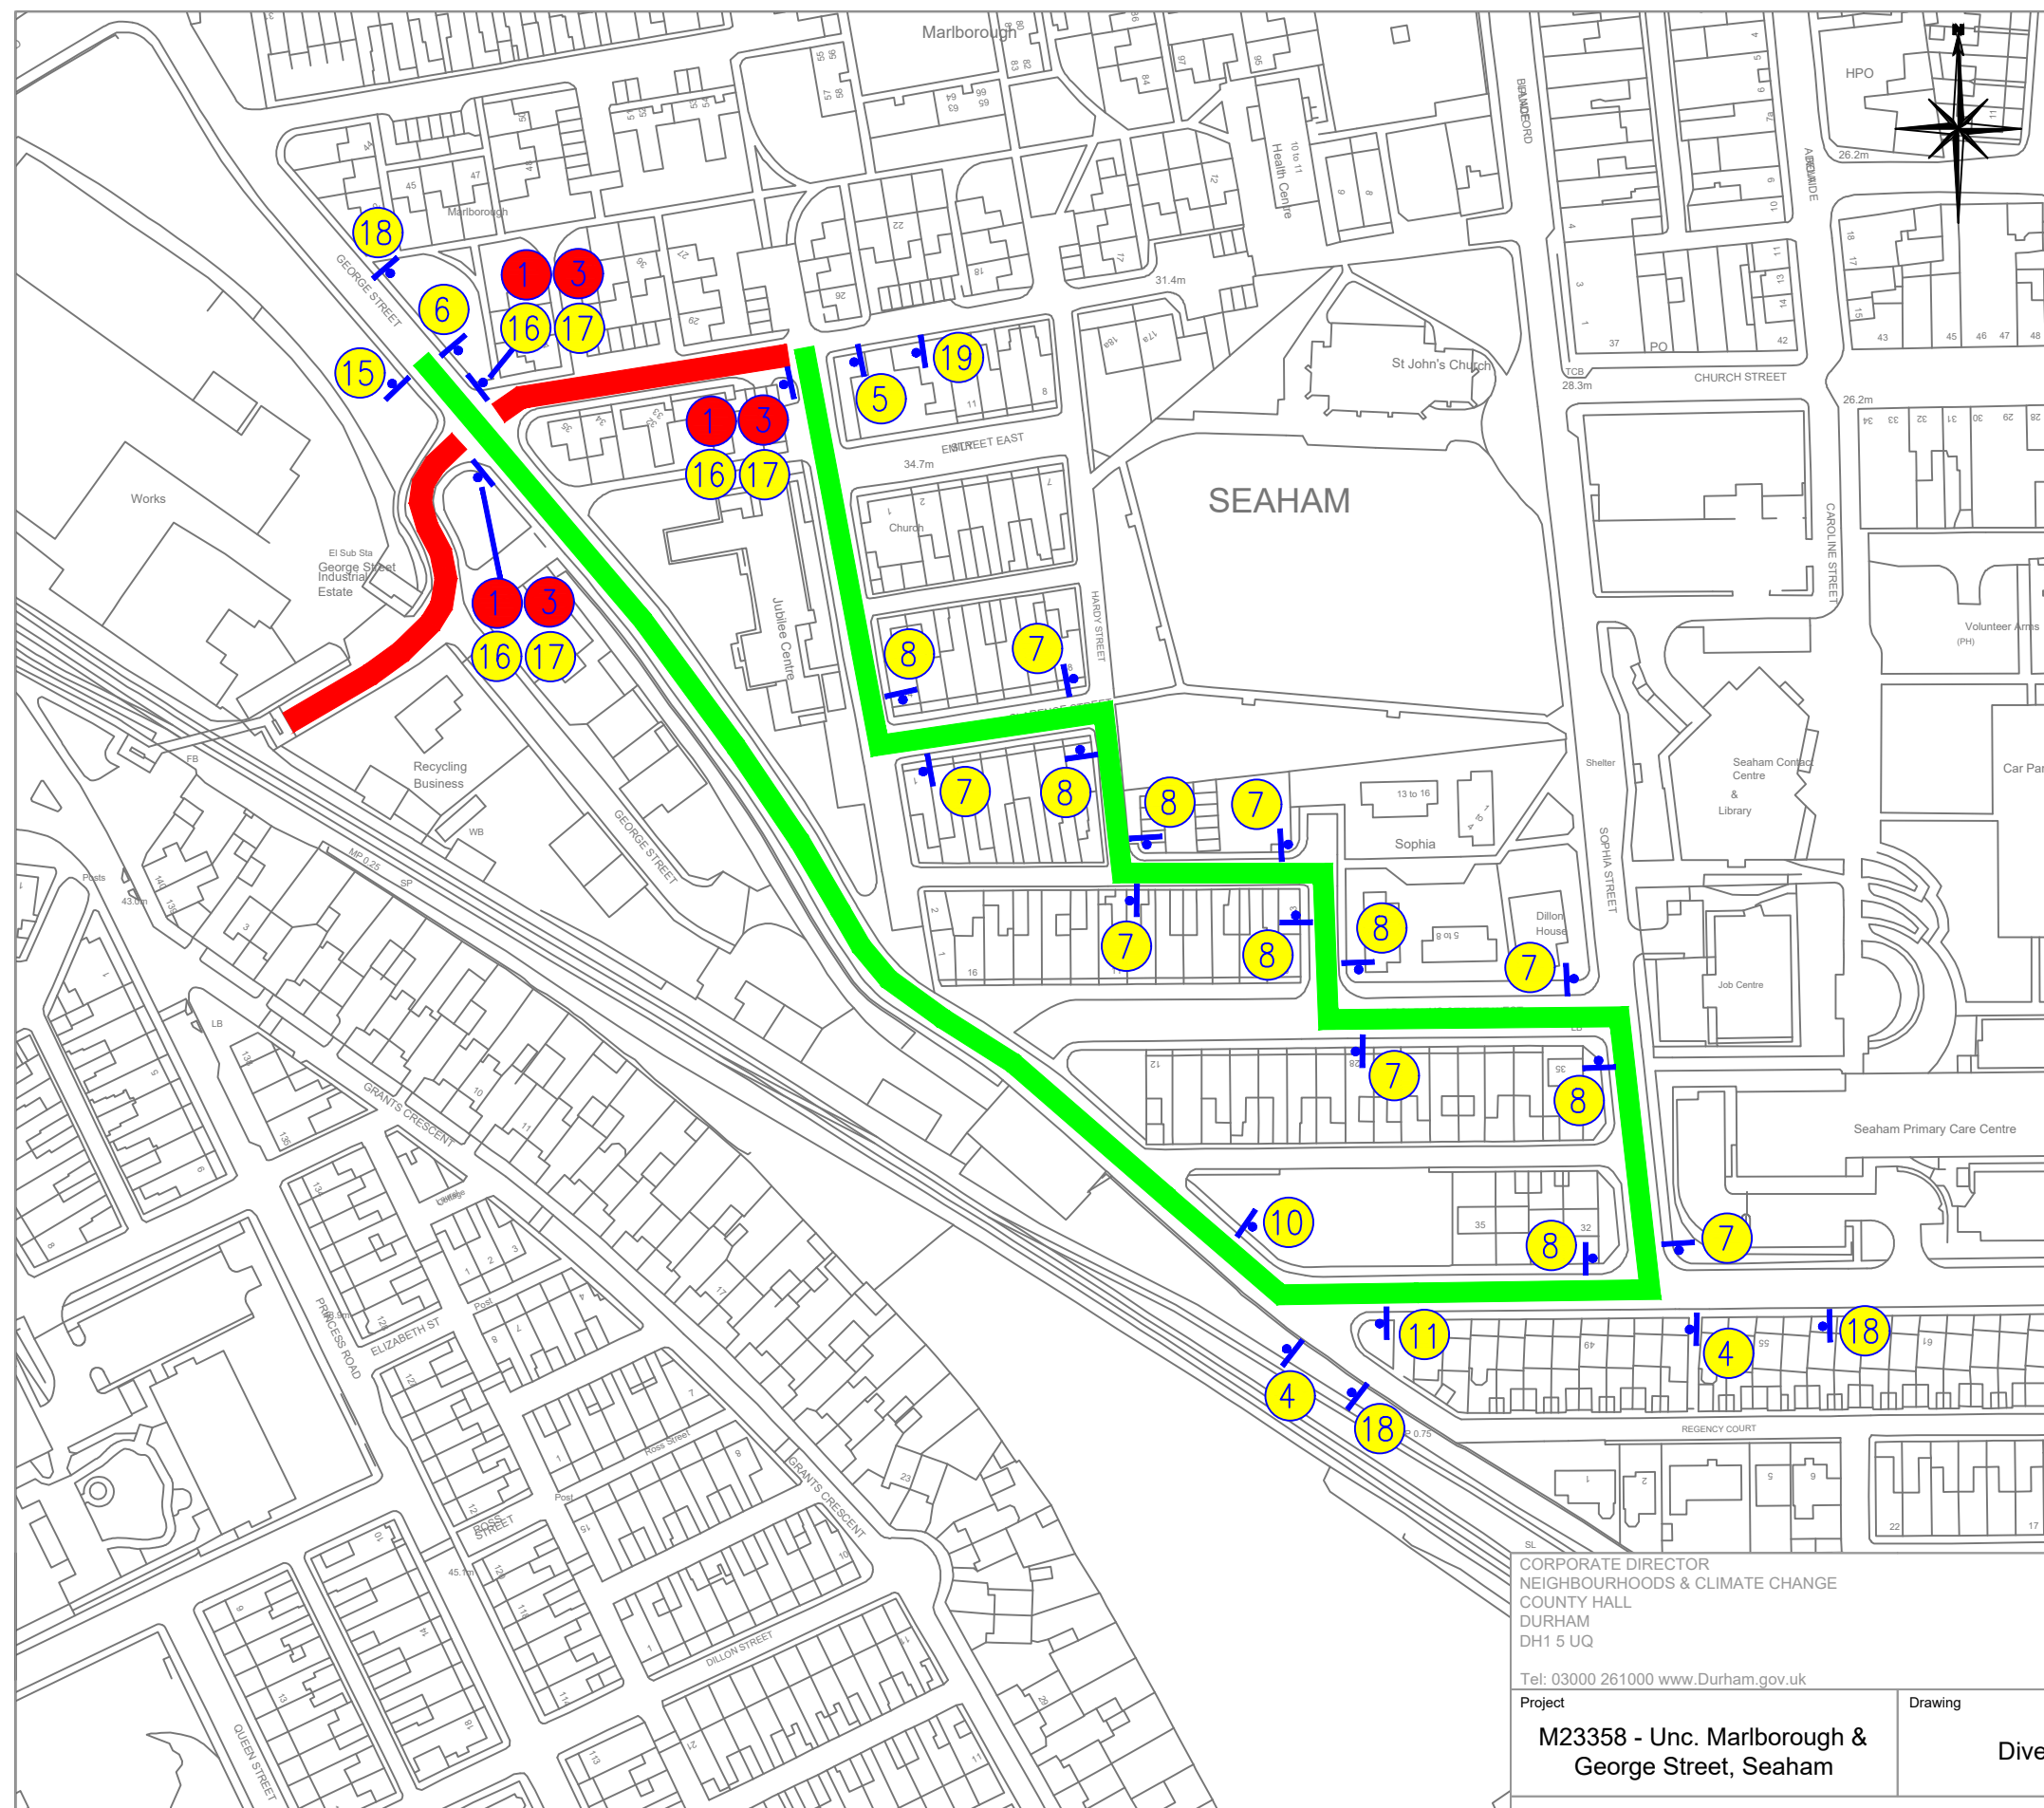

Legend

- Road Closure
- Diversion Route
- Resident Access Only

Temporary Sign Schedule

Plan Ref	Sign Face	Sign Diag. No.	Sign Size	Comments
1	ROAD CLOSED	7010 (Variant)	1050 x 750	
2	ROAD AHEAD CLOSED	7010 (Variant)	1050 x 750	
3	—	7105		Flashing amber beacons to regulation 28 of TSR & GD to be provided one per barrier during the hours of darkness
4	DIVERSION	2702	1050 x 750	
5	DIVERSION	2702 (Variant)	1050 x 750	
6	DIVERSION	2702 (Variant)	1050 x 750	
7	DIVERTED TRAFFIC	2703	1100 x 450 (75mm X-ht)	
8	DIVERTED TRAFFIC	2703 (Variant)	1100 x 450 (75mm X-ht)	
9	DIVERTED TRAFFIC	2703 (Variant)	1100 x 450 (75mm X-ht)	
10	DIVERTED TRAFFIC	2703 (Variant)		
11	DIVERTED TRAFFIC	2703 (Variant)		
12	DIVERTED TRAFFIC	2704	(75mm X-ht)	
13	DIVERTED TRAFFIC	2704 (Variant)	(75mm X-ht)	
14	DIVERSION AHEAD	2702 (Variant)	1050 x 750	
15	DIVERSION END	2702 (Variant)	1050 x 750	

16

Essential Maintenance Works
Thank You For Your Patience
www.durham.gov.uk/traffic

— THIS SIGN TO BE IN PLACE AT LEAST 2 WEEKS PRIOR TO WORKS COMMENCING ON SITE.

17

This Road Will Be Closed On
**** January 2024
For 1 Day
Working Hours Will Be 07:00-19:00
Delays Expected

— THIS SIGN TO BE IN PLACE AT LEAST 2 WEEKS PRIOR TO WORKS COMMENCING ON SITE.

18

Marlborough Closed Ahead
For Marlborough/ Charles St / Emily St E./ Clarence St & Hardy St
Follow Diversion

19

Marlborough Closed Ahead
For George St.
Follow Diversion

Reproduced from Ordnance Survey material with the permission of Ordnance Survey on behalf of the Controller of Her Majesty's Stationary Office © Crown Copyright. Unauthorised reproduction infringes Crown copyright and may lead to prosecution or civil proceedings. Durham County Council LA100049055. 2023.

CORPORATE DIRECTOR
NEIGHBOURHOODS & CLIMATE CHANGE
COUNTY HALL
DURHAM
DH1 5 UQ
Tel: 03000 261000 www.Durham.gov.uk

Project
M23358 - Unc. Marlborough & George Street, Seaham

Drawing No.
M23358 - DCC - HE - DR - 17 - 01

Drawing
Diversion Layout

Revision C01	C01	04/11	LB	LD	Issued for Construction
	Rev/Amndt	Date	Initial	Chk'd	Details
	Drawn :	L.Buck		Date:	05/11/2023
	Designed:	L.Buck		Date:	05/11/2023
	Checked :	L. Douthwaite		Date:	06/11/2023
	Approved:	L. Douthwaite		Date:	06/11/2023
	Location	Seaham			
	Drawing Scale:	NTS		Sheet Size A3	

DO NOT SCALE FROM DRAWING
Frame 01/19