

## **Delegated Decision**

**16 November 2023**

**Temporary Traffic Regulation Order**

**Ordinary Decision/Key Decision No.**



---

## **Report of NEIGHBOURHOODS & CLIMATE CHANGE**

**Paul Anderson – Strategic Highways Manager, Technical Services**

### **Electoral division(s) affected:**

Dawdon Ward: Cllr K Shaw

### **Purpose of the Report**

To consider a request for temporary traffic regulation by Order on Monday 8 January 2024 for the purpose of carriageway resurfacing works on Victoria Street and Maureen Terrace, Seaham.

### **Recommendation**

It is recommended that the Council exercises its powers under the Road Traffic Regulation Act 1984 to effect a Temporary Traffic Regulation Order to facilitate the proposed works

### **Background**

Works are proposed by DCC to undertake carriageway resurfacing works within the confines of the highway.

### **Options**

Other traffic management arrangements have been considered and the most appropriate method is for temporary road closure for approx. 3 days.

### **Recommendation**

The recommendation is approved and that following, consultations with the Chief of Police, arrangements be made to progress the advertising of Public Notices and sealing of an Order.

---

**Contact:** Steven Galloway

Tel: 03000 267095

---

---

## **Appendix 1: Implications**

---

### **Legal Implications**

TTRO checked, prepared and advertised via Legal Services

### **Finance**

Costs to be charged to the scheme/applicant.

### **Consultation**

Chief of Police, Local Members, Public Transport Providers (via the Public Transport Team)

### **Equality and Diversity / Public Sector Equality Duty**

N/A

### **Human Rights**

No impact

### **Crime and Disorder**

N/A

### **Climate Change**

N/A

### **Staffing**

Network Management Team

### **Accommodation**


N/A

### **Risk**

N/A

### **Procurement**

Advertising in a public newspaper with costs recharged to the scheme/applicant

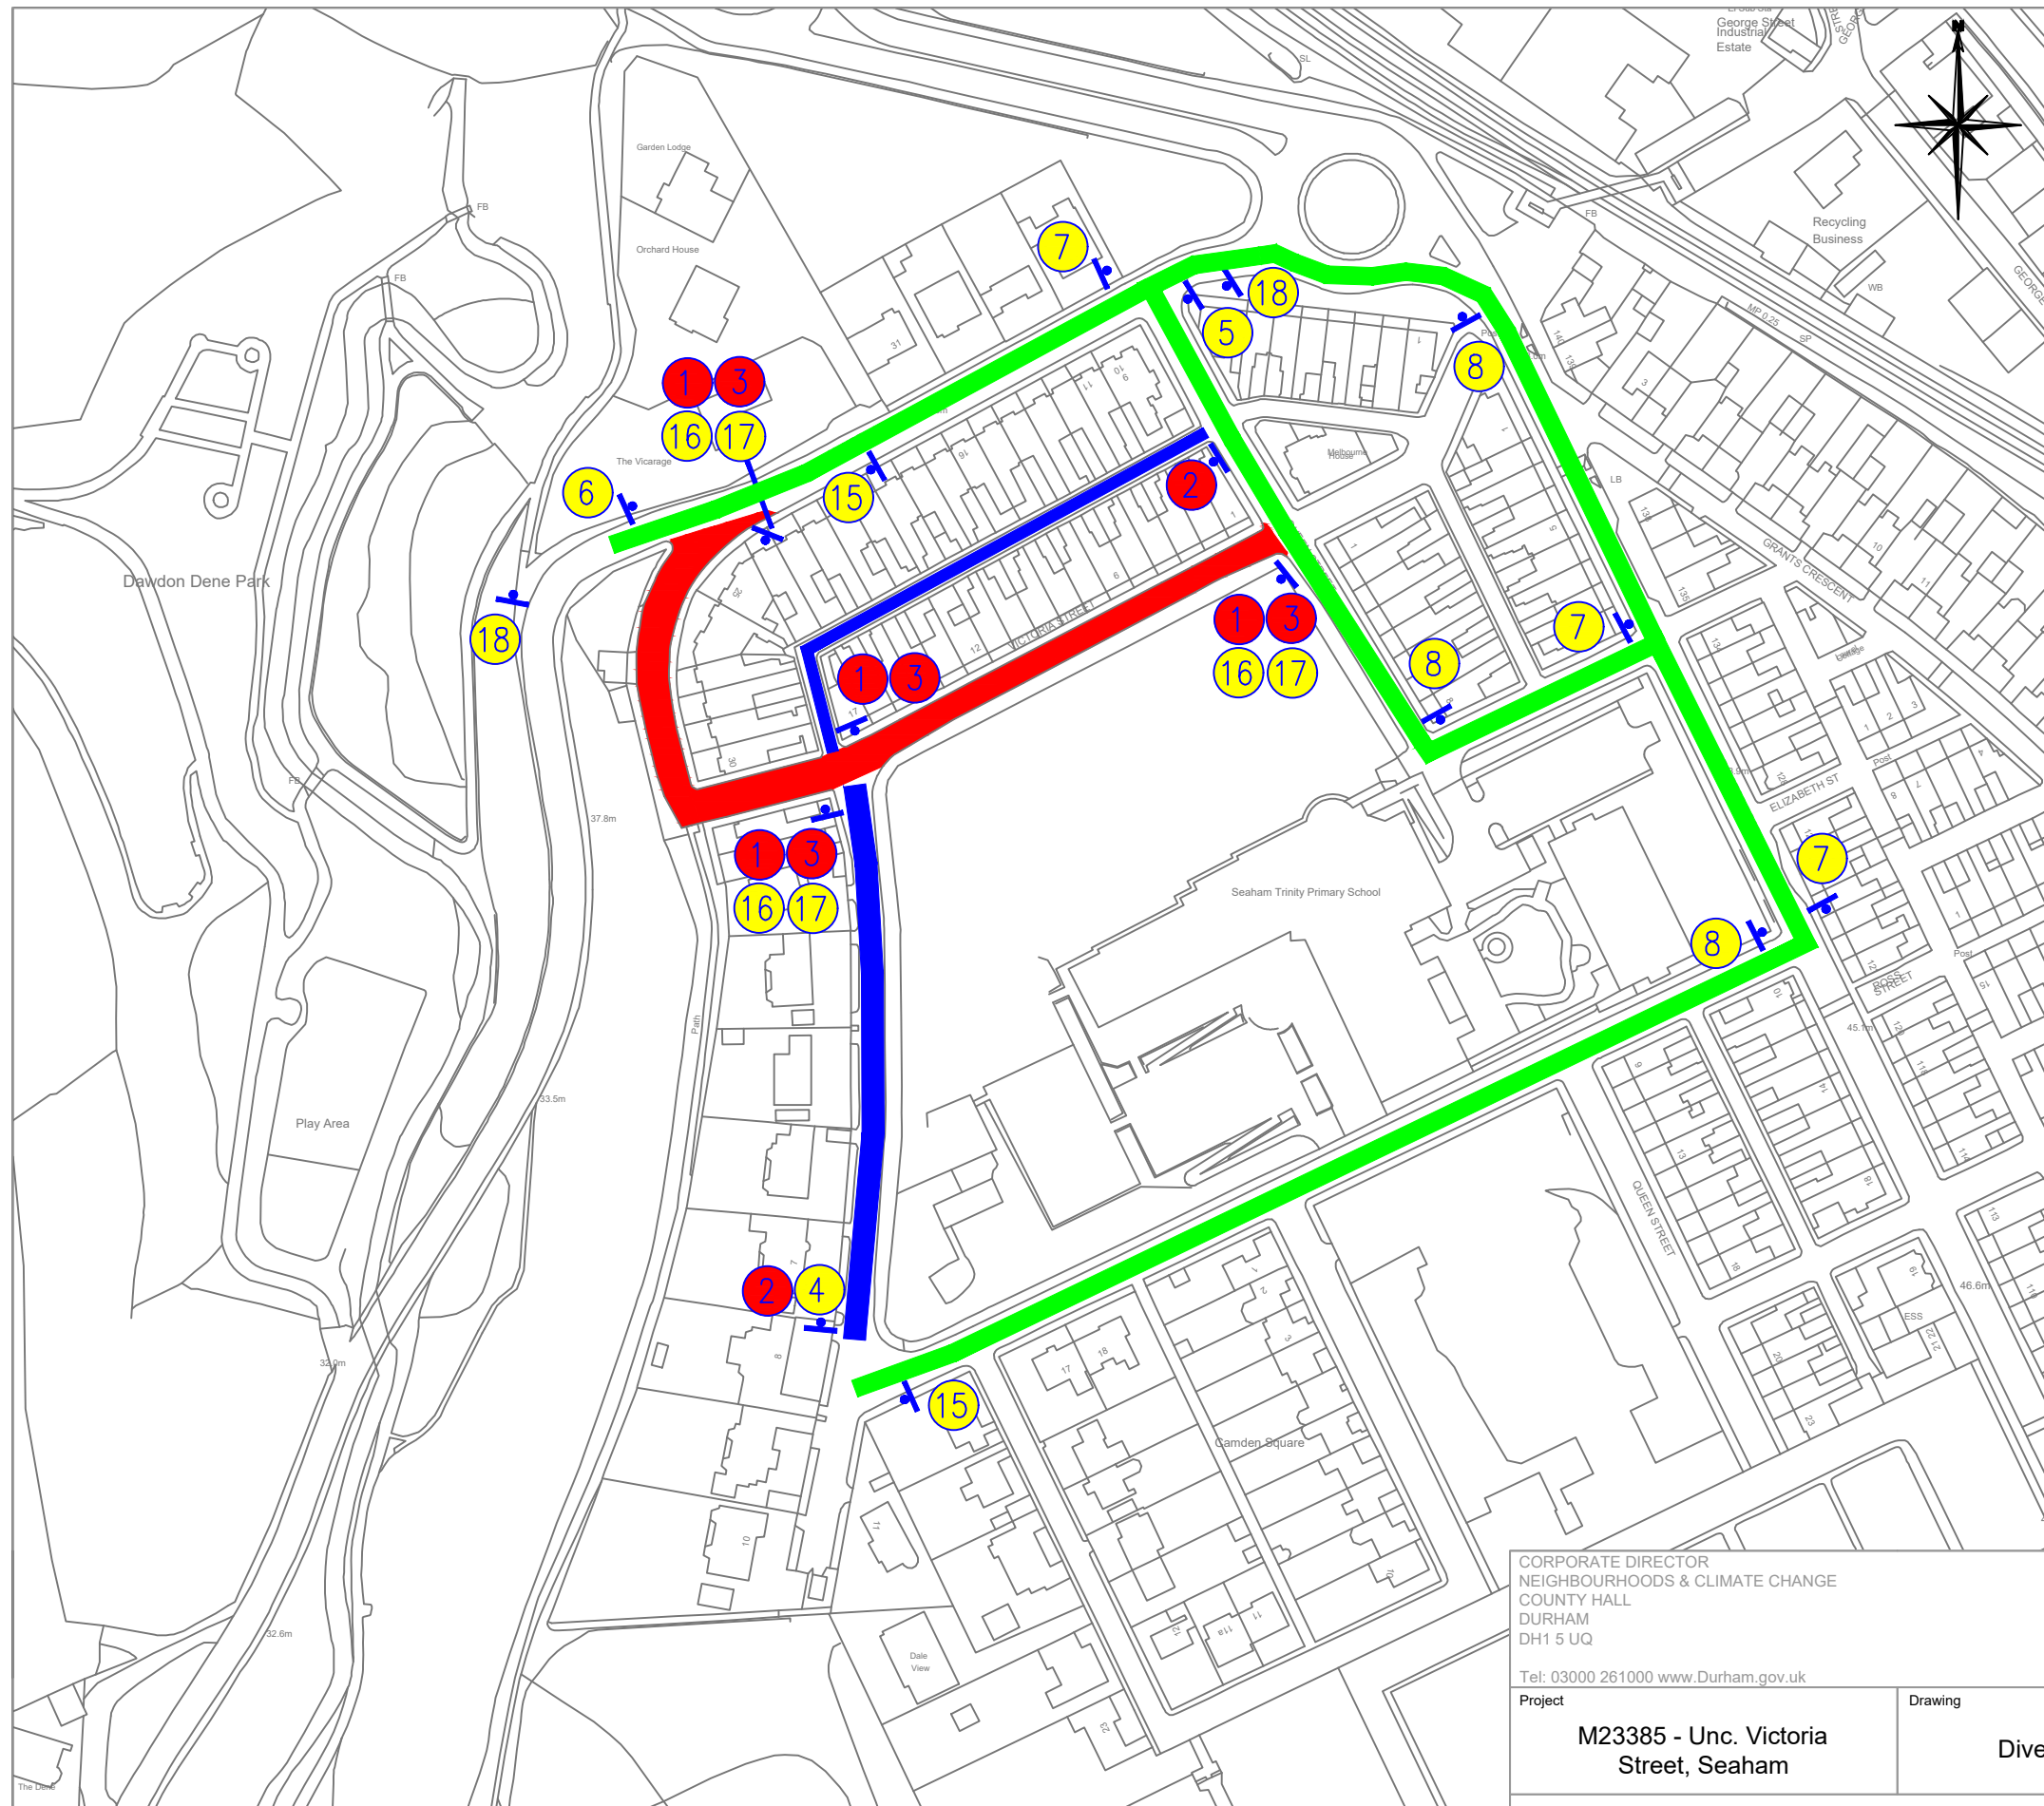

**Legend**

- Road Closure
- Diversion Route
- Resident Access Only

**Temporary Sign Schedule**

Plan Ref	Sign Face	Sign Diag. No.	Sign Size	Comments
1	ROAD CLOSED	7010 (Variant)	1050 x 750	
2	ROAD AHEAD CLOSED	7010 (Variant)	1050 x 750	
3		7105		Flashing amber beacons to regulation 28 of TSR & GD to be provided one per barrier during the hours of darkness
4	DIVERSION	2702	1050 x 750	
5	DIVERSION	2702 (Variant)	1050 x 750	
6	DIVERSION	2702 (Variant)	1050 x 750	
7	DIVERSION	2703	1100 x 450 (75mm X-h)	
8	DIVERSION	2703 (Variant)	1100 x 450 (75mm X-h)	
9	DIVERSION	2703 (Variant)	1100 x 450 (75mm X-h)	
10	DIVERSION	2703 (Variant)		
11	DIVERSION	2703 (Variant)		
12	DIVERSION	2704	(75mm X-h)	
13	DIVERSION	2704 (Variant)	(75mm X-h)	
14	DIVERSION AHEAD	2702 (Variant)	1050 x 750	
15	DIVERSION END	2702 (Variant)	1050 x 750	

**Essential Maintenance Works**

Thank You For Your Patience

[www.durham.gov.uk/traffic](http://www.durham.gov.uk/traffic)

- THIS SIGN TO BE IN PLACE AT LEAST 2 WEEKS PRIOR TO WORKS COMMENCING ON SITE.

This Road Will Be Closed On

Mon 8th January 2024

For 2 Days

Working Hours Will Be 07:00-19:00

Delays Expected

- THIS SIGN TO BE IN PLACE AT LEAST 2 WEEKS PRIOR TO WORKS COMMENCING ON SITE.

Victoria Street Closed Ahead

For Springfield Cres.

Follow Diversion

Reproduced from Ordnance Survey material with the permission of Ordnance Survey on behalf of the Controller of Her Majesty's Stationary Office © Crown Copyright. Unauthorised reproduction infringes Crown copyright and may lead to prosecution or civil proceedings. Durham County Council LA100049055. 2023.

CORPORATE DIRECTOR NEIGHBOURHOODS & CLIMATE CHANGE COUNTY HALL DURHAM DH1 5 UQ Tel: 03000 261000 www.Durham.gov.uk		Revision <b>C01</b>		C01	04/11	LB	LD	Issued for Construction
Project <b>M23385 - Unc. Victoria Street, Seaham</b>		Drawing <b>Diversion Layout</b>		Rev/	Date	Initial	Chk'd	Details
Drawing No. <b>M23385 - DCC - HE - DR - 17 - 01</b>				Drawn :	L.Buck	Date:	04/11/2023	
				Designed:	L.Buck	Date:	04/11/2023	
				Checked :	L. Douthwaite	Date:	06/11/2023	
				Approved:	L. Douthwaite	Date:	06/11/2023	
				Location Seaham				
				Drawing Scale: NTS		Sheet Size A3		

Drawing file path & name \\DU61-FS01\ServiceDirect\HOME\Estimating\HIGHWAY DESIGN\ 2023-24 SCHEME FOLDERS\CAPITAL CARRIAGEWAYS\M23385 - Unc. Victoria Street, Seaham\WORK AREA 4 - SCHEME DESIGN\DRAWINGS\M23385 - Unc. Victoria Street, Seaham  
 Plotted by & date Lee Buck 05/11/2023 8:20 PM