


PATH:

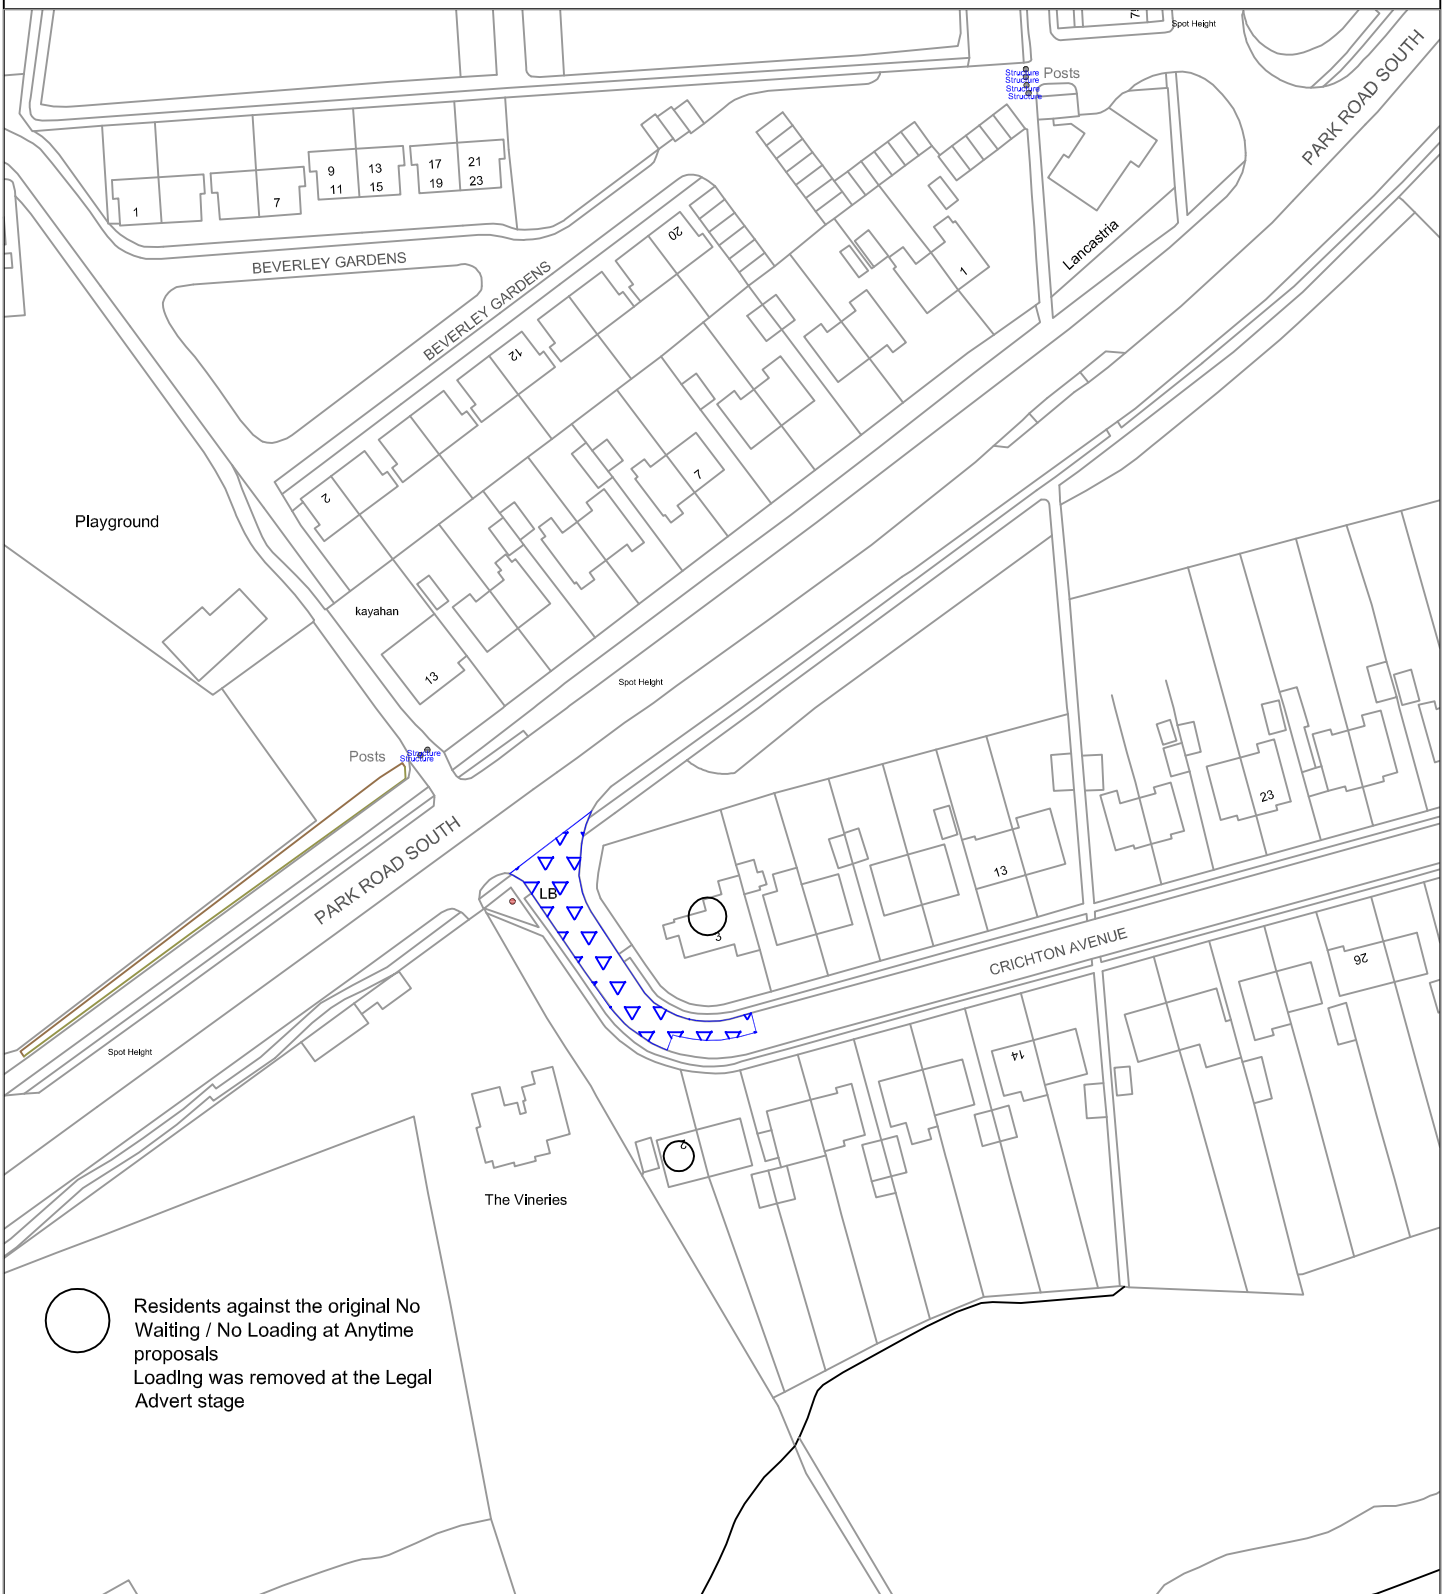

○ Residents against the original No Waiting / No Loading at Anytime proposals
Loading was removed at the Legal Advert stage

KEY



Proposed No Waiting At Any Time Restriction

Reproduced from Ordnance Survey material with the permission of Ordnance Survey on behalf of the Controller of Her Majesty's Stationery Office © Crown copyright. Unauthorised reproduction infringes Crown copyright and may lead to prosecution or civil proceedings. Durham County Council. LA 100019779. 2009.

| Rev/ Amdt | Drawn By | | Approved By | | | Description Of Amendments |
|--------------|----------|--------|-------------|--------|------|------------------------------|
| | Name | Date | Name | Date | Sign | |
| A | DJW | Apr 10 | D. Batt. | Apr 10 | DB | Linetype amended |
| | | | | | | |
| | | | | | | |
| | | | | | | |



Durham
County Council

**STRATEGIC
HIGHWAYS
MANAGEMENT**

**CORPORATE DIRECTOR OF
NEIGHBOURHOOD SERVICES**

COUNTY HALL, DURHAM. DH1 5UQ

| | |
|--|---|
| Project Crichton Avenue, Chester - Le - Street | |
| Drawing No Waiting at Any Time Restriction Location Plan | |
| Scales 1:1250 | Project/Drawing No. T11999 - 01 |
| | Rev. |