


PATH:

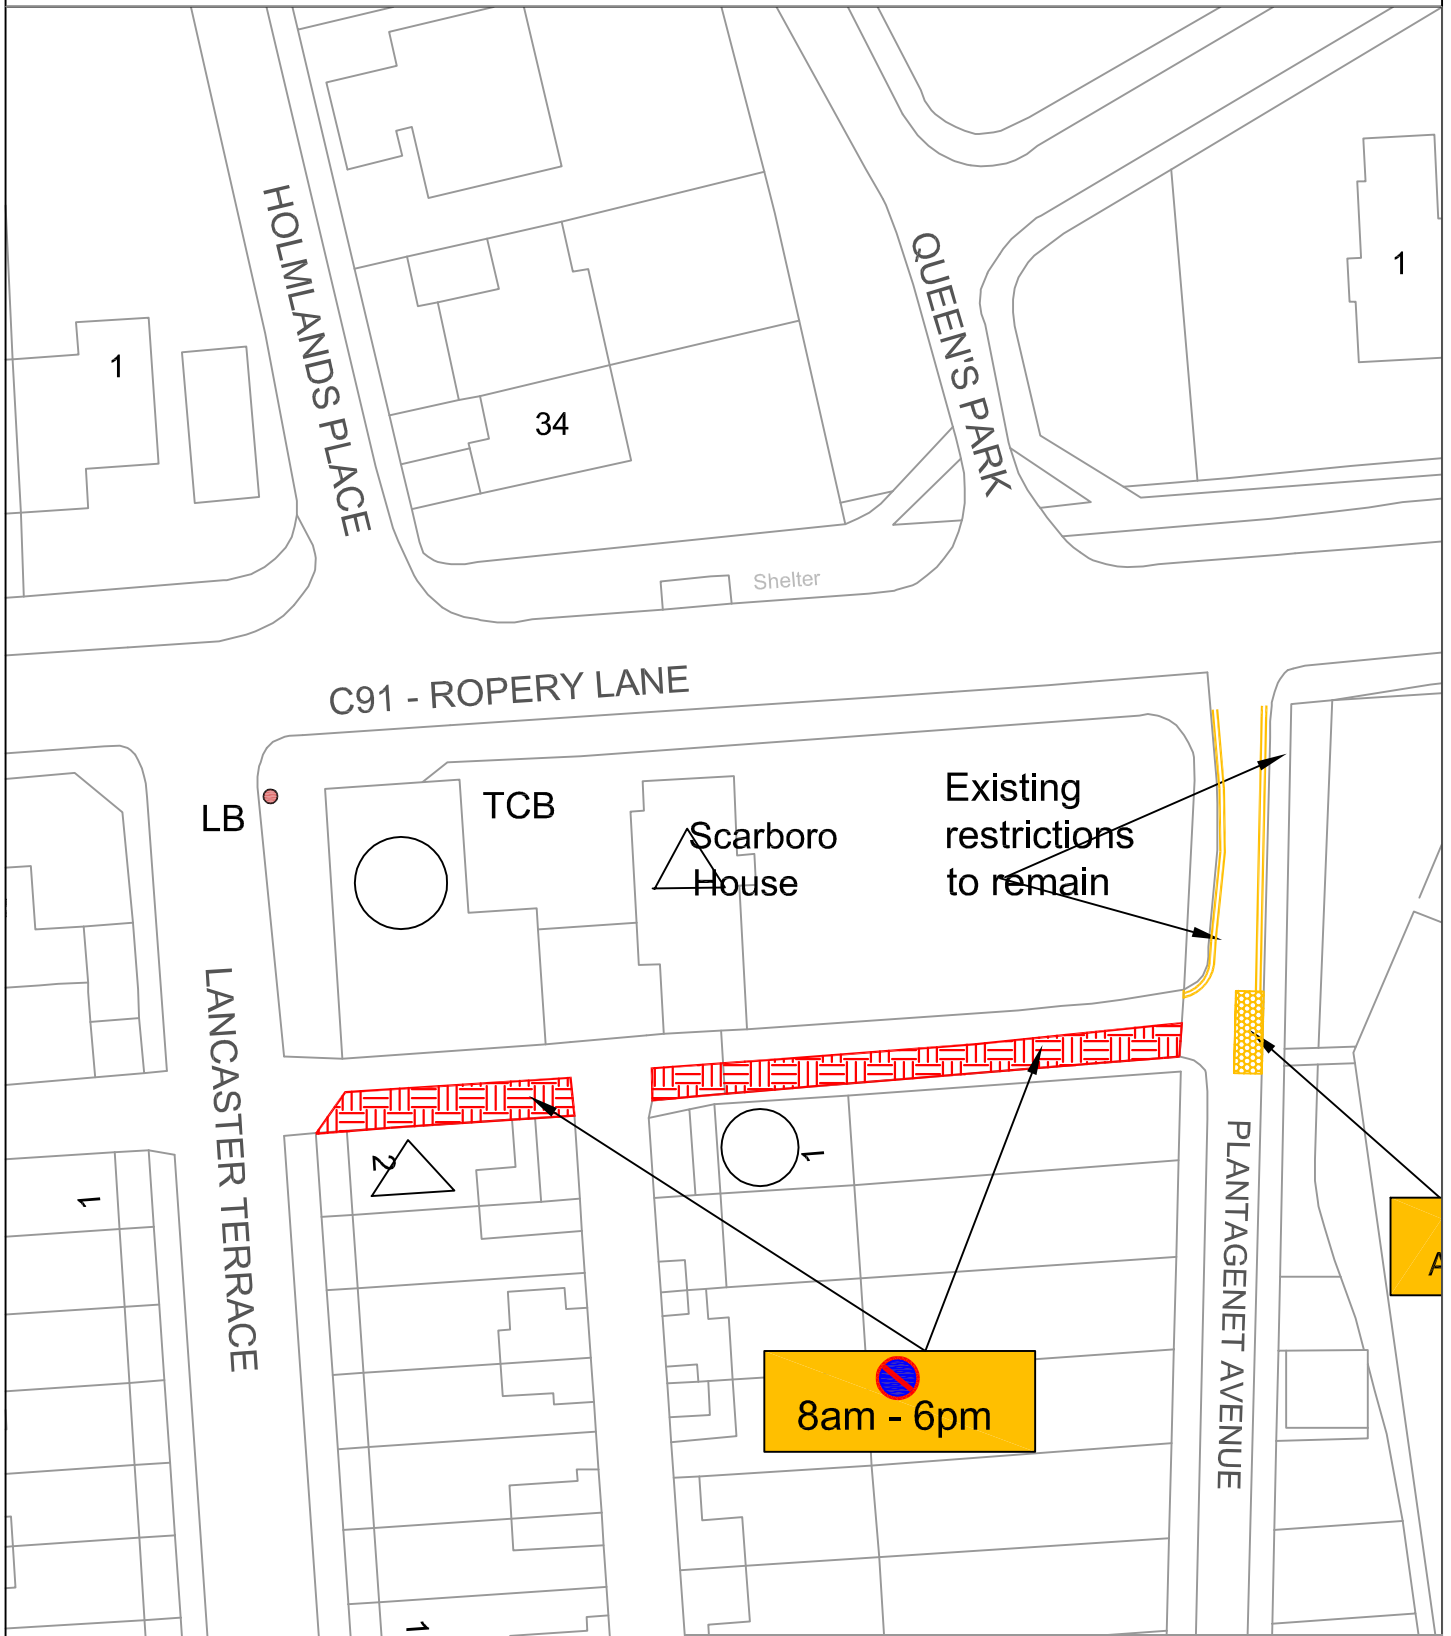

KEY

- Proposed Prohibition of Waiting at Any Time**
- Proposed Prohibition of Waiting 8am to 6pm**

Reproduced from Ordnance Survey material with the permission of Ordnance Survey on behalf of the Controller of Her Majesty's Stationery Office © Crown copyright. Unauthorised reproduction infringes Crown copyright and may lead to prosecution or civil proceedings. Durham County Council. LA 100019779. 2009.

Rev/ Amdt	Drawn By		Approved By			Description Of Amendments
	Name	Date	Name	Date	Sign	

Durham
County Council

**STRATEGIC
HIGHWAYS
MANAGEMENT**

**CORPORATE DIRECTOR OF
NEIGHBOURHOOD SERVICES**

COUNTY HALL, DURHAM. DH1 5UQ

Project **Plantagenet / Rear Ropery Lane,
Chester - Le - Street**

Drawing **Responses Plan**

Scales **1:500**

Project/Drawing No. **T11999 - 02**

Rev.