


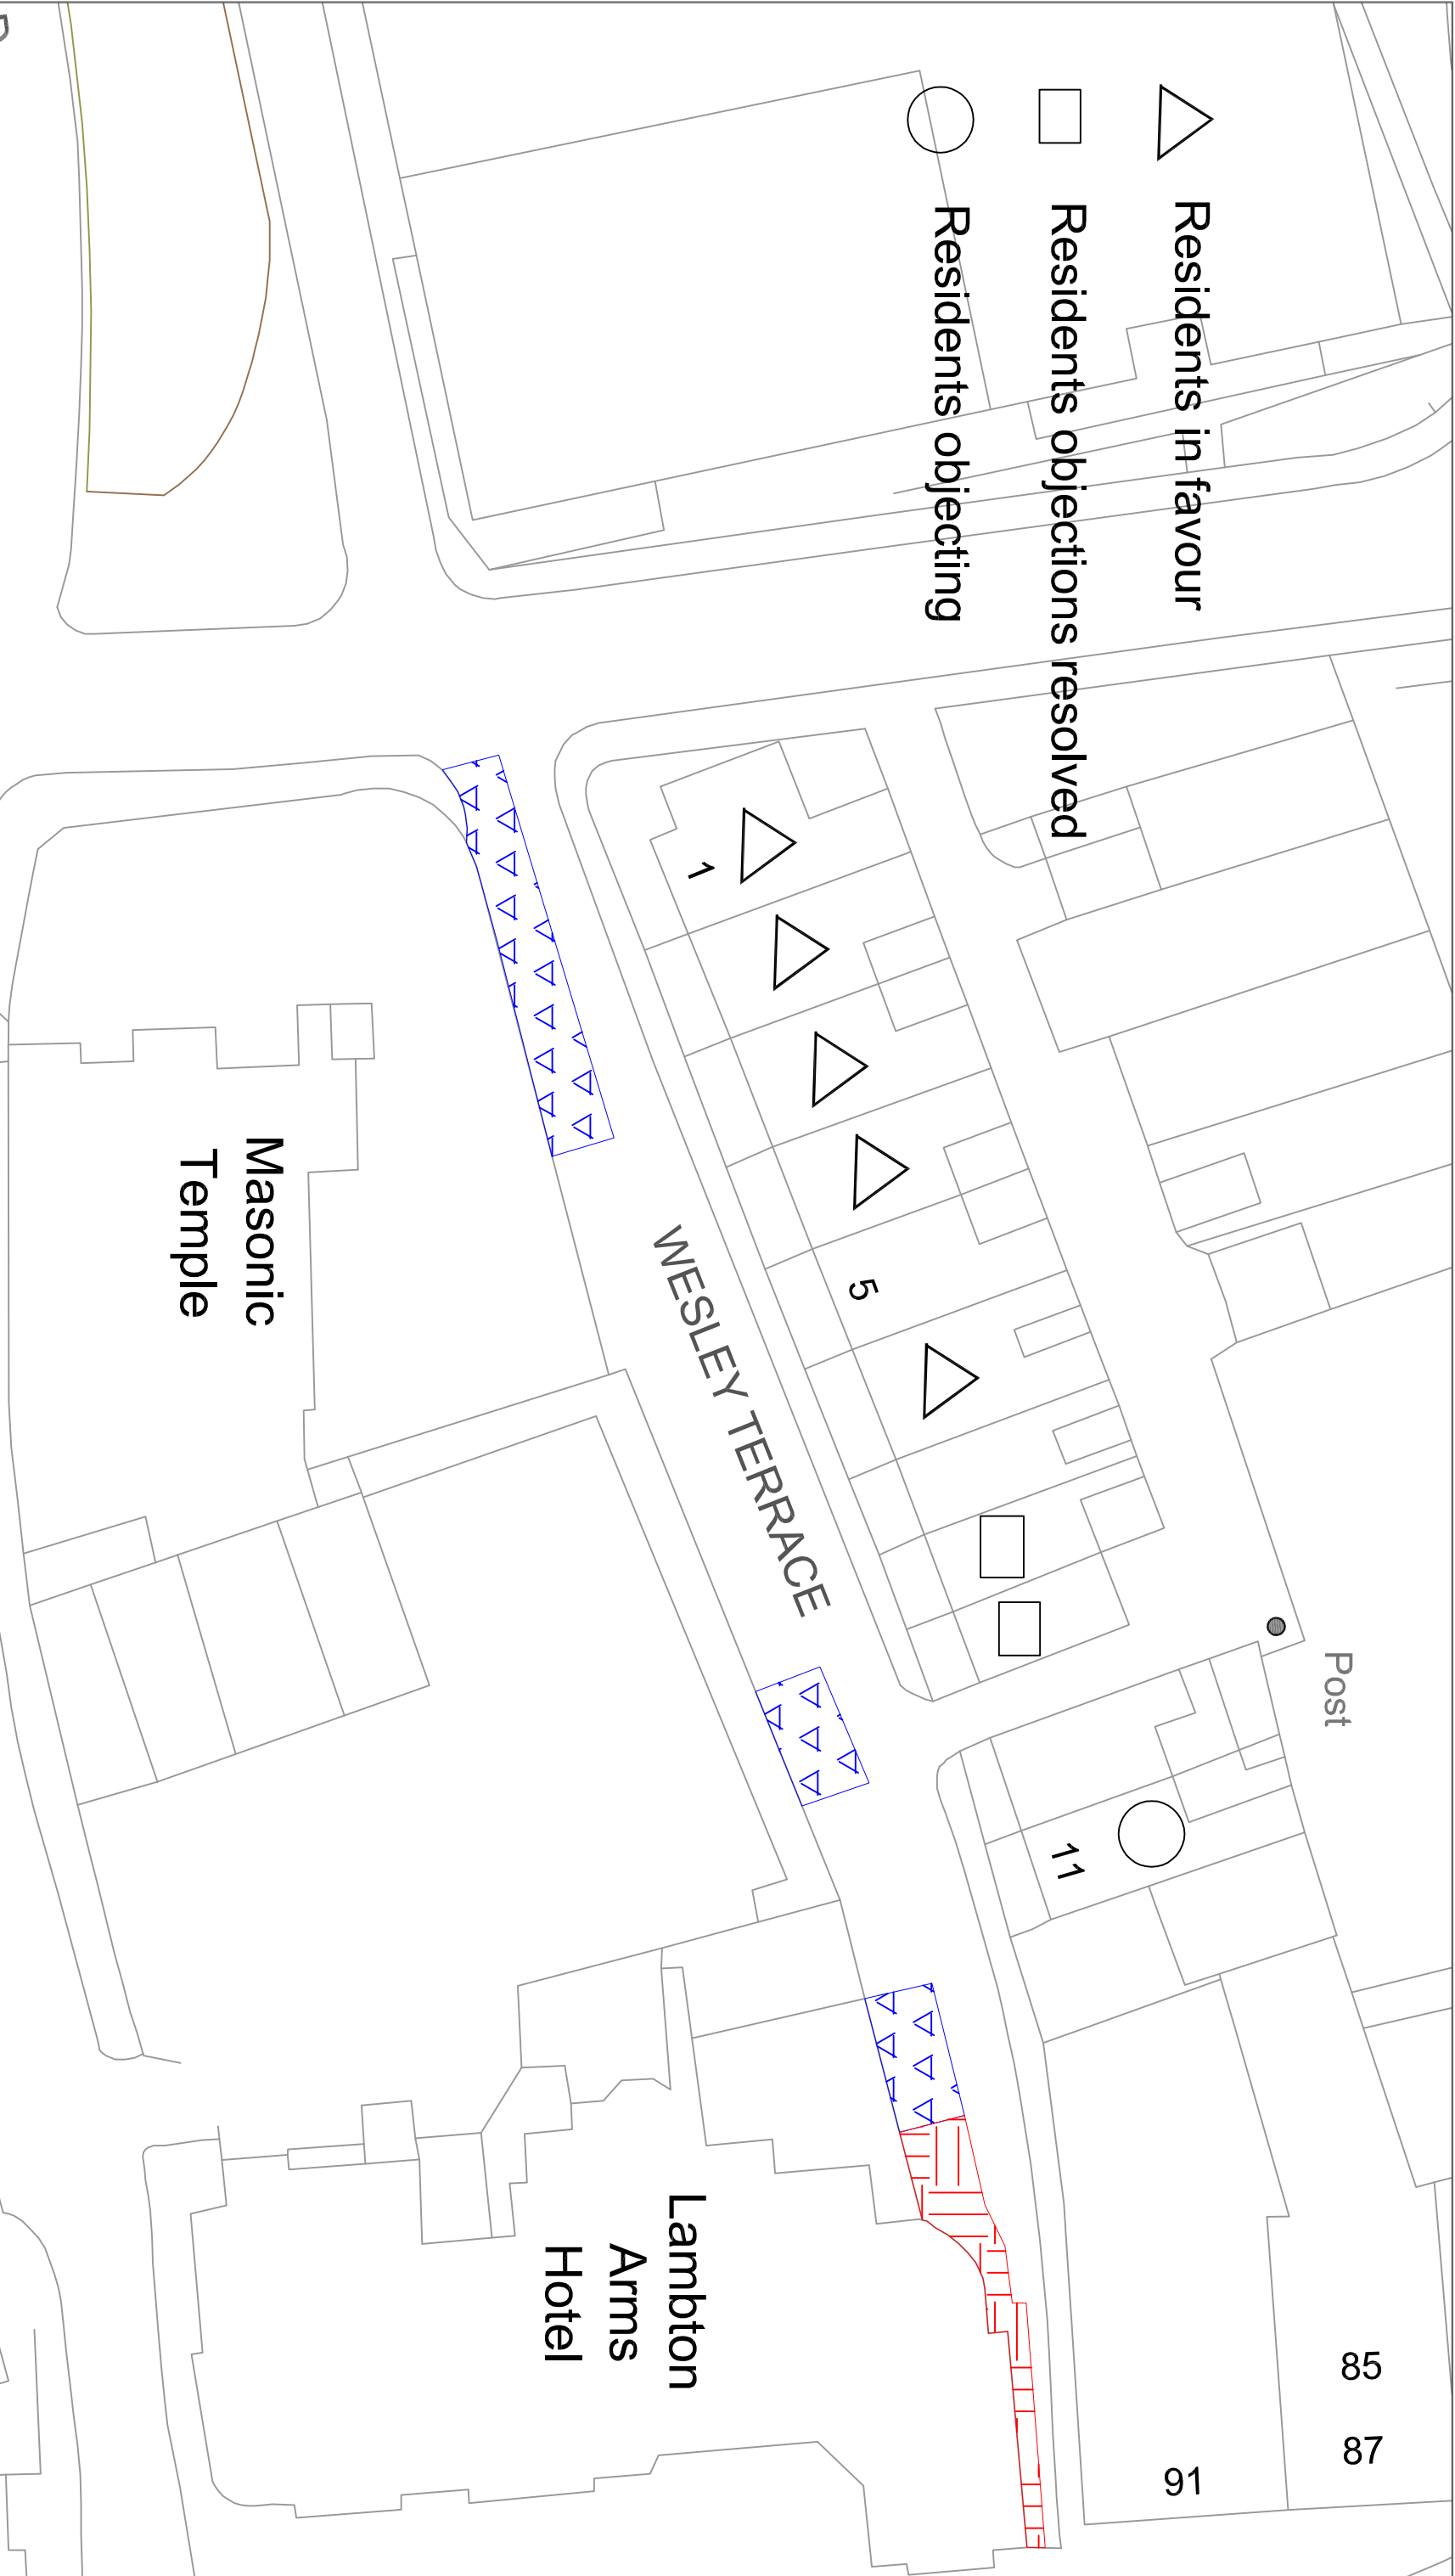

- △ Residents in favour
- Residents objections resolved
- Residents objecting



Reproduced from Ordnance Survey material with the permission of Ordnance Survey on behalf of the Controller of Her Majesty's Stationery Office © Crown copyright. Unauthorised reproduction infringes Crown copyright and may lead to prosecution or civil proceedings. Durham County Council. LA 100019779. 2009.

KEY

- 
 Proposed Prohibition of Waiting and No Loading / Unloading At Any Time
- 
 Proposed Prohibition of Waiting 8am to 6pm, Monday to Saturday

Rev/Amndt	Name	Date	Name	Date	Sign
0	D Wall	April 2010	D Battersby	April 2010	DB

Rev/Amndt	Name	Date	Name	Date	Sign

Drawn By		Approved By		Description Of Amendments
Name	Date	Name	Date	



Durham
County Council

STRATEGIC HIGHWAYS MANAGEMENT
CORPORATE DIRECTOR OF NEIGHBOURHOOD SERVICES
COUNTY HALL, DURHAM, DH1 1SQ

Project	Wesley Terrace, Chester - Le - Street	
Drawing	Responses Plan	
Project/Drawing No.	T11999-04	
Scalcs	1:500	
Rev.	A	