

Delegated Decision

10 January 2024

Temporary Traffic Regulation Order

Ordinary Decision/Key Decision No.



Report of NEIGHBOURHOODS & CLIMATE CHANGE

Paul Anderson – Strategic Highways Manager, Technical Services

Electoral division(s) affected:

Nevilles Cross, Elvet & Gilesgate and Durham South Wards: Cllr L Brown, Cllr E Scott, Cllr D Freeman, Cllr R Ormerod, Cllr D Stoker

Purpose of the Report

To consider a request for temporary traffic regulation by Order on Saturday 23 March 2024 for the purpose of carriageway resurfacing works on Elvet Hill Road, Durham.

Recommendation

It is recommended that the Council exercises its powers under the Road Traffic Regulation Act 1984 to effect a Temporary Traffic Regulation Order to facilitate the proposed works

Background

Works are proposed by Durham County Council to undertake carriageway resurfacing works within the confines of the highway.

Options

Other traffic management arrangements have been considered and the most appropriate method is for temporary road closure for approx. 6 days between 7am and 7pm per day.

Recommendation

The recommendation is approved and that following, consultations with the Chief of Police, arrangements be made to progress the advertising of Public Notices and sealing of an Order.

Contact: Steven Galloway

Tel: 03000 267095

Appendix 1: Implications

Legal Implications

TTRO checked, prepared and advertised via Legal Services

Finance

Costs to be charged to the scheme/applicant.

Consultation

Chief of Police, Local Members, Public Transport Providers (via the Public Transport Team)

Equality and Diversity / Public Sector Equality Duty

N/A

Human Rights

No impact

Crime and Disorder

N/A

Climate Change

N/A

Staffing

Network Management Team

Accommodation


N/A

Risk

N/A

Procurement

Advertising in a public newspaper with costs recharged to the scheme/applicant

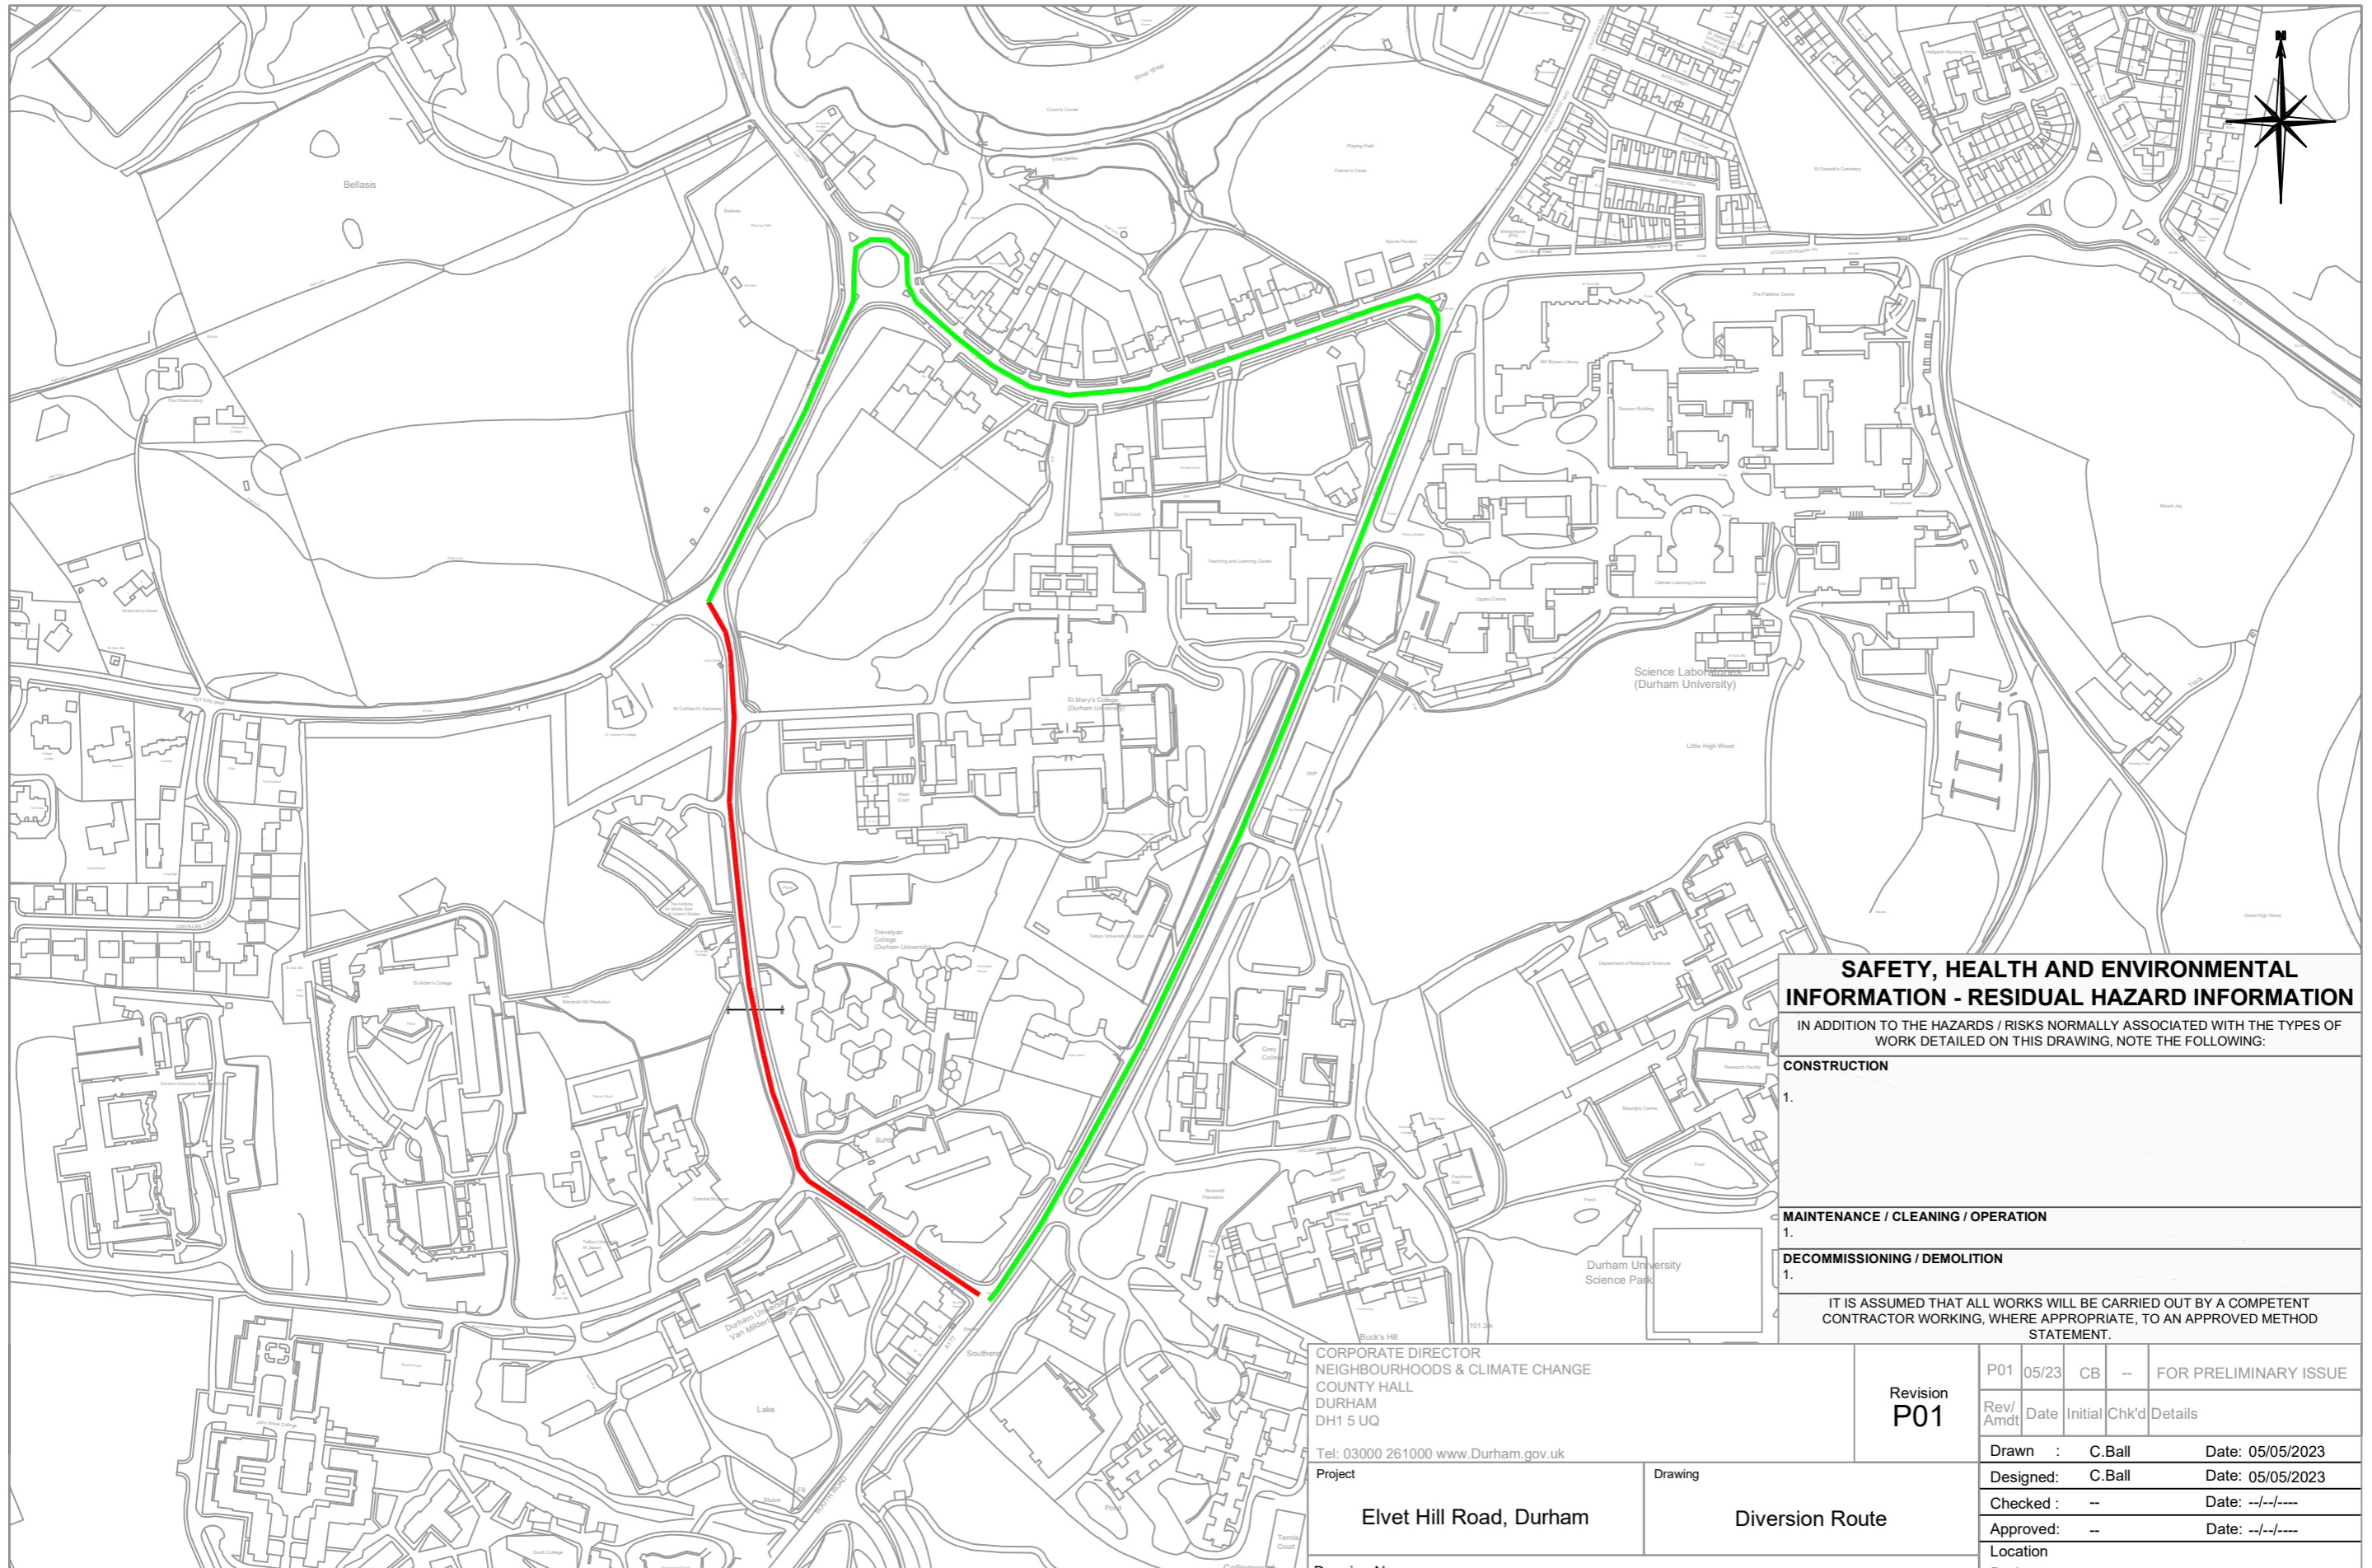

SAFETY, HEALTH AND ENVIRONMENTAL INFORMATION - RESIDUAL HAZARD INFORMATION

IN ADDITION TO THE HAZARDS / RISKS NORMALLY ASSOCIATED WITH THE TYPES OF WORK DETAILED ON THIS DRAWING, NOTE THE FOLLOWING:

CONSTRUCTION

1.

MAINTENANCE / CLEANING / OPERATION

1.

DECOMMISSIONING / DEMOLITION

1.

IT IS ASSUMED THAT ALL WORKS WILL BE CARRIED OUT BY A COMPETENT CONTRACTOR WORKING, WHERE APPROPRIATE, TO AN APPROVED METHOD STATEMENT.

CORPORATE DIRECTOR
NEIGHBOURHOODS & CLIMATE CHANGE
COUNTY HALL
DURHAM
DH1 5 UQ

Tel: 03000 261000 www.Durham.gov.uk

Project

Elvet Hill Road, Durham

Drawing

Diversion Route

Drawing No.
M23325 - DCC - HE - DR - 17 - 01

Revision
P01

P01	05/23	CB	--	FOR PRELIMINARY ISSUE
-----	-------	----	----	-----------------------

Rev/ Amdt	Date	Initial	Chk'd	Details
-----------	------	---------	-------	---------

Drawn :	C.Ball	Date:	05/05/2023
---------	--------	-------	------------

Designed:	C.Ball	Date:	05/05/2023
-----------	--------	-------	------------

Checked :	--	Date:	--/------
-----------	----	-------	-----------

Approved:	--	Date:	--/------
-----------	----	-------	-----------

Location	Durham
----------	--------

Drawing Scale:	NTS	Sheet Size	A3
----------------	-----	------------	----

Reproduced from Ordnance Survey material with the permission of Ordnance Survey on behalf of the Controller of Her Majesty's Stationary Office © Crown Copyright. Unauthorised reproduction infringes Crown copyright and may lead to prosecution or civil proceedings. Durham County Council LA100049055. 2023.

DO NOT SCALE FROM DRAWING

Frame 01/19