

Delegated Decision

07 February 2024

Temporary Traffic Regulation Order

Ordinary Decision/Key Decision No.



Report of NEIGHBOURHOODS AND CLIMATE CHANGE

Paul Anderson – Strategic Highways Manager, Technical Services

Electoral division(s) affected:

Shotton and South Hetton

Purpose of the Report

To consider a request for temporary traffic regulation by Order on Monday 25 March 2024 at Footpath 14, Haswell for the purpose of footbridge refurbishment works.

Recommendation

It is recommended that the Council exercises its powers under the Road Traffic Regulation Act 1984 to effect a Temporary Traffic Regulation Order to facilitate the proposed works.

Background

Footbridge refurbishment works are proposed to be undertaken.

Options

Other traffic management arrangements have been considered and the most appropriate method is for temporary footpath closure.

Recommendation

The recommendation is approved and that following, consultations with the Chief of Police, arrangements be made to progress the advertising of Public Notices and sealing of an Order.

Contact: Nicola Longstaff

Tel: 03000 263679

Appendix 1: Implications

Legal Implications

TTRO checked, prepared and advertised via Legal Services

Finance

Costs to be charged to the scheme/applicant.

Consultation

Chief of Police, Local Members, Public Transport Providers (via the Public Transport Team)

Equality and Diversity / Public Sector Equality Duty

N/A

Human Rights

No impact

Crime and Disorder

N/A

Climate Change

N/A

Staffing

Network Management Team

Accommodation


N/A

Risk

N/A

Procurement

Advertising in a public newspaper with costs recharged to the scheme/applicant.

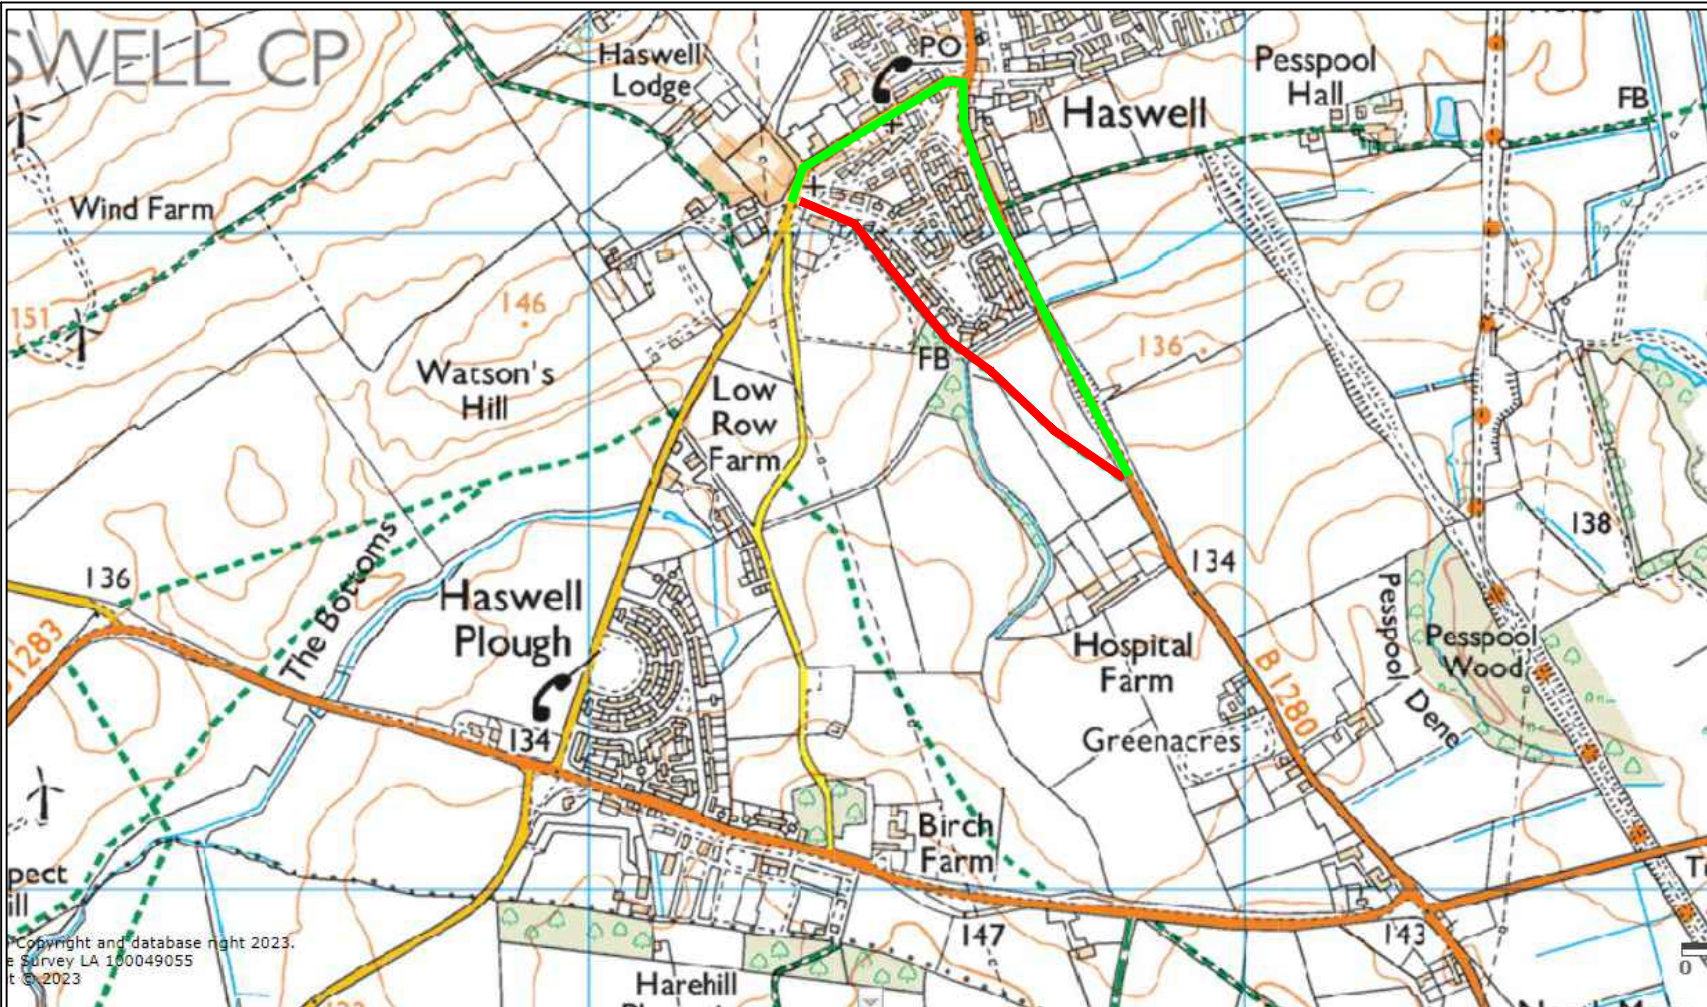

- Footpath Closed
- Diversion Route

This map is reproduced from Ordnance Survey material with the permission of Ordnance Survey on behalf of the Controller of Her Majesty's Stationary Office © Crown Copyright. Unauthorised reproduction infringes Crown copyright and may lead to prosecution or civil proceedings. Durham County Council 076589 2004.

CORPORATE DIRECTOR
 NEIGHBOURHOODS AND CLIMATE CHANGE
 COUNTY HALL
 DURHAM
 DH1 5UQ



Tel: 03000 261000 www.Durham.gov.uk

Project
F660 Haswell Footbridge

Drawing
Closure & Diversion Drawing

Drawing No.
2324_58 - DCC - SE - 01 - 01

Revision
0/-

0/-	--/--	--	--	--
Rev/ Amdt	Date	Initial	Chk'd	Details
Drawn :	Paul Stretton	Date:	21/12/23	
Designed:	Paul Stretton	Date:	21/12/23	
Checked :	Munir Jadalla	Date:	21/12/23	
Approved:	Munir Jadalla	Date:	21/12/23	
Location HASWELL				
Drawing Scale: Not to Scale Sheet Size A4				