

Delegated Decision

8 March 2024

Temporary Traffic Regulation Order

Ordinary Decision/Key Decision No.



Report of NEIGHBOURHOODS & CLIMATE CHANGE

Paul Anderson – Strategic Highways Manager, Technical Services

Electoral division(s) affected:

Leadgate & Medomsley, Lanchester, Annfield Plain, Burnopfield & Dipton
Wards: Cllr A Shield, Cllr W Stelling, Cllr D Oliver, Cllr M McGaun, Cllr J
Nicholson, Cllr C Bell, Cllr D Mulholland, Cllr V Andrews

Purpose of the Report

To consider a request for temporary traffic regulation by Order on Saturday 27 April 2024 for the purpose of carriageway resurfacing works on A691 Iveston Bends.

Recommendation

It is recommended that the Council exercises its powers under the Road Traffic Regulation Act 1984 to effect a Temporary Traffic Regulation Order to facilitate the proposed works

Background

Works are proposed by DCC to undertake carriageway resurfacing works within the confines of the highway.

Options

Other traffic management arrangements have been considered and the most appropriate method is for temporary road closure for approx. 7 nights between 7pm and 6am per night.

Recommendation

The recommendation is approved and that following, consultations with the Chief of Police, arrangements be made to progress the advertising of Public Notices and sealing of an Order.

Contact: Steven Galloway

Tel: 03000 267095

Appendix 1: Implications

Legal Implications

TTRO checked, prepared and advertised via Legal Services

Finance

Costs to be charged to the scheme/applicant.

Consultation

Chief of Police, Local Members, Public Transport Providers (via the Public Transport Team)

Equality and Diversity / Public Sector Equality Duty

N/A

Human Rights

No impact

Crime and Disorder

N/A

Climate Change

N/A

Staffing

Network Management Team

Accommodation


N/A

Risk

N/A

Procurement

Advertising in a public newspaper with costs recharged to the scheme/applicant

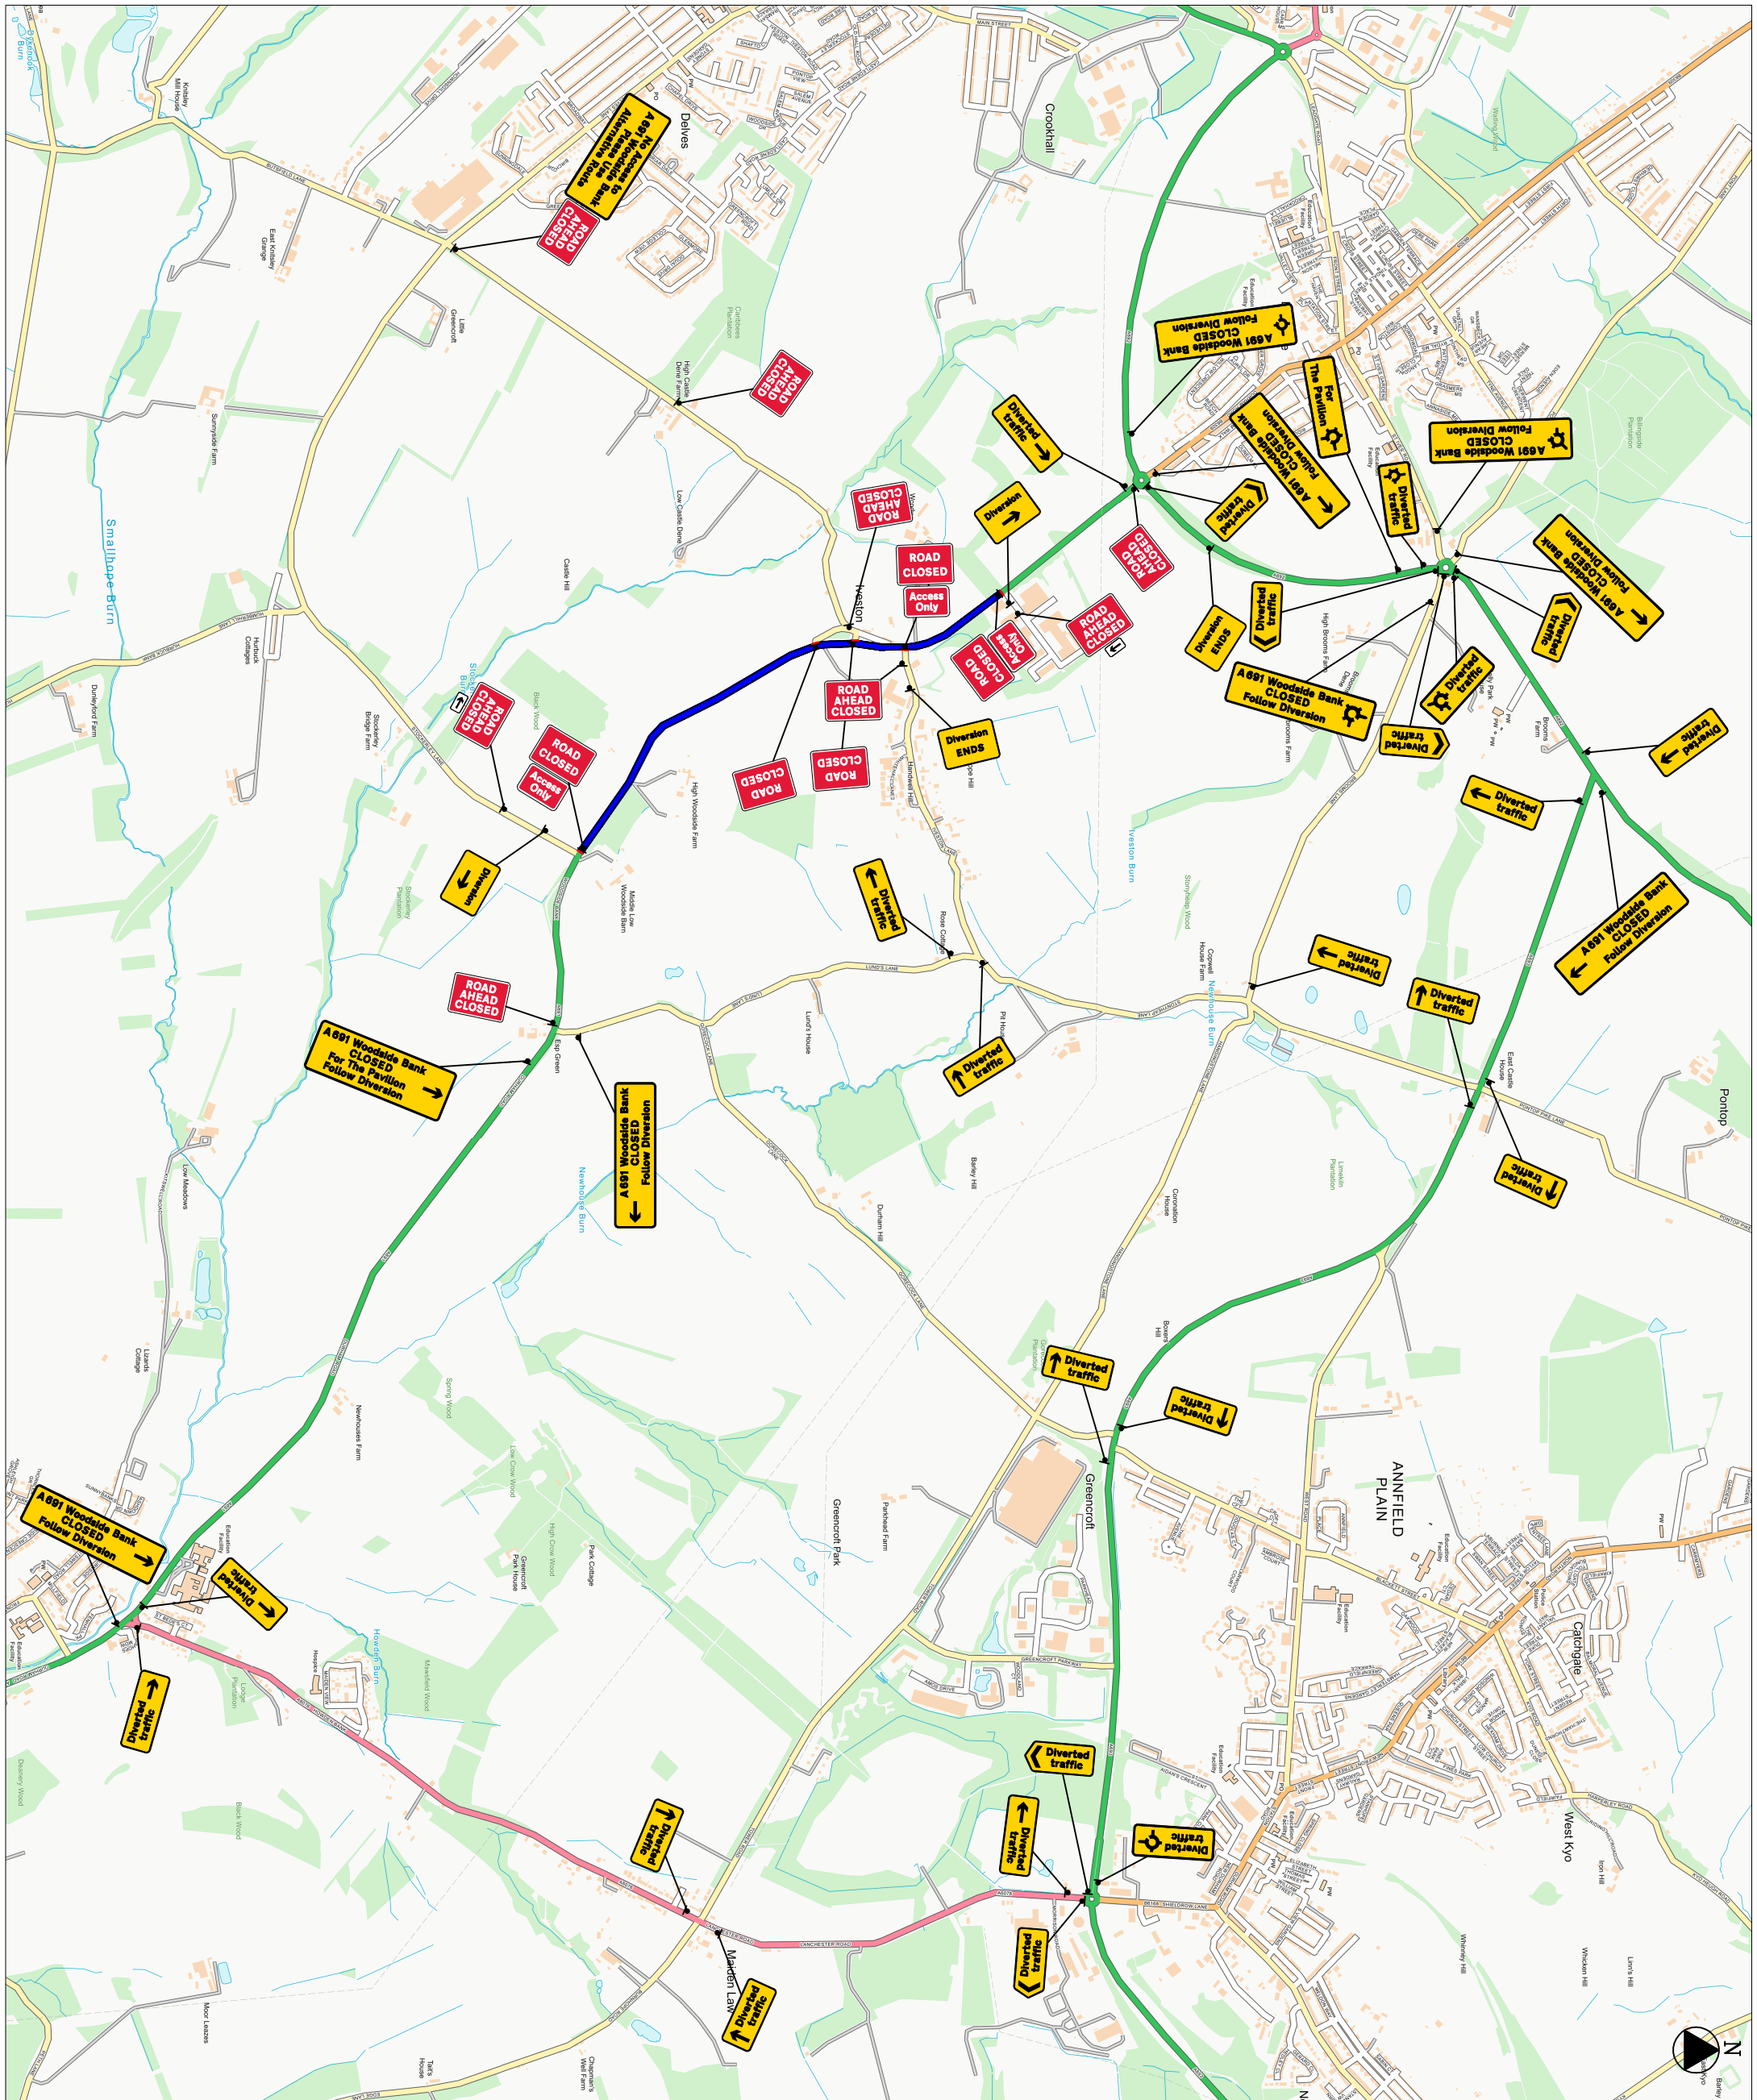


Liverpool Office
 Unit 3, Weaver Industrial Estate,
 Blackburne Street, Garston,
 Liverpool, L19 8JA
 Tel: 0151 494 1188
 www.premier-traffic.co.uk

10 October 2023

DRAWING No. P6865	
Drawn By:	Revision
Shauna Openshaw	Comments
Checked By:	TM
TM	TM
Approved By:	TM






Project: Road Closure Diversion
 CLIENT: Durham Council
 Address: A691 Woodside Bank
 Consett

Draft For Issue Construct

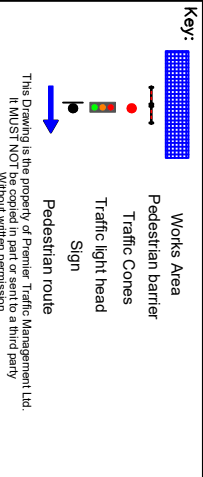

SCALE: 1:500 @ A3
DO NOT SCALE FROM THIS DRAWING. MEASUREMENTS ARE TO BE TAKEN FROM DIMENSIONS GIVEN.

Chapter 8 Details

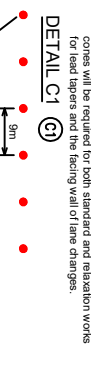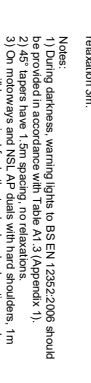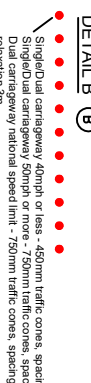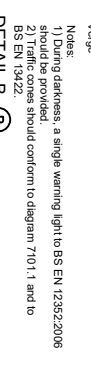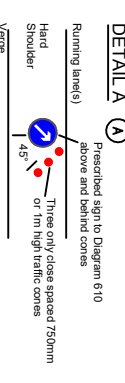

Notes:

- 1) During darkness, warning lights to BS EN 12352:2006 should be provided in accordance with Table A1.3 (Appendix 1).
- 2) For relaxation to Detail C1 see Table A1.3 (Appendix 1).

Notes:

- 1) During darkness, warning lights to BS EN 12352:2006 should be provided in accordance with Table A1.3 (Appendix 1).
- 2) Detail D applies only to relaxation cases.