

Delegated Decision

8 March 2024

Temporary Traffic Regulation Order

Ordinary Decision/Key Decision No.



Report of NEIGHBOURHOODS & CLIMATE CHANGE

Paul Anderson – Strategic Highways Manager, Technical Services

Electoral division(s) affected:

Ferryhill Ward: Cllr P Atkinson, Cllr J Quinn, Cllr C Bihari

Purpose of the Report

To consider a request for temporary traffic regulation by Order on Tuesday 28 May 2024 for the purpose of telecom pole renewal works on East View, Ferryhill.

Recommendation

It is recommended that the Council exercises its powers under the Road Traffic Regulation Act 1984 to effect a Temporary Traffic Regulation Order to facilitate the proposed works

Background

Works are proposed by Sunbelt Rentals on behalf of Openreach to undertake describe telecom pole renewal works within the confines of the highway.

Options

Other traffic management arrangements have been considered and the most appropriate method is for temporary road closure for approx. 1 day.

Recommendation

The recommendation is approved and that following, consultations with the Chief of Police, arrangements be made to progress the advertising of Public Notices and sealing of an Order.

Contact: Steven Galloway

Tel: 03000 267095

Appendix 1: Implications

Legal Implications

TTRO checked, prepared and advertised via Legal Services

Finance

Costs to be charged to the scheme/applicant.

Consultation

Chief of Police, Local Members, Public Transport Providers (via the Public Transport Team)

Equality and Diversity / Public Sector Equality Duty

N/A

Human Rights

No impact

Crime and Disorder

N/A

Climate Change

N/A

Staffing

Network Management Team

Accommodation

N/A


Risk

N/A

Procurement

Advertising in a public newspaper with costs recharged to the scheme/applicant

Key	01A ADVANCED WARNING ACCESS TO ROAD AHEAD CLOSED ON ____ TO ____ FOR ____ DATA(S) FROM ____ TO ____	01 ROAD CLOSED	02 Diverged traffic	04 Diverged traffic	06 Diverged traffic	08 Diversion	10 ROAD AHEAD CLOSED	12 Diverged traffic	14 Diverged traffic	15 ROAD AHEAD CLOSED ACCESS AS FAR AS NO THROUGH ROUTE
	03 Divergence ENDS	05 Diverged traffic	07 Diversion	09 Diversion	11 Diverged traffic	13 Diverged traffic	16 ROAD AHEAD CLOSED	17 ROAD AHEAD CLOSED		

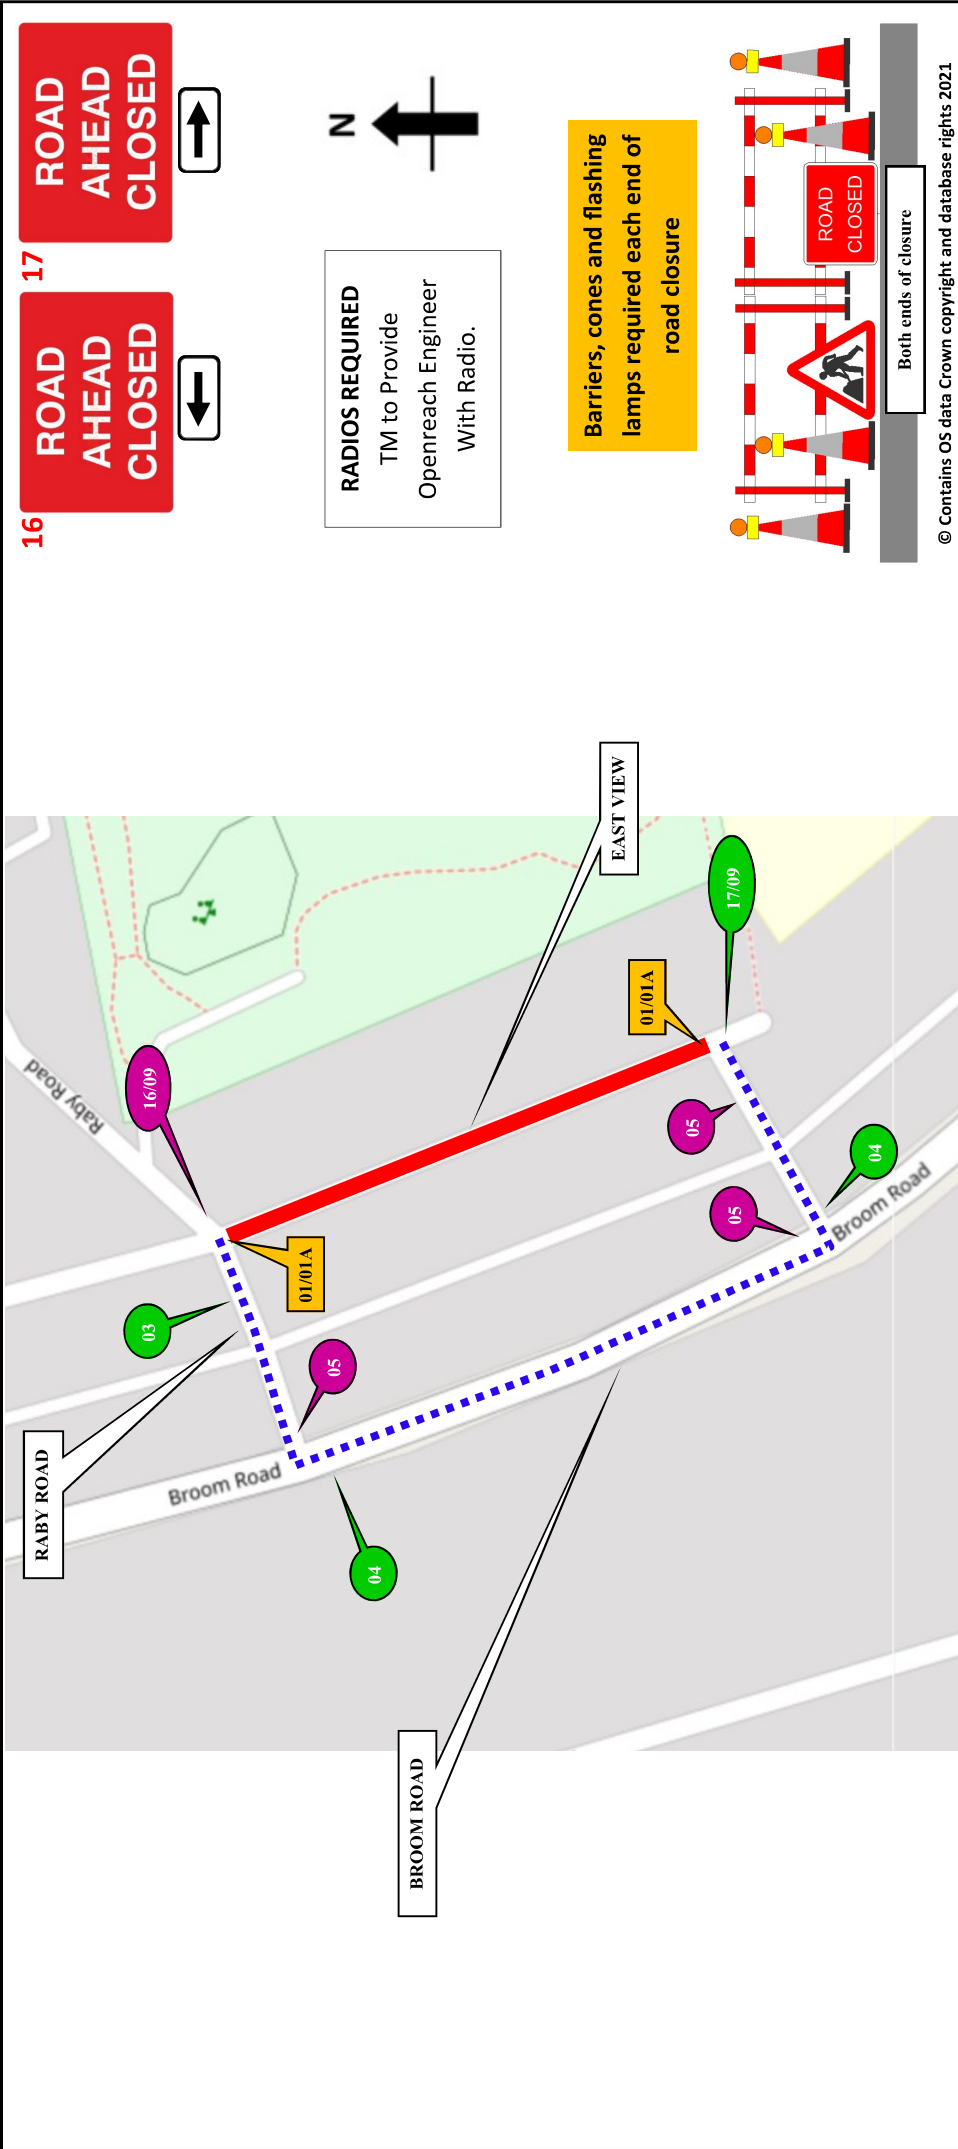

<p>SUNBELT RENTALS</p> <p>Sunbelt Rentals UK (Traffic Management) Kemble Airfield Enterprise Park Cirencester Road Kemble GL7 6BQ ☎ 03700 500 792 ☎ 0845 004 7105</p>	<p>CLIENT DETAILS OPENREACH</p>		<p>REP/DEPOT AG/242</p>	<p>DRAWN BY PB/208</p>	<p>ADDRESS NR NUMBER 5 HIGHCLIFFE TERRACE EAST VIEW DURHAM FERRYHILL DL17 8EF</p>	
	<p>DATE 24/02/2024</p>	<p>SHEET No 1 OF 1</p>	<p>VERSION NUMBER 001</p>	<p>SCALE NOT TO SCALE</p>		<p>ROAD CLOSURE LENGTH (APPROX) 100 M</p>
<p>AMENDED DATE</p>				<p>AMENDED BY NRSWA, Lantra</p>		<p>CONTRACT NUMBER 208-S002813</p>
<p>CONTRACT NUMBER 208-S002813</p>						
<p>CONTRACT NUMBER 208-S002813</p>						
<p>CONTRACT NUMBER 208-S002813</p>						

Note

- All equipment shall be approved and shall comply with the Department of Transport specification MCE0111. This drawing does not show the normal road works signage that will be required as per Chapter 8.
- All signs to be in accordance with TSRGD 2016 and to minimum class retroreflective.
- Minimum height of lettering to be 60mm and sign boards to be 1000mm (750mm where appropriate).

This drawing is protected by copyright and the information contained therein is confidential.
This drawing may not be copied and the information therein may not be used, or disclosed to a third party, wholly or in part with the written permission of Sunbelt Rentals UK (Traffic Management).