



Terry Collins
Corporate Director
Neighbourhood Services
Durham County Council
County Hall
Durham DH1 5UQ


**PROPOSED CLOSURE OF
FOOTPATHS AT ST
MARY'S CLOSE, BISHOP
AUCKLAND**

Footpaths to be closed



SCALE 1:1250

Date 25/01/2012

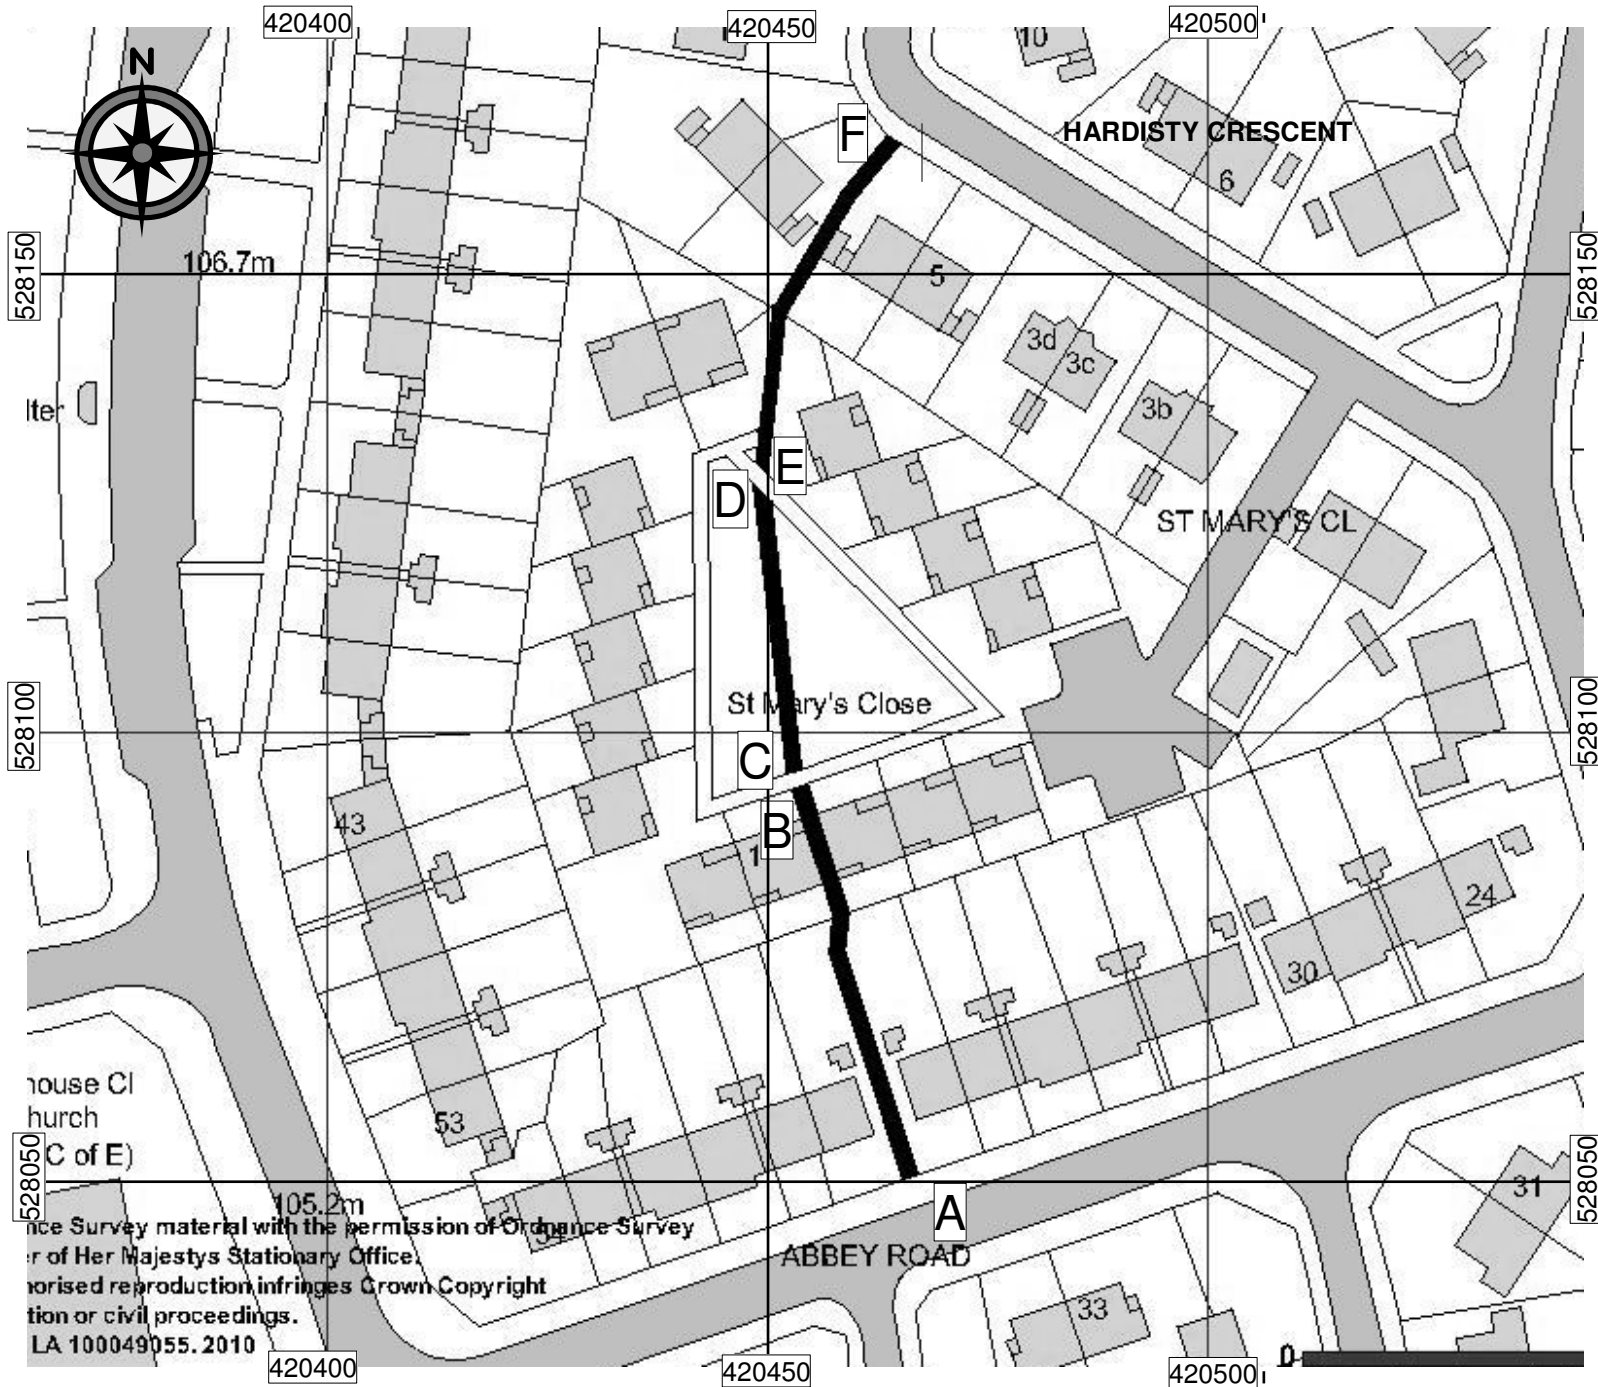

house Cl
church
(C of E)
ence Survey material with the permission of Ordnance Survey
r of Her Majestys Stationary Office.
orised reproduction infringes Crown Copyright
tion or civil proceedings.
LA 100049055. 2010