

Delegated Decision

5 March 2024



Granting Of A Section 50 Licence To Install Electric Cable and Gas Main on Unc Front Street, Witton Gilbert

Ordinary Decision/Key Decision No.

Report of Network Management

Paul Anderson, Strategic Highways Manager

Electoral division(s) affected:

Esh and Witton Gilbert

Purpose of the Report

- 1 To seek approval to grant a licence in accordance with Section 50 of the New Roads and Street Works Act 1991 (NRSWA) to enable Alconex Infrastructure and Solution LTD, Unit 3, Helios Business Park, Garforth, LS25 2DY to install a new electric cable and gas main within the adopted highway on behalf of Homes by Carlton, Carlton House, 15 Parsons Court, Welbury Way, Newton Aycliffe, County Durham, DL5 6ZE

Executive summary

- 2 An application to install a new electric cable and gas main on Unc Front Street, Witton Gilbert, County Durham has been submitted by Alconex Infrastructure and Solution LTD, Unit 3, Helios Business Park, Garforth, LS25 2DY

Recommendation

- 3 In line with legislation allowing the installation of apparatus in the highway I suggest the application be permitted in accordance with current practice and procedure.

Background

- 4 It is illegal to dig up the adopted highway without consent of the Highway Authority (Highways Act 1980 Section 131). The installation of apparatus within the highway is permissible under Section 50 of the New Roads And Street Works Act 1991 upon request / consent of the Highway Authority.

Details of any alternative options considered and rejected when making the decision

- 5 As the works are not being undertaken by a statutory undertaker, there is no alternative other than to consider the apparatus as private, until such times as the connections are adopted by a statutory undertaker. Therefore, a licence under Section 50 of the New Roads and Street Works Act is required to authorise and control the proposed works.

Main implications

Legal Implications

- 6 A standard S50 Licence is to be signed by both parties and sealed. Details of the agreement are to be registered with local land charges, as appropriate. The Highway Authority is to record the agreement and inform the utility companies accordingly upon request about private apparatus in the highway

Finance Implications

- 7 A licence fee of £945.00 has been paid. This licence fee incorporates administration, inspection, registration and legal fees. A bond of £2,319.00 has been obtained to cover the reinstatement.

Conclusion

- 8 Decision to grant a licence in line with Section 50 of the New Roads And Street Works Act 1991. This section of the Act permits the installation of apparatus in the highway in line with the terms and conditions imposed by the Highway Authority for County Durham.

Contact:	Helen Walker	Tel: 03000 269195
	Paul Anderson	Tel: 03000 268105

Appendix 1: Implications

Legal Implications

A standard S50 Licence is to be signed by both parties and sealed. Details of the agreement are to be registered with local land charges, as appropriate. The Highway Authority is to record the agreement and inform the utility companies accordingly upon request about private apparatus in the highway.

Finance

A licence fee of £945 has been paid. This licence fee incorporates administration, inspection, registration and legal fees. A bond of £2,319.00 has been obtained to cover the reinstatement.

Consultation

Consultations have been completed with relevant Durham County Council staff

Equality and Diversity / Public Sector Equality Duty

Not applicable

Human Rights

Not applicable

Crime and Disorder

Not applicable

Climate Change

N/A

Staffing

Not applicable

Accommodation


Not applicable

Risk

Not applicable

Procurement

Not applicable

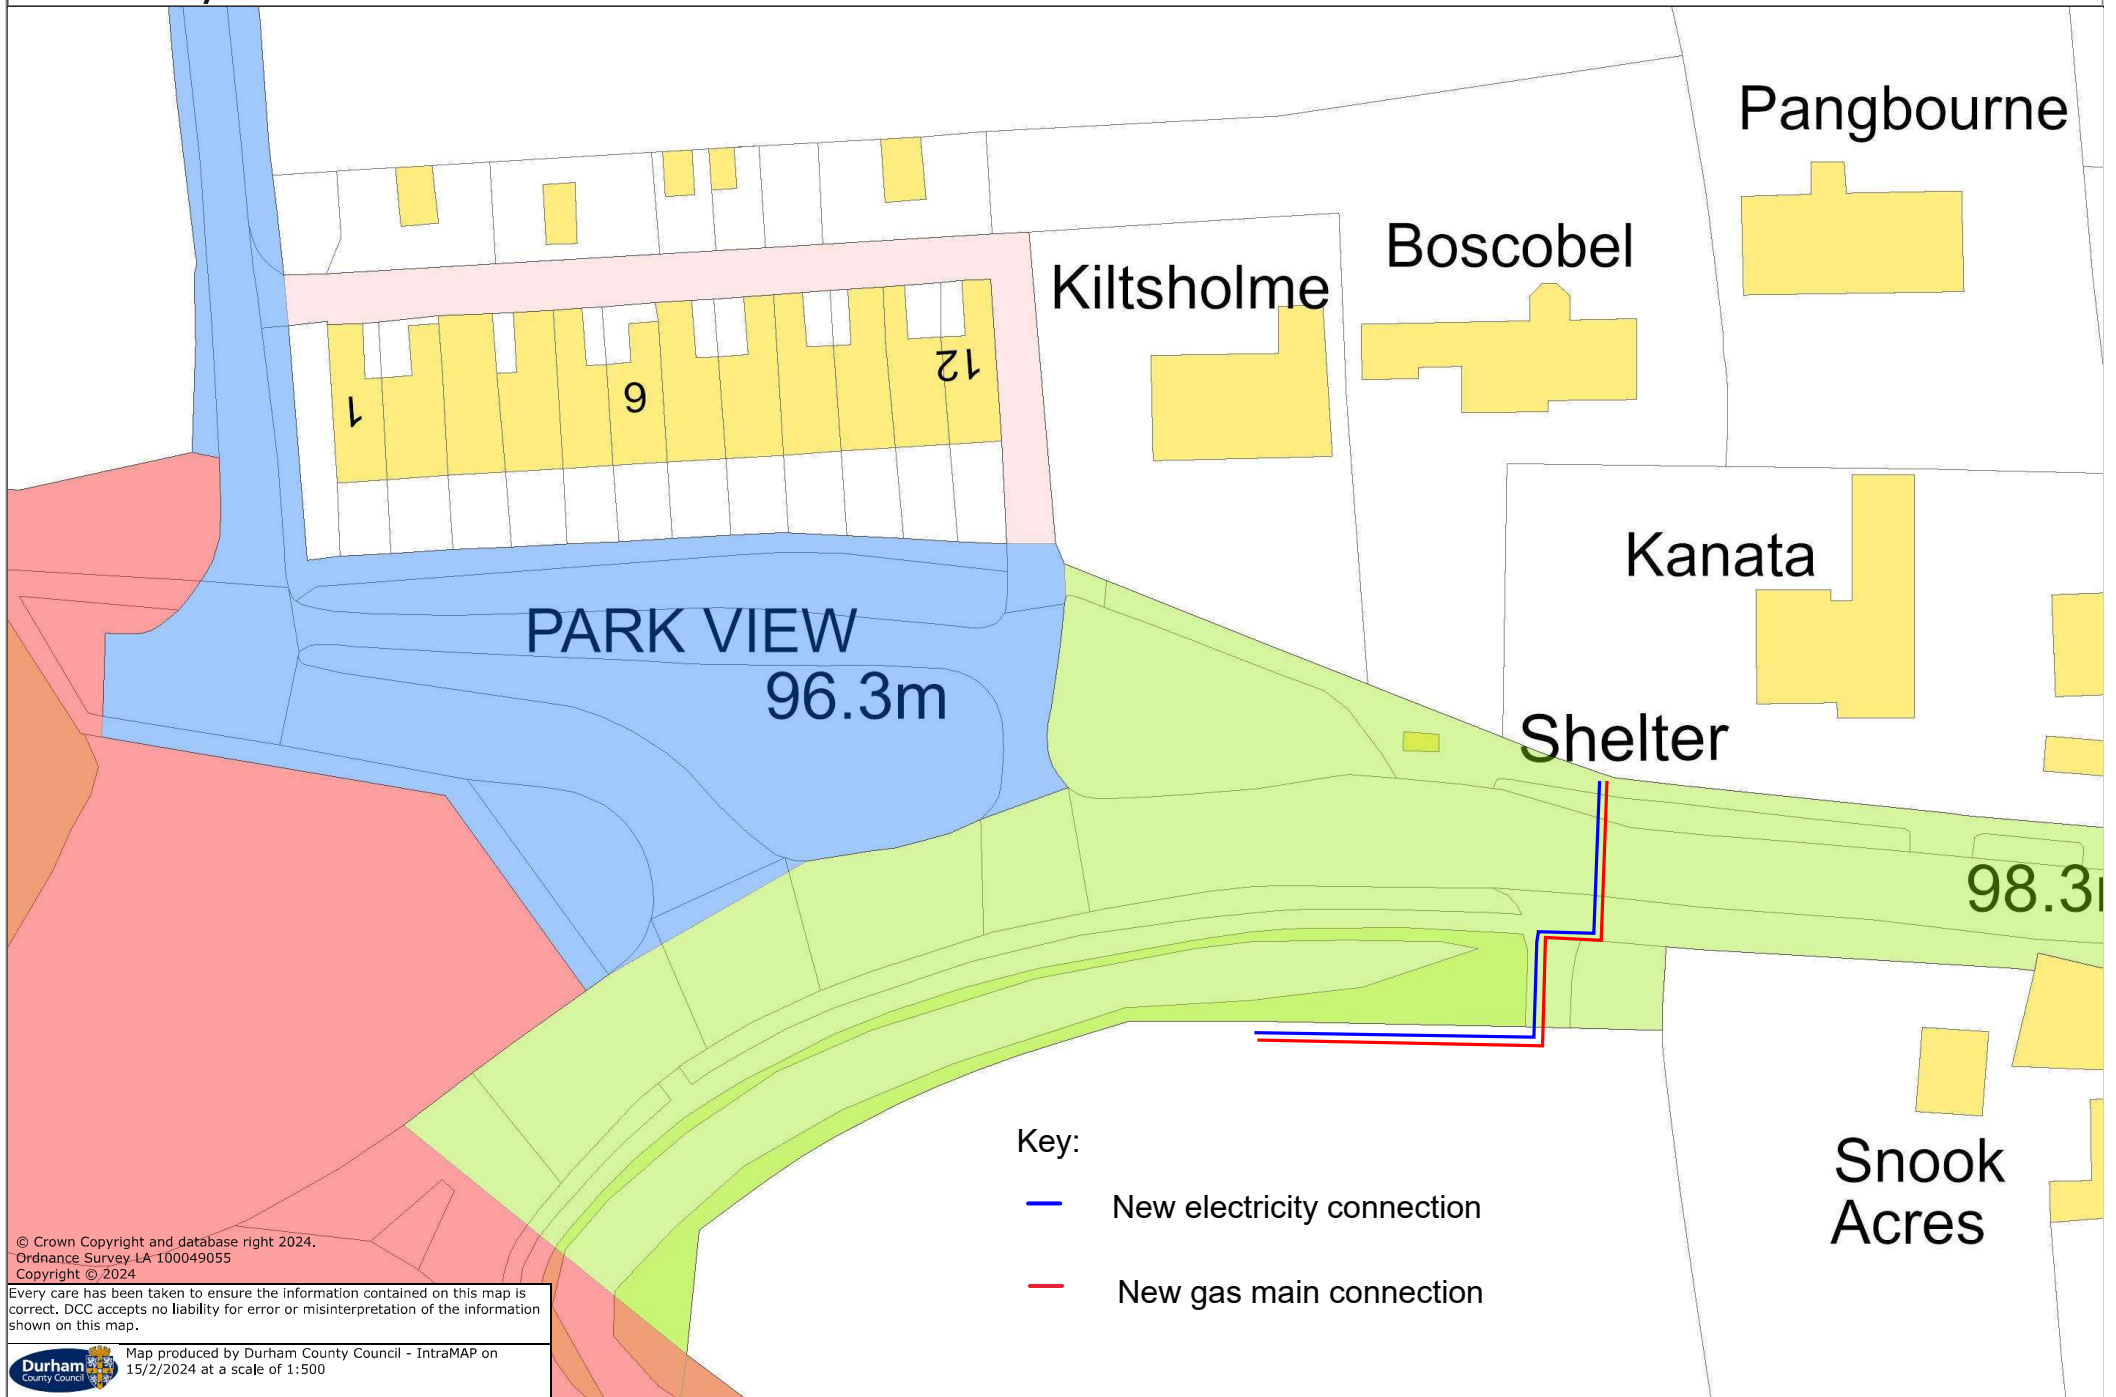

© Crown Copyright and database right 2024.
Ordnance Survey LA 100049055
Copyright © 2024

Every care has been taken to ensure the information contained on this map is correct. DCC accepts no liability for error or misinterpretation of the information shown on this map.

Map produced by Durham County Council - IntraMAP on 15/2/2024 at a scale of 1:500



Key:

— New electricity connection

— New gas main connection