

Delegated Decision

22 March 2024

Temporary Traffic Regulation Order

Ordinary Decision/Key Decision No.



Report of NEIGHBOURHOODS & CLIMATE CHANGE

Paul Anderson – Strategic Highways Manager, Technical Services

Electoral division(s) affected:

Barnard Castle West & East Wards: Cllr J Rowlandson, Cllr G Richardson, Cllr R Bell, Cllr T Henderson

Purpose of the Report

To consider a request for temporary traffic regulation by Order on Monday 10 June 2024 for the purpose of new storm and foul sewer connection works on Queen Street, Barnard Castle.

Recommendation

It is recommended that the Council exercises its powers under the Road Traffic Regulation Act 1984 to effect a Temporary Traffic Regulation Order to facilitate the proposed works

Background

Works are proposed by Esh Group to undertake (Section 50) new storm and foul sewer connection works within the confines of the highway.

Options

Other traffic management arrangements have been considered and the most appropriate method is for temporary closure for approx. 9 days.

Recommendation

The recommendation is approved and that following, consultations with the Chief of Police, arrangements be made to progress the advertising of Public Notices and sealing of an Order.

Contact: Steven Galloway

Tel: 03000 267095

Appendix 1: Implications

Legal Implications

TTRO checked, prepared and advertised via Legal Services

Finance

Costs to be charged to the scheme/applicant.

Consultation

Chief of Police, Local Members, Public Transport Providers (via the Public Transport Team)

Equality and Diversity / Public Sector Equality Duty

N/A

Human Rights

No impact

Crime and Disorder

N/A

Climate Change

N/A

Staffing

Network Management Team

Accommodation



N/A

Risk

N/A

Procurement

Advertising in a public newspaper with costs recharged to the scheme/applicant

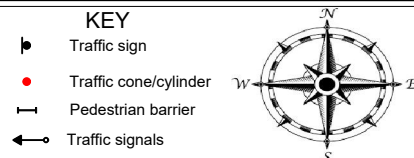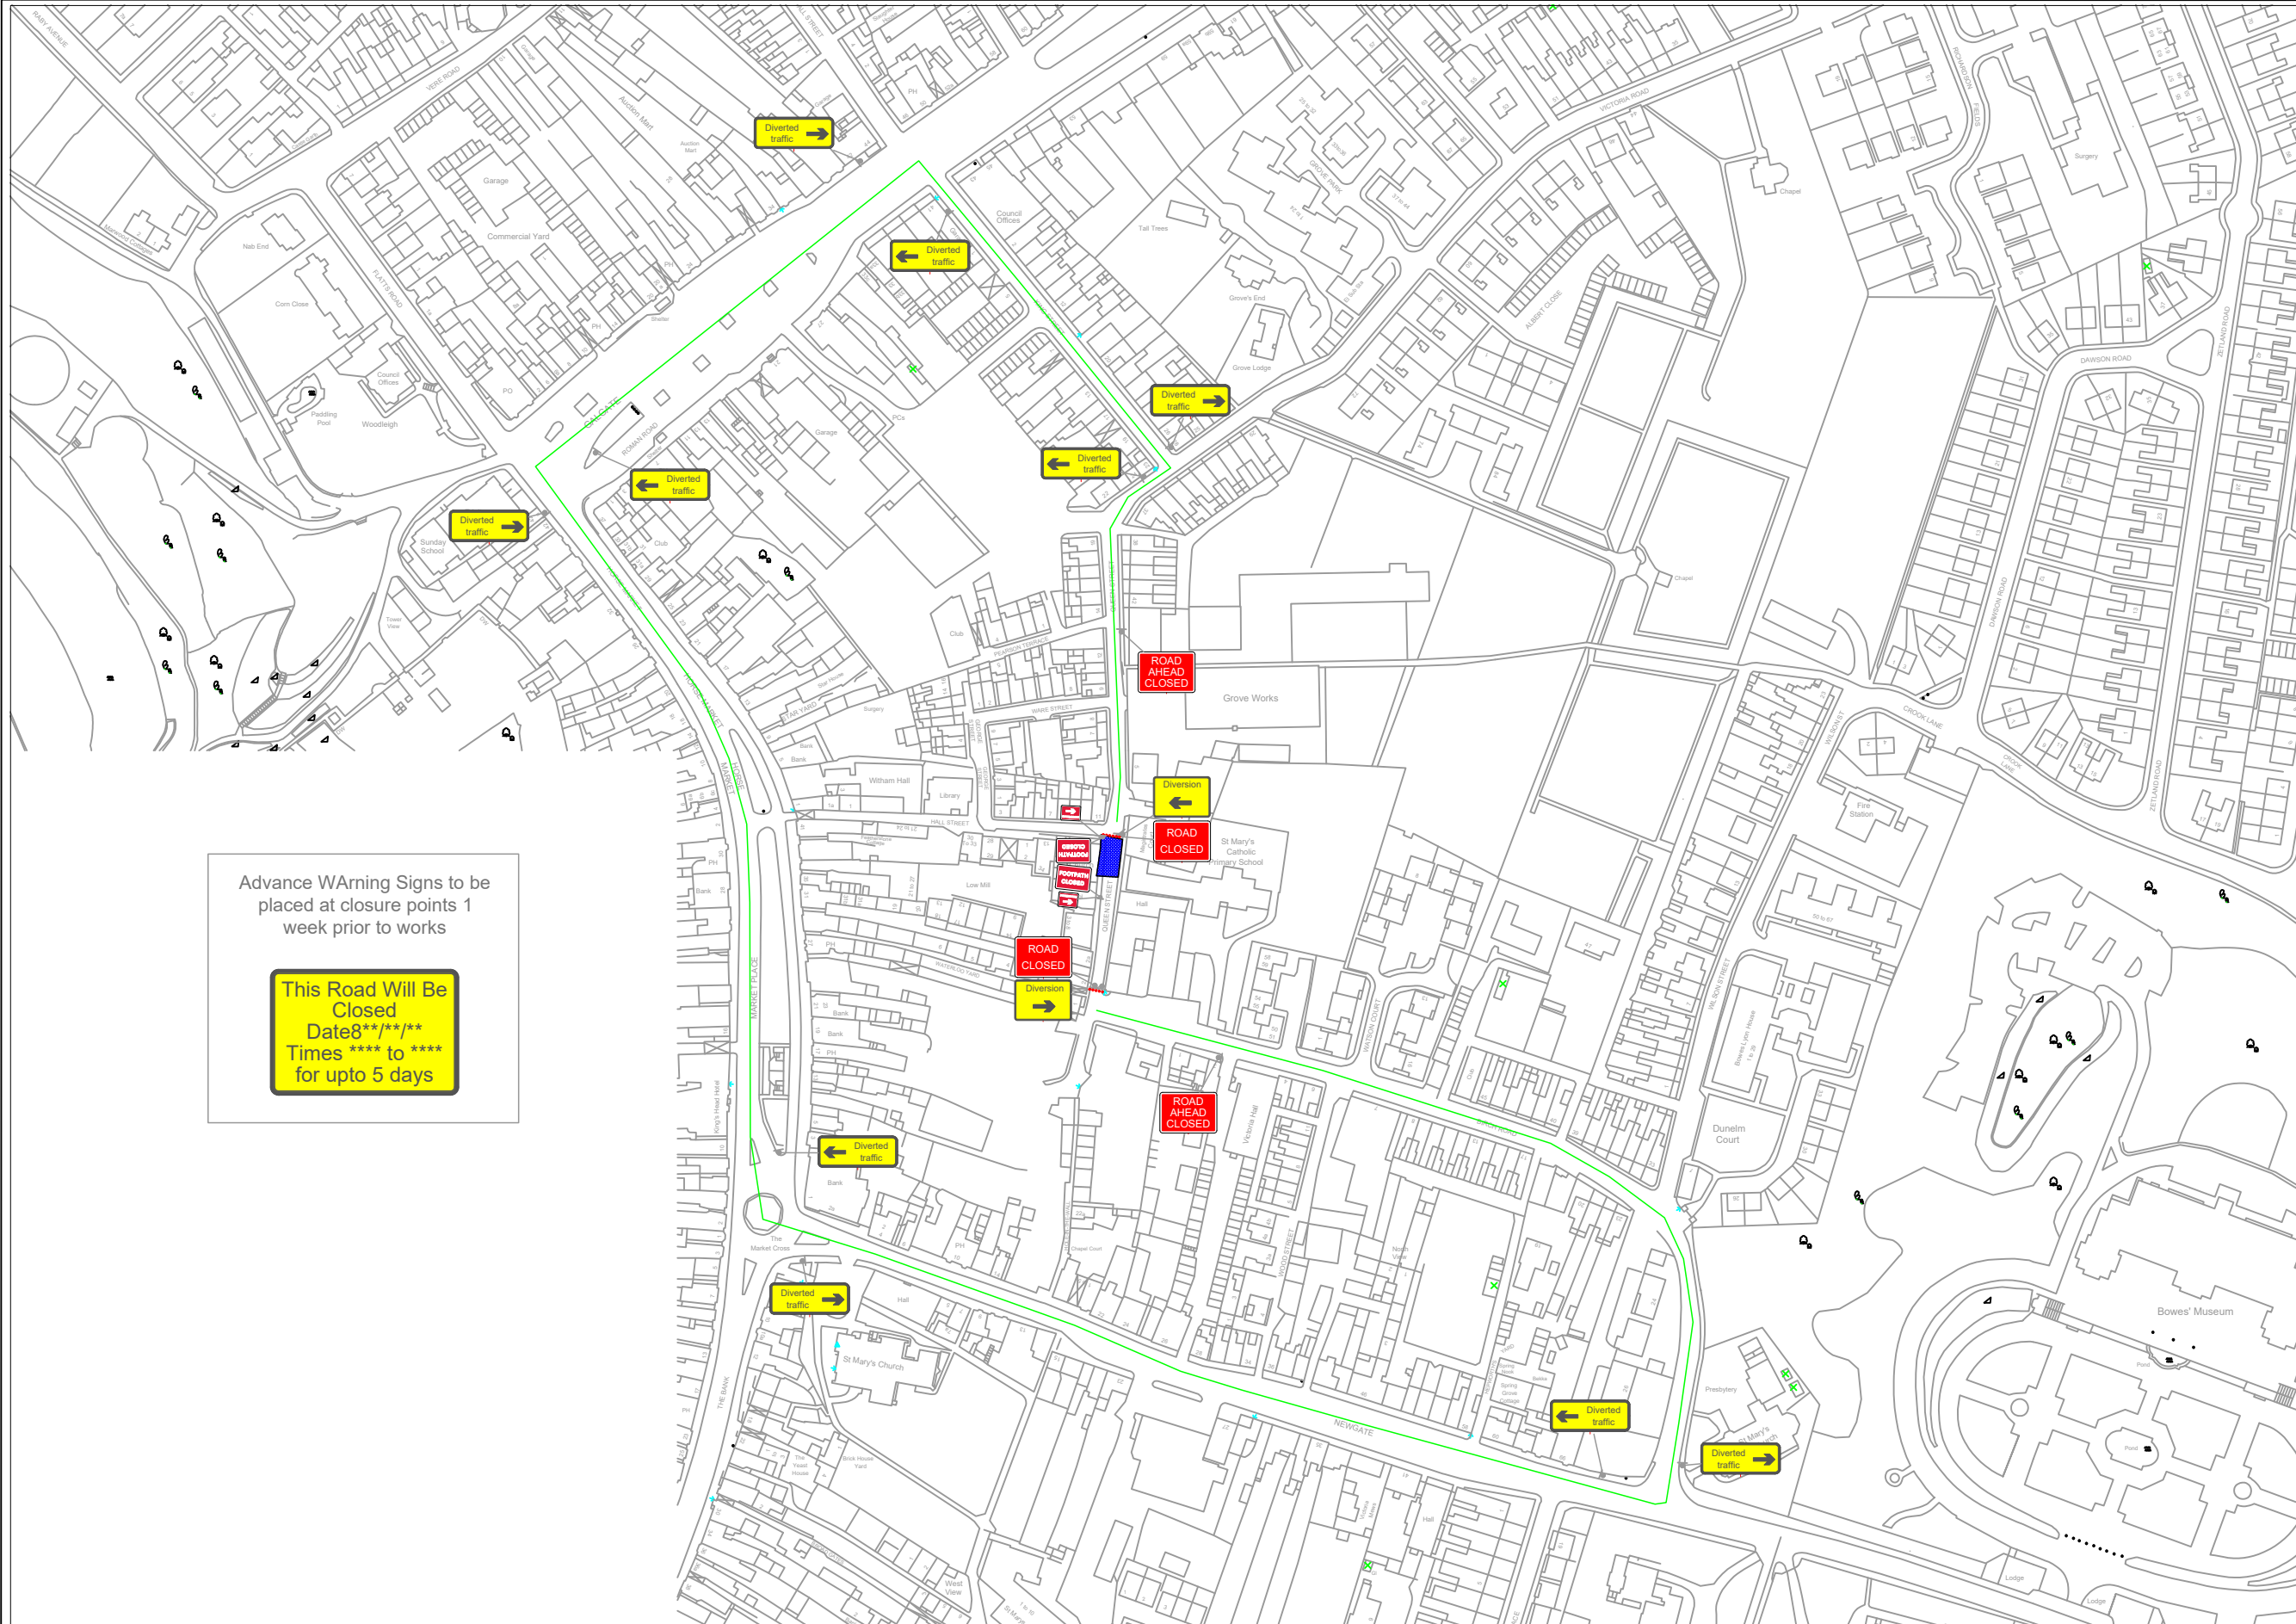

Advance WARNING Signs to be placed at closure points 1 week prior to works

This Road Will Be Closed
Date 8**/**/**
Times **** to ****
for upto 5 days

Notes

THIS DRAWING MAY BE USED ONLY FOR THE PURPOSE INTENDED AND ONLY AS A GUIDE FOR THE INSTALLATION OF TEMP TRAFFIC MANAGEMENT ALL WORKS ARE TO BE INSTALLED AS PER THE STANDARDS FOR CONDUCTING WORKS ON CARRIAGEWAYS IN ACCORDANCE WITH CHAPTER 8 OF THE TRAFFIC SIGNS MANUAL AND THE STREET WORKS CODE OF PRACTICE.

ALL DIMENSIONS SHOWN ON THIS DRAWING ARE IN METRES AND ARE NOT ALWAYS DRAWN TO SCALE SO THE TM FOREMAN AND CREW SHOULD ENSURE THEY PLACE SIGNS ACCORDINGLY.

REFERENCE DOCUMENTS:

- CHAPTER 8 (TRAFFIC SIGNS MANUAL PART 1 & 2 2009
- STREET WORKS CODE OF PRACTICE (RED BOOK v3)
- INTRODUCTION TO PORTABLE TRAFFIC SIGNALS
- INTERIM ADVICE NOTES 150_12, 150_1 & 163_INNOVATIVE ENTRY TAPER

WORKS ACCESS POINTS WILL NOT BE DETAILED ON THIS DRAWING AND WILL BE AGREED ON SITE WITH THE TM CREW AND CLIENT UPON / PRIOR TO INSTALLATION IF THE WORKS ACCESS IS REQUIRED AND FALLS WITHIN THE BUFFER ZONE OR WORKING AREA REFER TO KEY DRAWING HSD_01_KEY

WHERE EVER POSSIBLE A WORK FORCE IN ROAD SIGN SHOULD BE USED FOR THE INSTALLATION, REMOVAL AND MAINTENANCE OF TEMPORARY TRAFFIC MANAGEMENT FOR HIGH SPEED WORKS VMS SIGNS SHOULD ALSO BE UTILISED.

SAFETY ZONES SHOULD BE MAINTAINED AND KEPT FREE OF ANY PLANT EQUIPMENT AND SHOULD ONLY BE ENTERED FOR INSTALLATION, MAINTAINING & REMOVAL SPECIAL SIGNS AND DIVERSIONS SHOULD BE PLACED ON SITE BY THE TM CREW'S OWN INITIATIVE AND ENSURING THEY ARE VISIBLE AND DO NOT OBSTRUCT FOOTWAYS CYCLE ROUTES ETC

AMMENDMENTS TO THE DRAWINGS SHOULD BE DISCUSSED WITH THE AUTHOR TO ENSURE IT COMPLIES WITH LEGAL REQUIREMENTS AND THE STANDARDS

[ANY ISSUES CONTACT YOUR SUPERVISOR](#)

BY ACCEPTING THIS PROJECT DRAWING YOU ARE CONFIRMING YOUR DUTIES AS A CLIENT UNDER CDM TO ENSURE THAT SUITABLE MANAGEMENT ARRANGEMENTS ARE MADE FOR THIS PROJECT.

<p>North East Unit 1, Former Public Works Dept, Whickham Bank, Swalwell NE16 3BP</p> <p>www.rscg.co.uk Office Locations:</p> <p>North West Swansey Mill Swansey Lane Chorley PR6 7HY Tel: 01942 722603</p>		Client	Comments	Drawn By: W Alberts	Project: 3777-015	DATE 28th February 2024	
				Checked By:	Title:	SCALE NTS	
							DRAWING No. RTM.B.23.0258
						Queen St Barnard Castle	