

Delegated Decision

16 April 2024

Temporary Traffic Regulation Order

Ordinary Decision/Key Decision No.



Report of NEIGHBOURHOODS AND CLIMATE CHANGE

Paul Anderson – Strategic Highways Manager, Technical Services

Electoral division(s) affected:

Barnard Castle West

Purpose of the Report

To consider a request for temporary traffic regulation by Order on Monday 20 May 2024 at Unc 116.21 Kelton Lane, Mickleton for the purpose of new telecom chamber works.

Recommendation

It is recommended that the Council exercises its powers under the Road Traffic Regulation Act 1984 to effect a Temporary Traffic Regulation Order to facilitate the proposed works.

Background

New telecom chamber works are proposed to be undertaken.

Options

Other traffic management arrangements have been considered and the most appropriate method is for temporary road closure.

Recommendation

The recommendation is approved and that following, consultations with the Chief of Police, arrangements be made to progress the advertising of Public Notices and sealing of an Order.

Contact: Nicola Longstaff

Tel: 03000 263679

Appendix 1: Implications

Legal Implications

TTRO checked, prepared and advertised via Legal Services

Finance

Costs to be charged to the scheme/applicant.

Consultation

Chief of Police, Local Members, Public Transport Providers (via the Public Transport Team)

Equality and Diversity / Public Sector Equality Duty

N/A

Human Rights

No impact

Crime and Disorder

N/A

Climate Change

N/A

Staffing

Network Management Team

Accommodation

N/A

Risk

N/A

Procurement

Advertising in a public newspaper with costs recharged to the scheme/applicant.

Key	SIGN COUNT
TOTAL - 09	
Men At Work - 7001	
Road Closed - 7010.3	
Road Ahead Closed - 7010.3	
Diversion - 2702	
Diverted Traffic - 2703	
Diverted Traffic - 2704	
Pedestrian Barrier	
Cones	
Temporary Road Sign	
Working Space	

Key

- Traffic light head
- Safety zones
- Works Area
- Cones
- Pedestrian Crossing
- Min 750 mm road sign aspect
- Pedestrian barriers


ONE-WAY

TRAFFIC SOLUTIONS LTD.

Do not scale from this drawing

Date	24/01/2024
Drawn by	IM
Draw No	100
Job Number	WP60.2-WP61
Survey by	IM
Checked by	IM
Phase No	Road Closed
CLIENT	Lenco

Kelton Lane, Mickleton, County Durham
 North East, England,
 DL12 0PR
 GRID REF : 393170, 521344
 392361, 521161
 USRN- 39713165

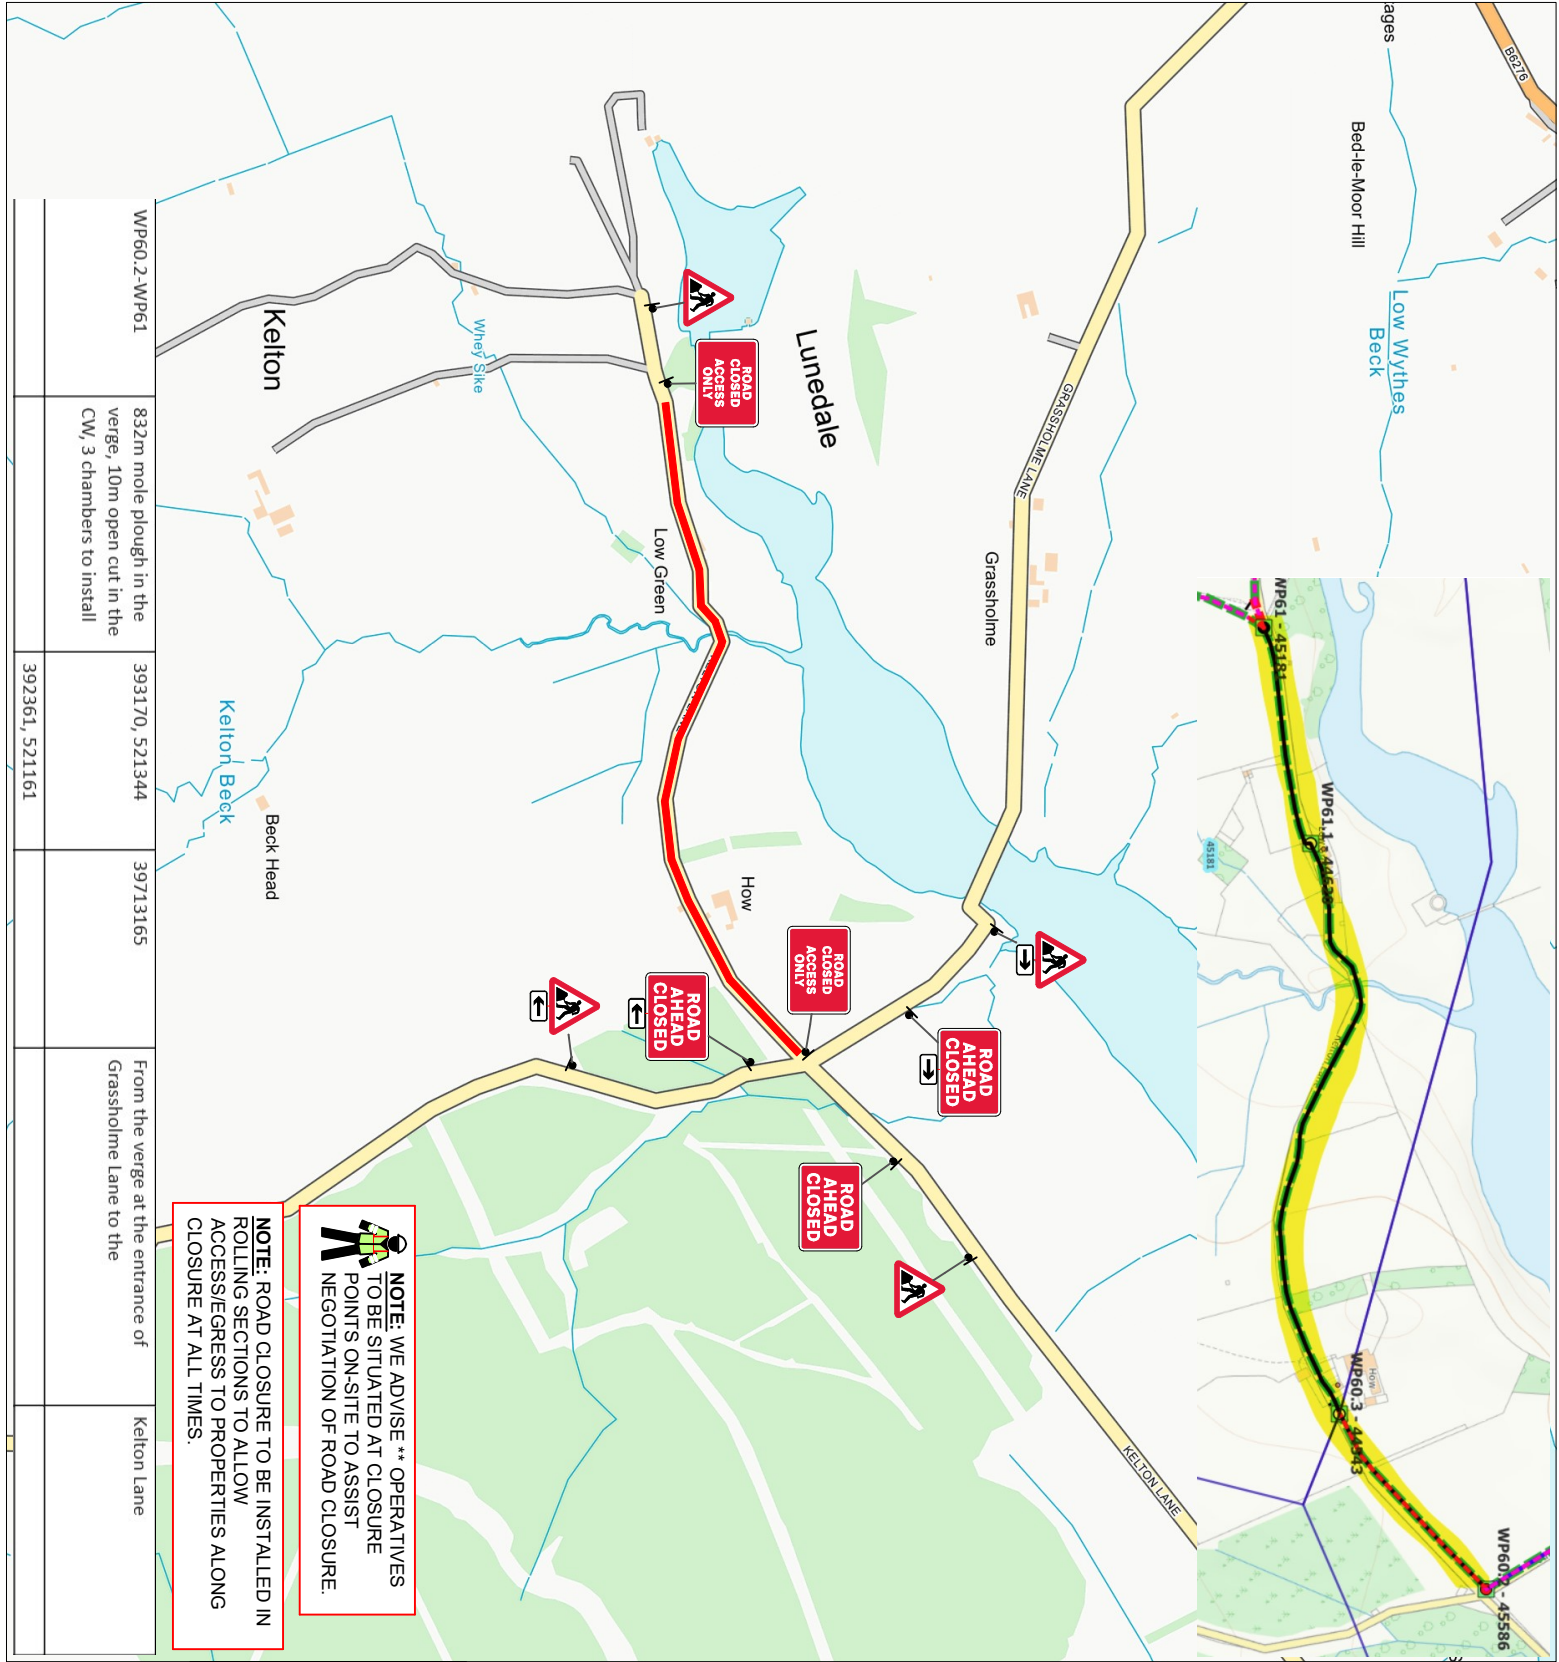

WP60.2-WP61	832m mole plough in the verge, 10m open cut in the CW, 3 chambers to install	393170, 521344	39713165	From the verge at the entrance of Grassholme Lane to the	Kelton Lane
		392361, 521161			