

Delegated Decision

19 April 2024

Temporary Traffic Regulation Order

Ordinary Decision/Key Decision No.



Report of NEIGHBOURHOODS AND CLIMATE CHANGE

Paul Anderson – Strategic Highways Manager, Technical Services

Electoral division(s) affected:

Shildon and Dene Valley

Purpose of the Report

To consider a request for temporary traffic regulation by Order on Monday 27 May 2024 at Unc 42.7 Close House, Coundon for the purpose of chamber sensor maintenance works.

Recommendation

It is recommended that the Council exercises its powers under the Road Traffic Regulation Act 1984 to effect a Temporary Traffic Regulation Order to facilitate the proposed works.

Background

Chamber sensor maintenance works are proposed to be undertaken.

Options

Other traffic management arrangements have been considered and the most appropriate method is for temporary road closure.

Recommendation

The recommendation is approved and that following, consultations with the Chief of Police, arrangements be made to progress the advertising of Public Notices and sealing of an Order.

Contact: Nicola Longstaff

Tel: 03000 263679

Appendix 1: Implications

Legal Implications

TTRO checked, prepared and advertised via Legal Services.

Finance

Costs to be charged to the scheme/applicant.

Consultation

Chief of Police, Local Members, Public Transport Providers (via the Public Transport Team)

Equality and Diversity / Public Sector Equality Duty

N/A

Human Rights

No impact

Crime and Disorder

N/A

Climate Change

N/A

Staffing

Network Management Team

Accommodation

N/A

Risk

N/A

Procurement

Advertising in a public newspaper with costs recharged to the scheme/applicant.

NOTES: Based upon survey maps with the permission of the controller of Her Majesty's stationery office. © Crown Copyright.

- 1. (c) Crown Copyright. All rights reserved. 2021. License number 0100031673
- 2. All traffic management to comply with Chapter 8 or Safety at Street Works and Road Works (A code of Practice).

BILL OF QUANTITIES:

SITE DETAILS:

WORK AREA

REV	BY	DATE
B	AMENDED AS PER REQUEST	PM 23/03/23
A	FIRST ISSUE FOR APPROVAL	OW 03/05/22



Shift Traffic Events Ltd
Knight House
Arkwright Way
Scunthorpe
DN16 1AD
T: 01652 656291



metasphere
make data count

TRAFFIC MANAGEMENT:
Road Closure


SITE LOCATION:
**Close House
Bishop Auckland
DL14 8RS**

Co-ordinates: Latitude - Longitude: 54.646105, -1.641011	CLIENT REF: NZ23272902
---	---------------------------

DRAWN BY / DATE	CHECKED BY / DATE	APPROVED BY / DATE
OW 03/05/22	AE 03/05/22	LS 03/05/22

SCALE @ A3:
NTS



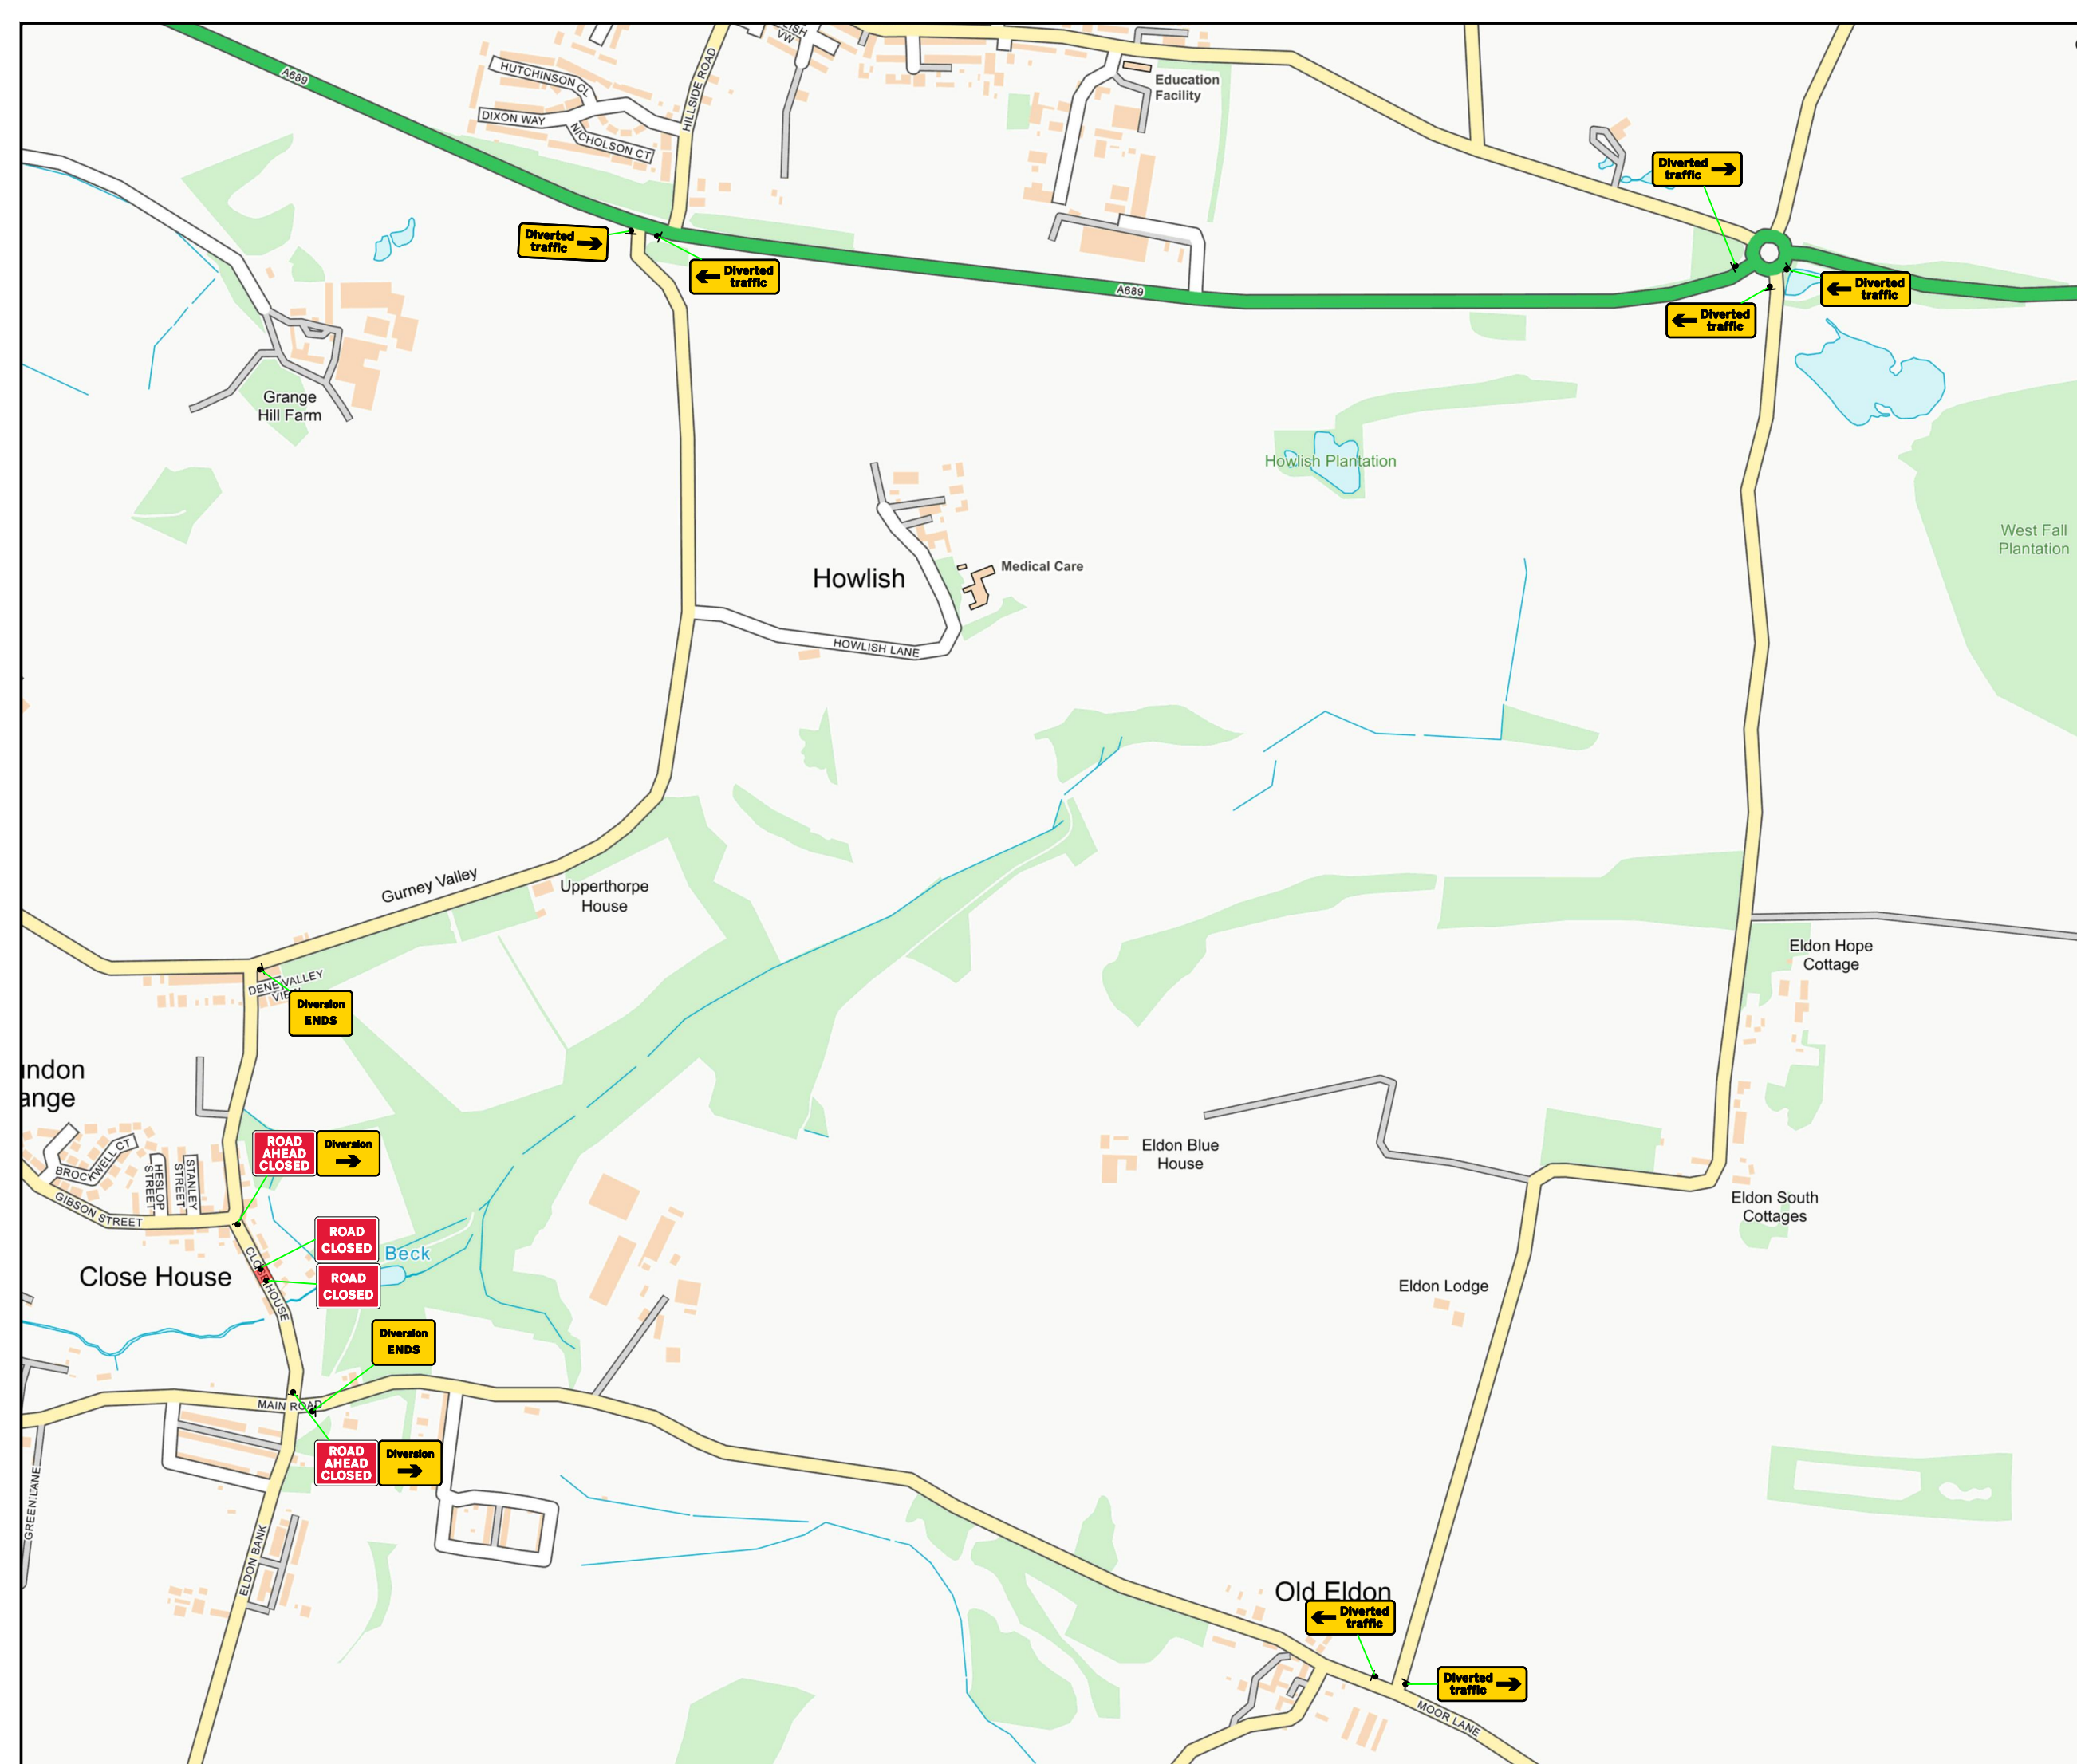


DRAWING NUMBER:
OW5613



NOTES: Based upon survey maps with the permission of the controller of Her Majesty's stationery office. © Crown Copyright.
 1. (c) Crown Copyright. All rights reserved. 2021. License number 0100031673
 2. All traffic management to comply with Chapter 8 or Safety at Street Works and Road Works (A code of Practice).

BILL OF QUANTITIES:

SITE DETAILS:

	WORK AREA	SPEED LIMIT: 
	CLOSURE AREA	
	PEDESTRIAN BARRIER	
	NO PARKING CONES	

A	FIRST ISSUE FOR APPROVAL	OW	03/05/22
REV		BY	DATE



 Shift Traffic Events Ltd
 Knight House
 Arkwright Way
 Scunthorpe
 DN16 1AD
 T: 01652 656291

CLIENT:

 make data count

TRAFFIC MANAGEMENT:
 Detailed Drawing

SITE LOCATION:
 Close House
 Bishop Auckland
 DL14 8RS



Co-ordinates, Latitude - Longitude: 54.646105, -1.641011		CLIENT REF: NZ23272902	
DRAWN BY / DATE	CHECKED BY / DATE	APPROVED BY / DATE	
OW / 03/05/22	AE / 03/05/22	LS	03/05/22
SCALE @ A3: NTS		DRAWING NUMBER: OW5614	

