

Delegated Decision

19 April 2024

Temporary Traffic Regulation Order

Ordinary Decision/Key Decision No.



Report of NEIGHBOURHOODS AND CLIMATE CHANGE

Paul Anderson – Strategic Highways Manager, Technical Services

Electoral division(s) affected:

Barnard Castle West

Purpose of the Report

To consider a request for temporary traffic regulation by Order on Tuesday 28 May 2024 at Unc 40.2, Eggleston for the purpose of fibre telecom installation works.

Recommendation

It is recommended that the Council exercises its powers under the Road Traffic Regulation Act 1984 to effect a Temporary Traffic Regulation Order to facilitate the proposed works.

Background

Fibre telecom installation works are proposed to be undertaken.

Options

Other traffic management arrangements have been considered and the most appropriate method is for temporary road closure.

Recommendation

The recommendation is approved and that following, consultations with the Chief of Police, arrangements be made to progress the advertising of Public Notices and sealing of an Order.

Contact: Nicola Longstaff

Tel: 03000 263679

Appendix 1: Implications

Legal Implications

TTRO checked, prepared and advertised via Legal Services

Finance

Costs to be charged to the scheme/applicant.

Consultation

Chief of Police, Local Members, Public Transport Providers (via the Public Transport Team)

Equality and Diversity / Public Sector Equality Duty

N/A

Human Rights

No impact

Crime and Disorder

N/A

Climate Change

N/A

Staffing

Network Management Team

Accommodation


N/A

Risk

N/A

Procurement

Advertising in a public newspaper with costs recharged to the scheme/applicant.

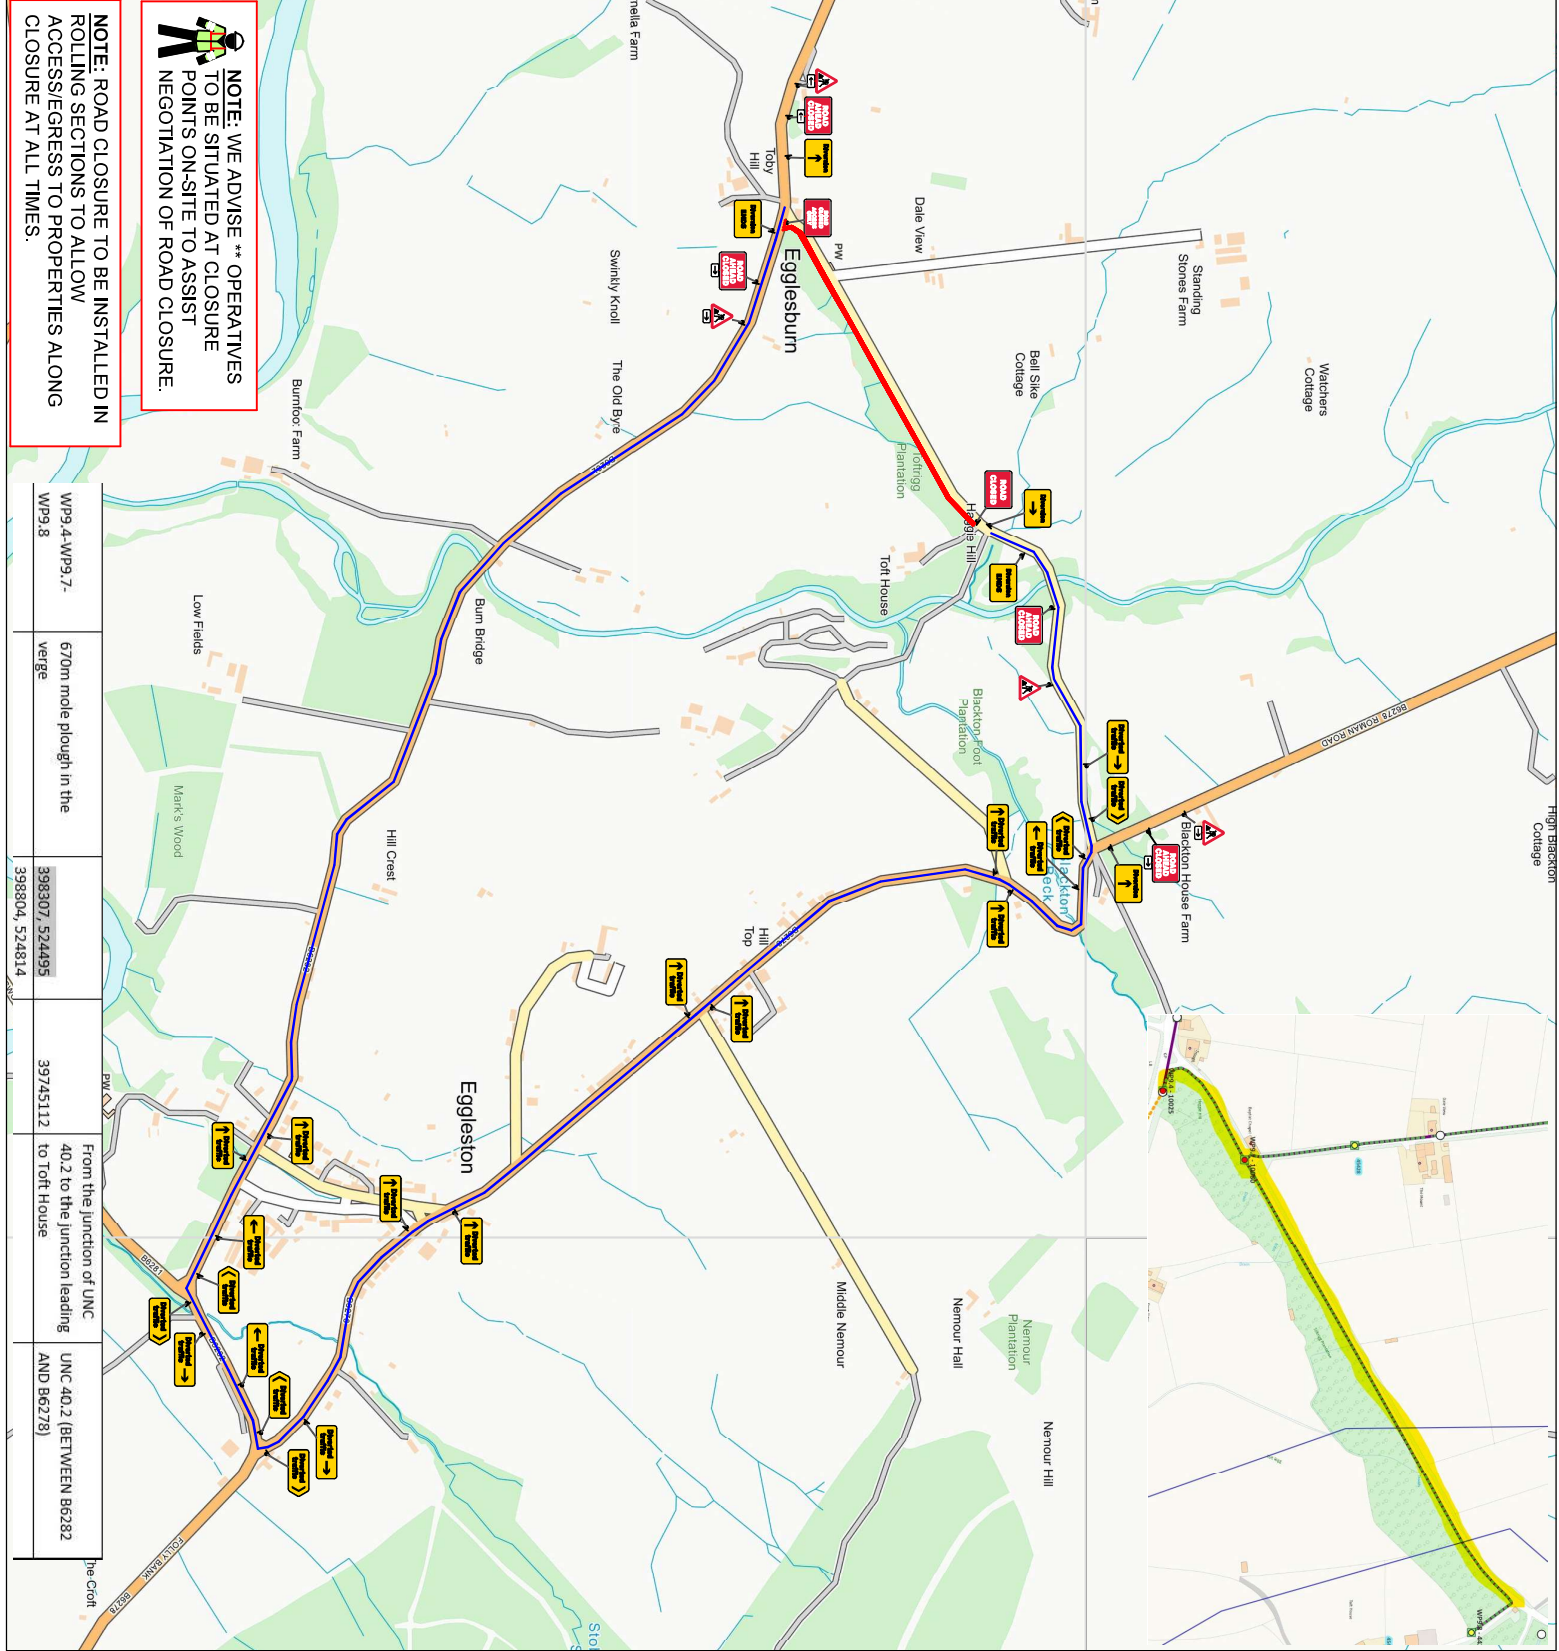

NOTE: WE ADVISE ** OPERATIVES TO BE SITUATED AT CLOSURE POINTS ON-SITE TO ASSIST NEGOTIATION OF ROAD CLOSURE.

NOTE: ROAD CLOSURE TO BE INSTALLED IN ROLLING SECTIONS TO ALLOW ACCESS/EGRESS TO PROPERTIES ALONG CLOSURE AT ALL TIMES.

WP9.4-WP9.7- WP9.8	670m mole plough in the verge	398307, 524495	39745112	From the junction of UNC 40.2 to the junction leading to Toft House	UNC 40.2 (BETWEEN B6282 AND B6278)
		398304, 524814			

Key	Sign Count
	TOTAL - 35
	Men At Work - 7001
	Road Closed - 7010.4
	Road Ahead Closed - 7010.3
	Diversion - 2702
	Diverted Traffic - 2703
	Diverted Traffic - 2704
	Pedestrian Barrier
	Cones
	Temporary Road Sign
	Working Space

Key	Symbol
Traffic light head	
Safety zones	
Works Area	
Cones	
Pedestrian Crossing	
Min 750 mm road sign aspect	
Pedestrian barriers	



Do not scale from this drawing

Date	09/11/2023
Drawn by	IM
Draw No	08
Job Number	WP9.4-WP9.7-WP9.8
Survey by	IM
Checked by	IM
Phase No	Road Closure
CLIENT	GO -FIBRE

Toft House, Eggleston, County Durham,
North East, England,
DL12 0AZ
GRID REF : 398307, 524495
398804, 524814