

## Delegated Decision

24 April 2024

Temporary Traffic Regulation Order

Ordinary Decision/Key Decision No.



---

## Report of NEIGHBOURHOODS AND CLIMATE CHANGE

**Paul Anderson – Strategic Highways Manager, Technical Services**

### Electoral division(s) affected:

Barnard Castle West

### Purpose of the Report

To consider a request for temporary traffic regulation by Order on Tuesday 28 May 2024 at B6277 Spout Bank, Lartington for the purpose of Tees Pipeline installation works.

### Recommendation

It is recommended that the Council exercises its powers under the Road Traffic Regulation Act 1984 to effect a Temporary Traffic Regulation Order to facilitate the proposed works.

### Background

Tees Pipeline installation works are proposed to be undertaken.

### Options

Other traffic management arrangements have been considered and the most appropriate method is for temporary road closure.

### Recommendation

The recommendation is approved and that following, consultations with the Chief of Police, arrangements be made to progress the advertising of Public Notices and sealing of an Order.

---

**Contact:** Nicola Longstaff

Tel: 03000 263679

---

---

## **Appendix 1: Implications**

---

### **Legal Implications**

TTRO checked, prepared and advertised via Legal Services

### **Finance**

Costs to be charged to the scheme/applicant.

### **Consultation**

Chief of Police, Local Members, Public Transport Providers (via the Public Transport Team)

### **Equality and Diversity / Public Sector Equality Duty**

N/A

### **Human Rights**

No impact

### **Crime and Disorder**

N/A

### **Climate Change**

N/A

### **Staffing**

Network Management Team

### **Accommodation**

N/A


### **Risk**

N/A

### **Procurement**

Advertising in a public newspaper with costs recharged to the scheme/applicant.

|  |  |
|--|--|
| Qty: 2 Ref: 13-9<br>Schedule 13 - Temporary Sign                                 |  |
| Qty: 1 Ref: 13-9<br>Schedule 13 - Temporary Sign                                 |  |
| Qty: 2 Ref: 2702<br>Start of temporary diversion route                           |  |
| Qty: 3 Ref: 2702<br>Start of temporary diversion route                           |  |
| Qty: 3 Ref: 2702<br>End of temporary diversion route                             |  |
| Qty: 10 Ref: 2703<br>Direction of temporary diversion route from junction ahead  |  |
| Qty: 3 Ref: 2703<br>Direction of temporary diversion route from junction ahead   |  |
| Qty: 1 Ref: 2703<br>Direction of temporary diversion route from junction ahead   |  |
| Qty: 2 Ref: 2703<br>Direction of temporary diversion route from junction ahead   |  |
| Qty: 3 Ref: 2704<br>Direction of temporary diversion route                       |  |
| Qty: 2 Ref: 2704<br>Direction of temporary diversion route                       |  |
| Qty: 2 Ref: 7010-FP-13-9<br>Nature of temporary hazard ahead - Road Closed       |  |
| Qty: 2 Ref: 7010-FP-13-9<br>Nature of temporary hazard ahead - Road Ahead Closed |  |

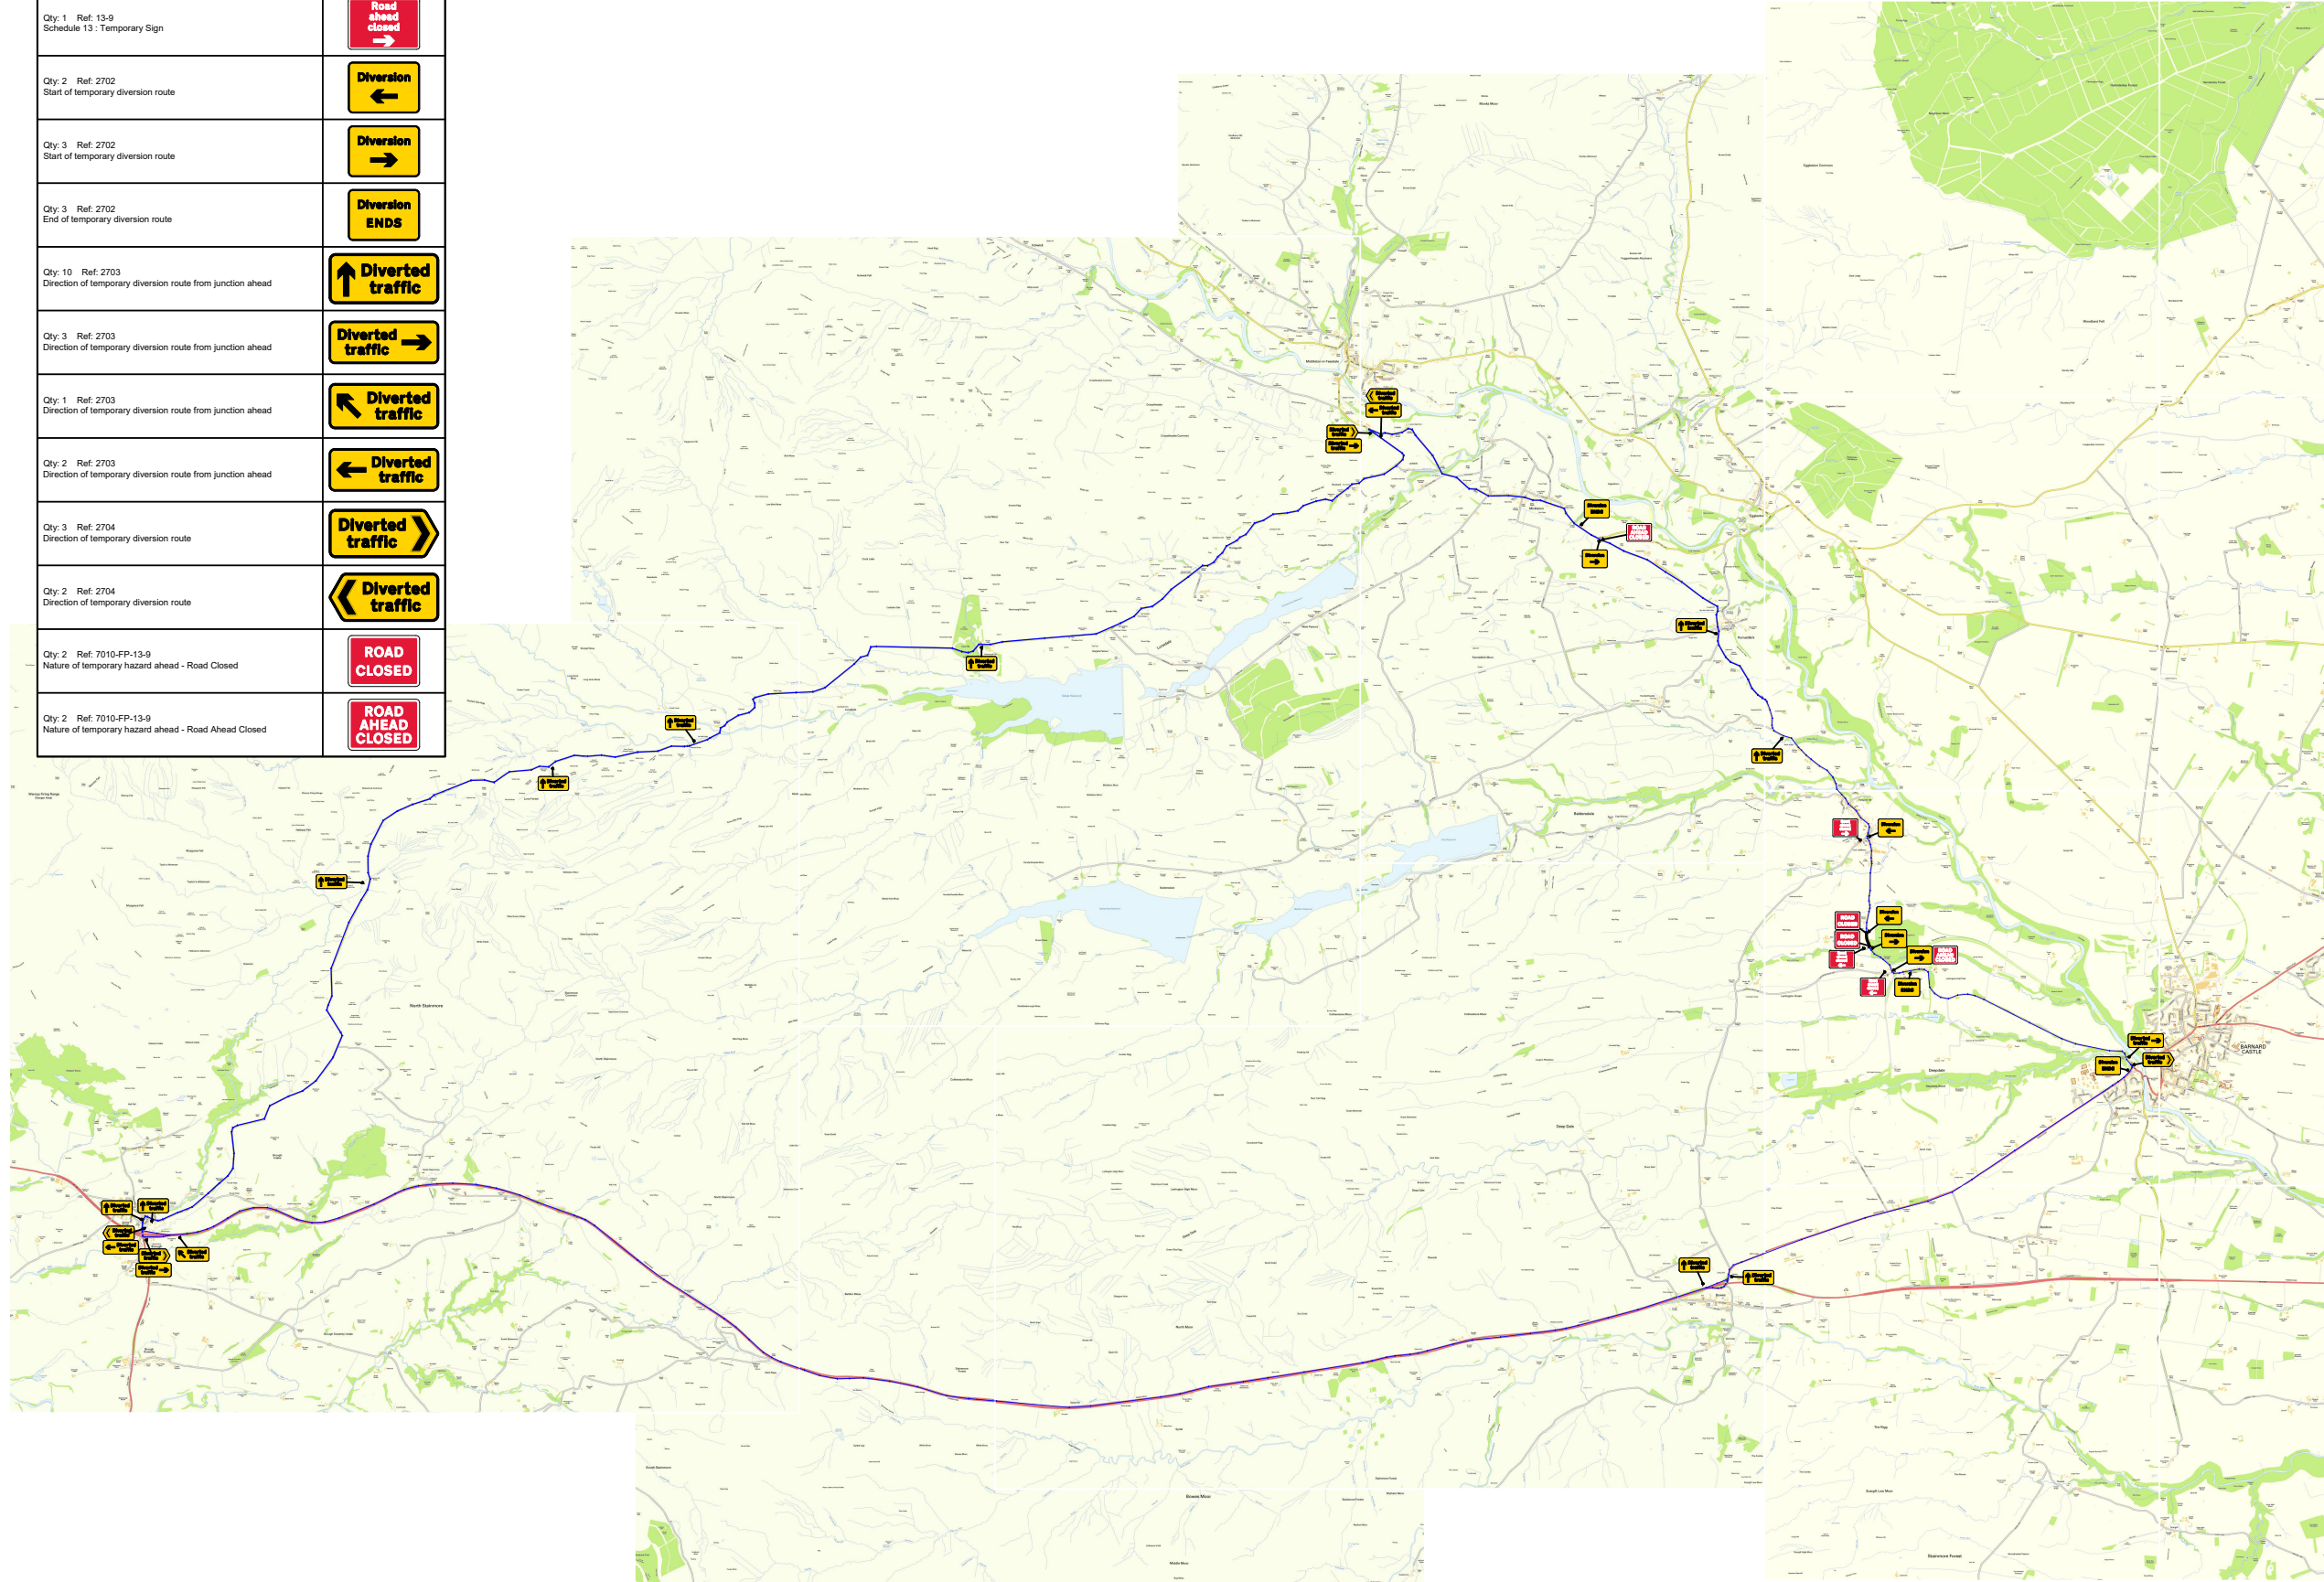

**Notes:**


**THIS DRAWING MAY BE USED ONLY FOR THE PURPOSE INTENDED AND ONLY WRITTEN DIMENSIONS SHALL BE USED**

- All dimensions in metres.
- Sign locations indicative only, exact sign locations to be determined on site.
- Refer to Chapter 8 TSM for key to detail.
- All TM will be installed in Accordance with Chapter 8 of the Traffic signs Manual
- Workforce In Road SLOW to be risk assessed in advance of the Initial man at work sign



KEY

|  |                                   |  |                 |
|--|-----------------------------------|--|-----------------|
|  | Traffic sign                      |  | Road Closure    |
|  | Traffic cone/cylinder             |  | Work Area       |
|  | Traffic signals to Diagram 3000.1 |  | Diversion Route |
|  | Pedestrian crossing signal        |  |                 |
|  | Pedestrian barrier                |  |                 |
|  | Stop/Go board                     |  |                 |

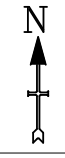

Customer Name  
**Farrans - RDX1**

Project Name  
**B6277, Barnard Castle, DL12 9DW**

Drawing Title  
**Road Closure Diversion**

Requested: **ROB.ROBINSON** 03/03/23

Drawn: **ELIOT.SHEA** 03/03/23

Approved: **C.DAWBER** 03/03/23

Revision: Approved By: Date:

Details: Revision: Approved By: Date:

Details:

Drawing Number:  
**MAR23.017**

Original Drawing Size : NTS

Scale : **Not To Scale** Dimensions : DIMS

Contract/ Advice Note Number: **M123456**