

Delegated Decision

16 April 2024

Temporary Traffic Regulation Order

Ordinary Decision/Key Decision No.



Report of NEIGHBOURHOODS & CLIMATE CHANGE

Paul Anderson – Strategic Highways Manager, Technical Services

Electoral division(s) affected:

Barnard Castle East & West: Cllr J Rowlandson, Cllr G Richardson, Cllr R Bell, Cllr T Henderson.

Purpose of the Report

To consider a request for temporary traffic regulation by Order from 6pm on Wednesday 22 May 2024 for the purpose of permitting the Barnard Castle Meet (Crows) Fun Fair to take place until midnight on Monday 27 May 2024 on Morrisons Car Park off Galgate Barnard Castle.

Recommendation

It is recommended that the Council exercises its powers under the Road Traffic Regulation Act 1984 as amended by the 1994 Special Events Act insertion to effect a Temporary Traffic Regulation Order to facilitate the proposed event

Background

Crows Amusements propose to undertake the annual Fun Fair in 'Morrisons' Car Park in Barnard Castle within the confines of the highway.

Options

Other traffic management arrangements have been considered and the most appropriate method and the most appropriate is for temporary closure with temporary taxi rank provision

Recommendation

The recommendation is approved and that following, consultations with the Chief of Police, arrangements be made to progress the sealing of an Order.

Contact: Steven Galloway

Tel: 03000 267095

Appendix 1: Implications

Legal Implications

TTRO checked, prepared and advertised via Legal Services

Finance

Costs to be charged to the scheme/applicant.

Consultation

Chief of Police, Local Members, Public Transport Providers (via the Public Transport Team)

Equality and Diversity / Public Sector Equality Duty

N/A

Human Rights

No impact

Crime and Disorder

N/A

Climate Change

N/A

Staffing

Network Management Team

Accommodation


N/A

Risk

N/A

Procurement

Advertising in a public newspaper with costs recharged to the scheme/applicant

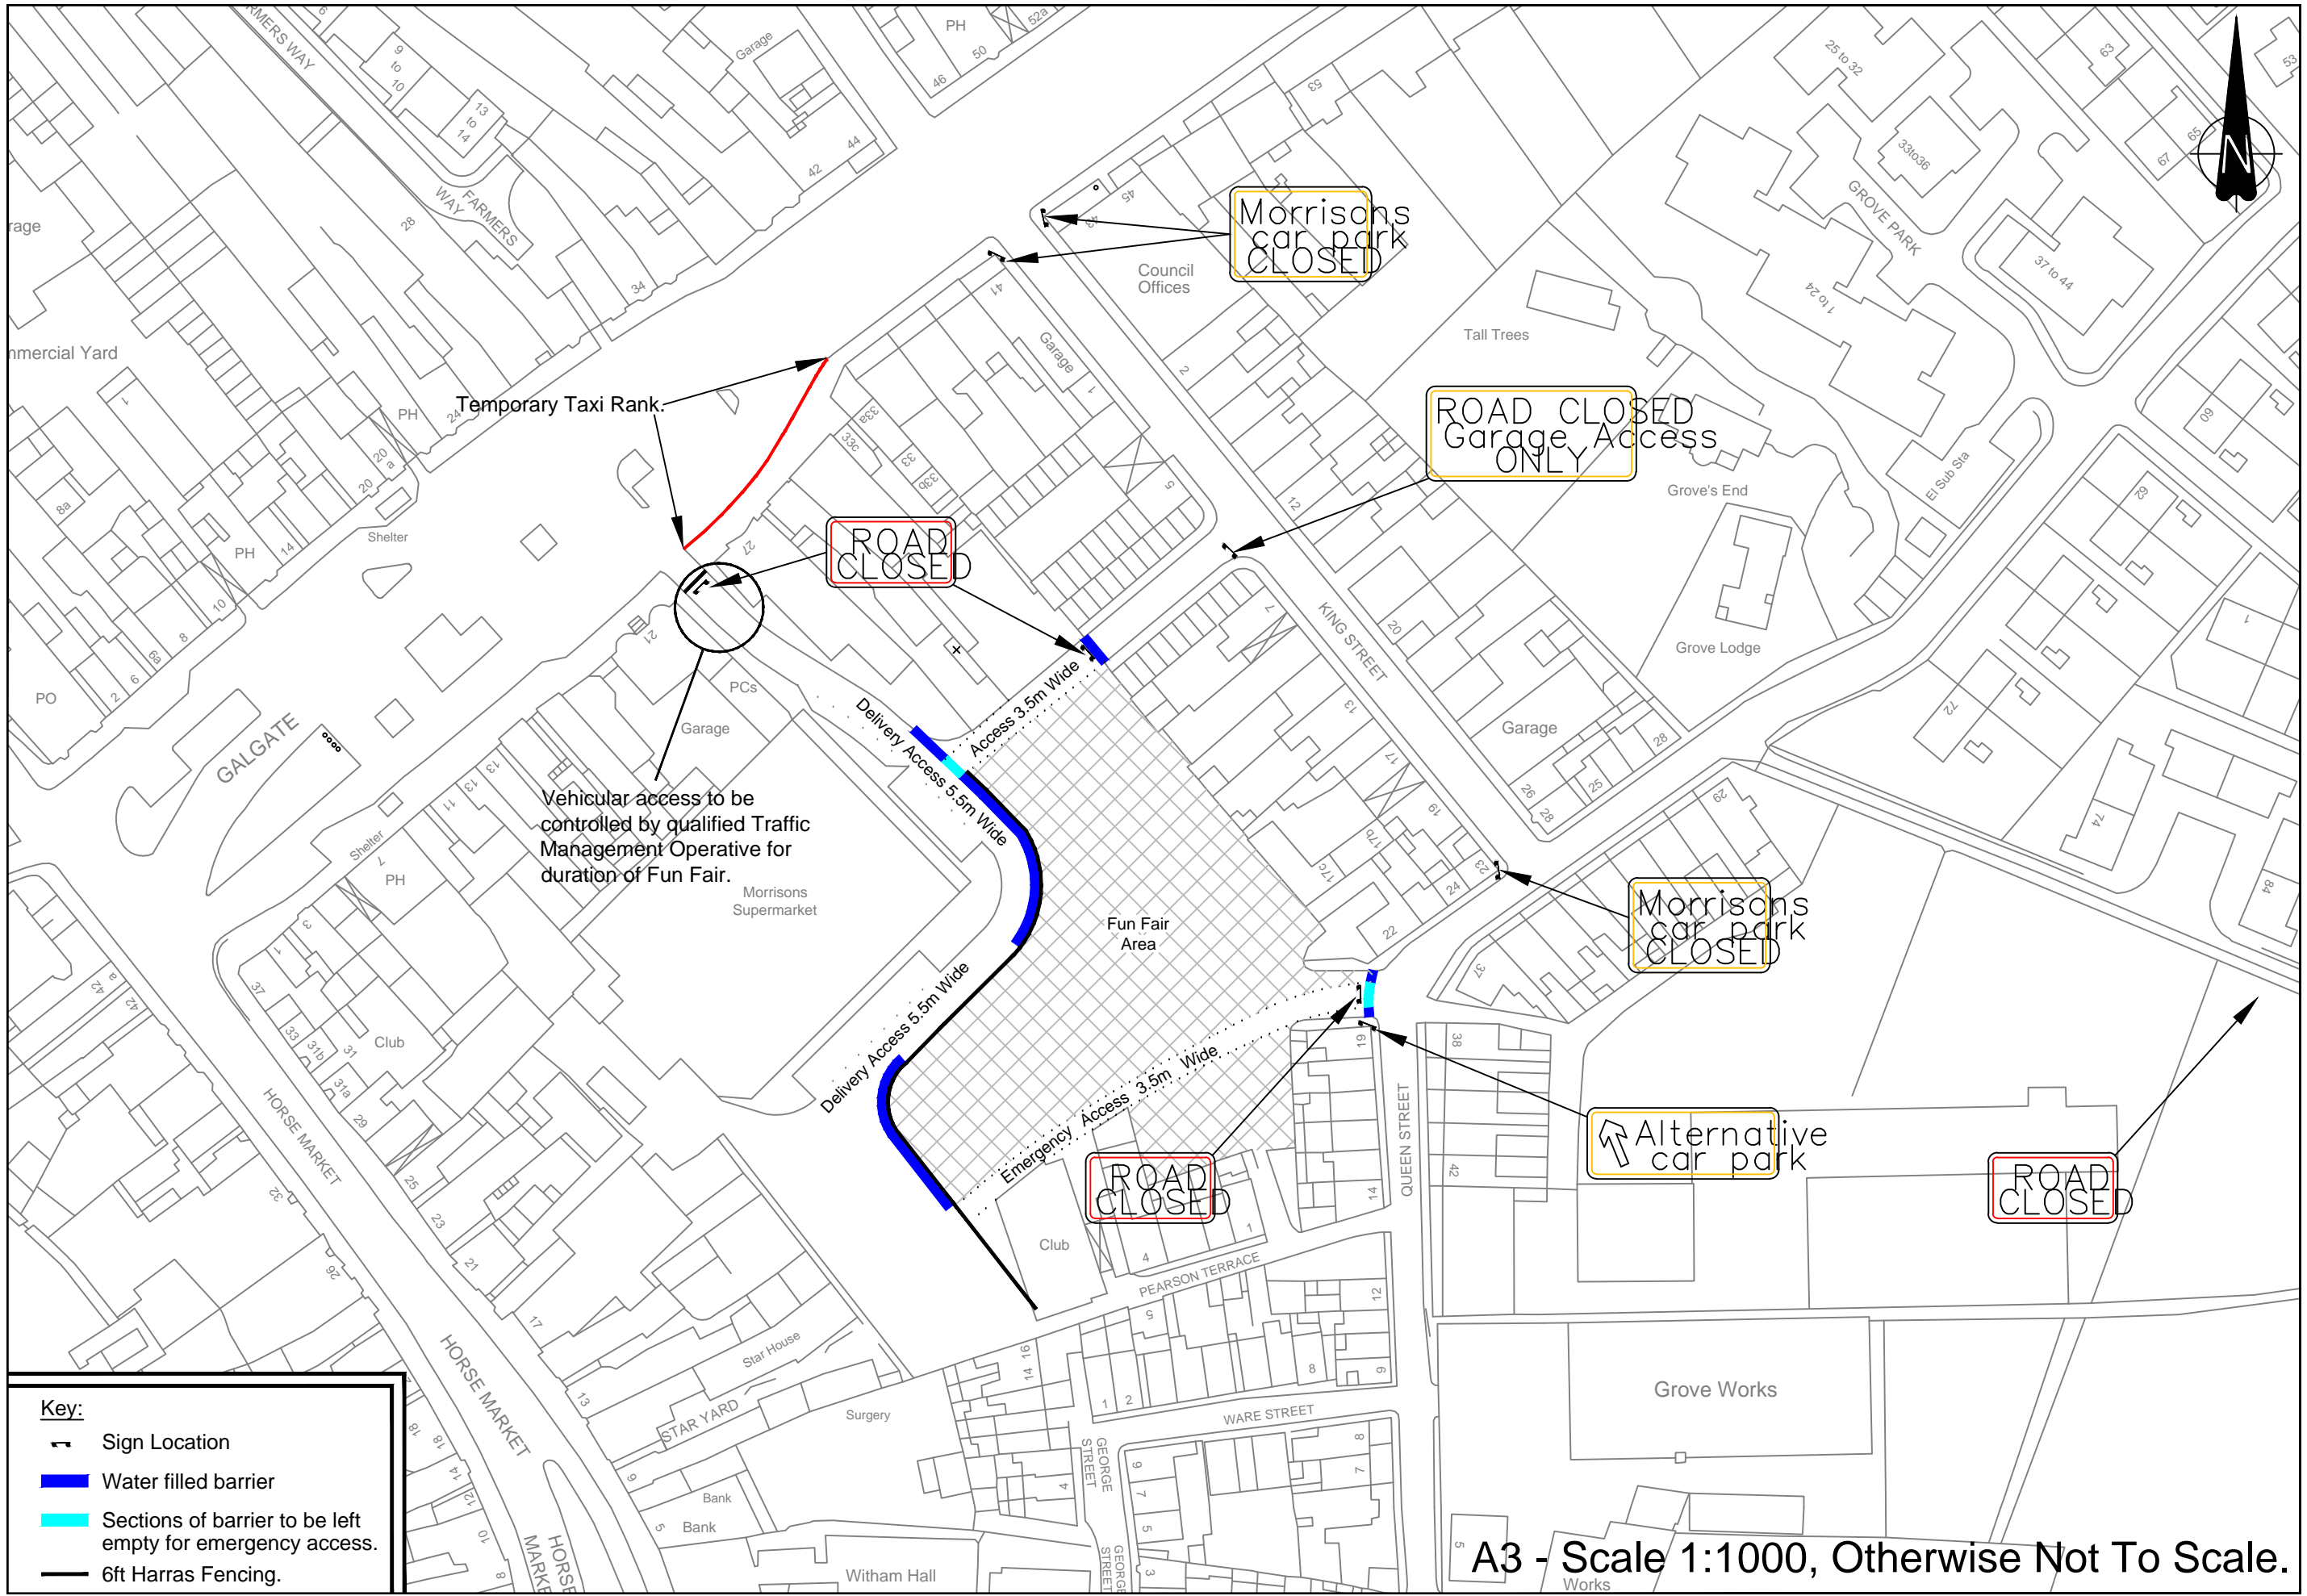

Morrisons car park
CLOSED

ROAD CLOSED
Garage Access
ONLY

ROAD CLOSED

Morrisons car park
CLOSED

ROAD CLOSED

Alternative car park

ROAD CLOSED

Temporary Taxi Rank

Vehicular access to be controlled by qualified Traffic Management Operative for duration of Fun Fair.

Delivery Access 5.5m Wide
Access 3.5m Wide
Emergency Access 3.5m Wide

- Key:**
- Sign Location
 - Water filled barrier
 - Sections of barrier to be left empty for emergency access.
 - 6ft Harras Fencing.

A3 - Scale 1:1000, Otherwise Not To Scale.