

Delegated Decision

12 July 2024

Temporary Traffic Regulation Order

Ordinary Decision/Key Decision No.



Report of NEIGHBORHOODS AND CLIMATE CHANGE

Paul Anderson – Strategic Highways Manager, Technical Services

Electoral division(s) affected:

Barnard Castle East

Purpose of the Report

To consider a request for temporary traffic regulation by Order on Wednesday 14 August 2024 at C171 Lanehead Lane/Newsham Hill, C169, C169 Little Hutton Lane, C169 Girlington Bank and Unc 116.8, Hutton Magna/Ovington for the purpose of fibre telecom ducting works.

Recommendation

It is recommended that the Council exercises its powers under the Road Traffic Regulation Act 1984 to effect a Temporary Traffic Regulation Order to facilitate the proposed works.

Background

Fibre telecom ducting works are proposed to be undertaken.

Options

Other traffic management arrangements have been considered and the most appropriate method is for temporary road closure.

Recommendation

The recommendation is approved and that following, consultations with the Chief of Police, arrangements be made to progress the advertising of Public Notices and sealing of an Order.

Contact: Nicola Longstaff

Tel: 03000 263679

Appendix 1: Implications

Legal Implications

TTRO checked, prepared and advertised via Legal Services

Finance

Costs to be charged to the scheme/applicant.

Consultation

Chief of Police, Local Members, Public Transport Providers (via the Public Transport Team)

Equality and Diversity / Public Sector Equality Duty

N/A

Human Rights

No impact

Crime and Disorder

N/A

Climate Change

N/A

Staffing

Network Management Team

Accommodation

N/A

Risk

N/A

Procurement

Advertising in a public newspaper with costs recharged to the scheme/applicant.




UNC 116.8 (FROM LANE HEAD TO HUTTON FIELDS)

ACCESS TO BE MAINTAINED WHEN POSSIBLE

Contract No	DR5590	Client: GO FIBRE
Date	12/03/2024	Site Location / Drawing Title
Drawn by	SO/802	UNC 116.8 (FROM LANE HEAD TO HUTTON FIELDS),
Approved By	DR/926	HUTTON MAGNA
Purpose of works	CIVIL WORKS	DL11 7HG
Version Number	01	
Amended By	xxxxxxxxx	
Amendment Date	xx/xx/xxxx	Scale
Sheet No	3 of 3	NOT TO SCALE
		OS Licence No
		000000000000

Note
 1. All equipment shall be approved and shall comply with the Department Of Transport specification MCE0111. This drawing does not show the normal road works signage that will be required as per Chapter 8.
 2. All signs to be in accordance with TSGRD 2002 and to minimum class retroreflective.
 3. Minimum height of lettering to be 60mm and sign boards to be 1000mm (750mm where appropriate).



The information in this drawing may not be copied or used by third parties without written consent from Sunbelt Rentals Ltd (Traffic Management).
 This layout is for installation by NRSWA, Lantra 12A,12B,12C,12D qualified persons.
 All works shall be in accordance with Safety at Street Works and Road Works, A Code of Practice 2013 & Chapter 8

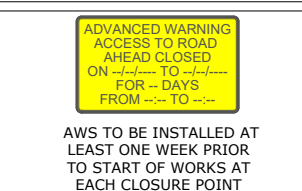

CLOSURE LENGTH
 977M
ROAD WIDTH
 5M



THIS DOCUMENT IS UNCONTROLLED WHEN PRINTED
 The electronic version of this document is the approved and most current. Any printed version is uncontrolled and may not be current.

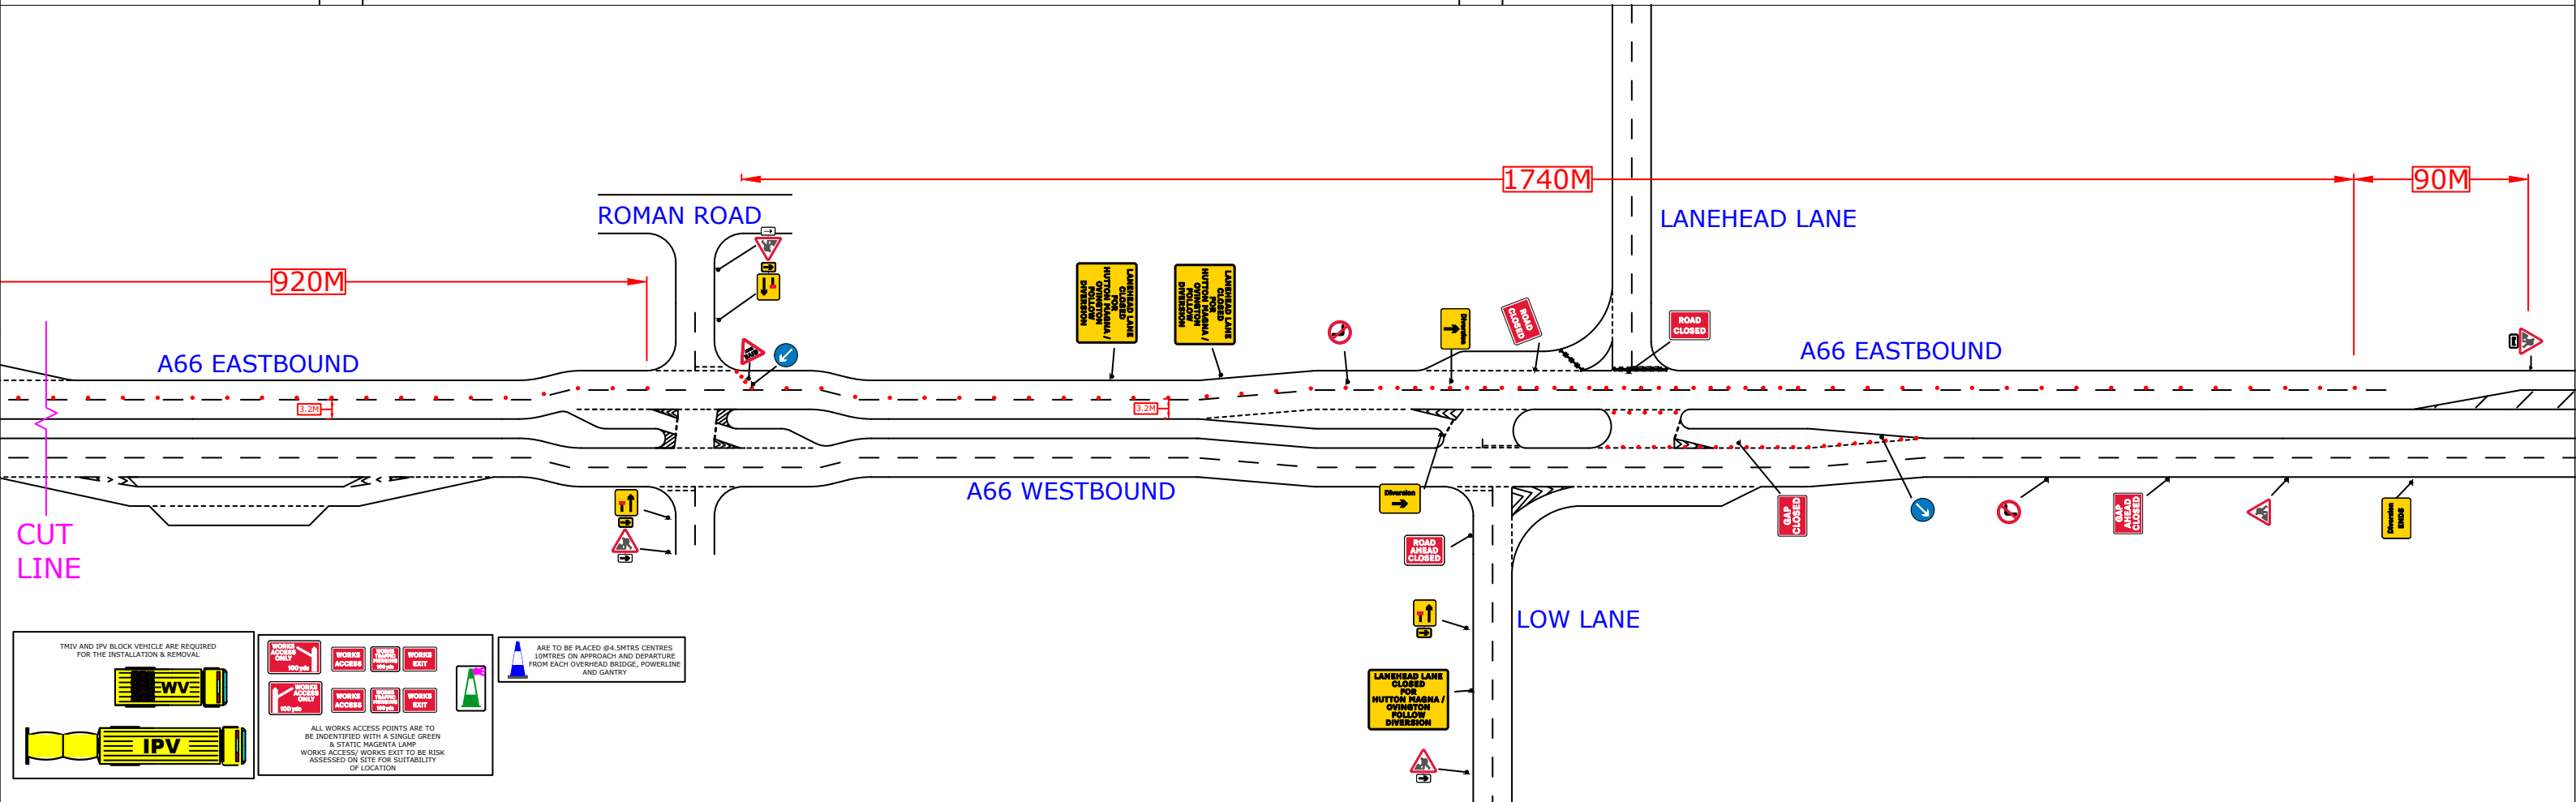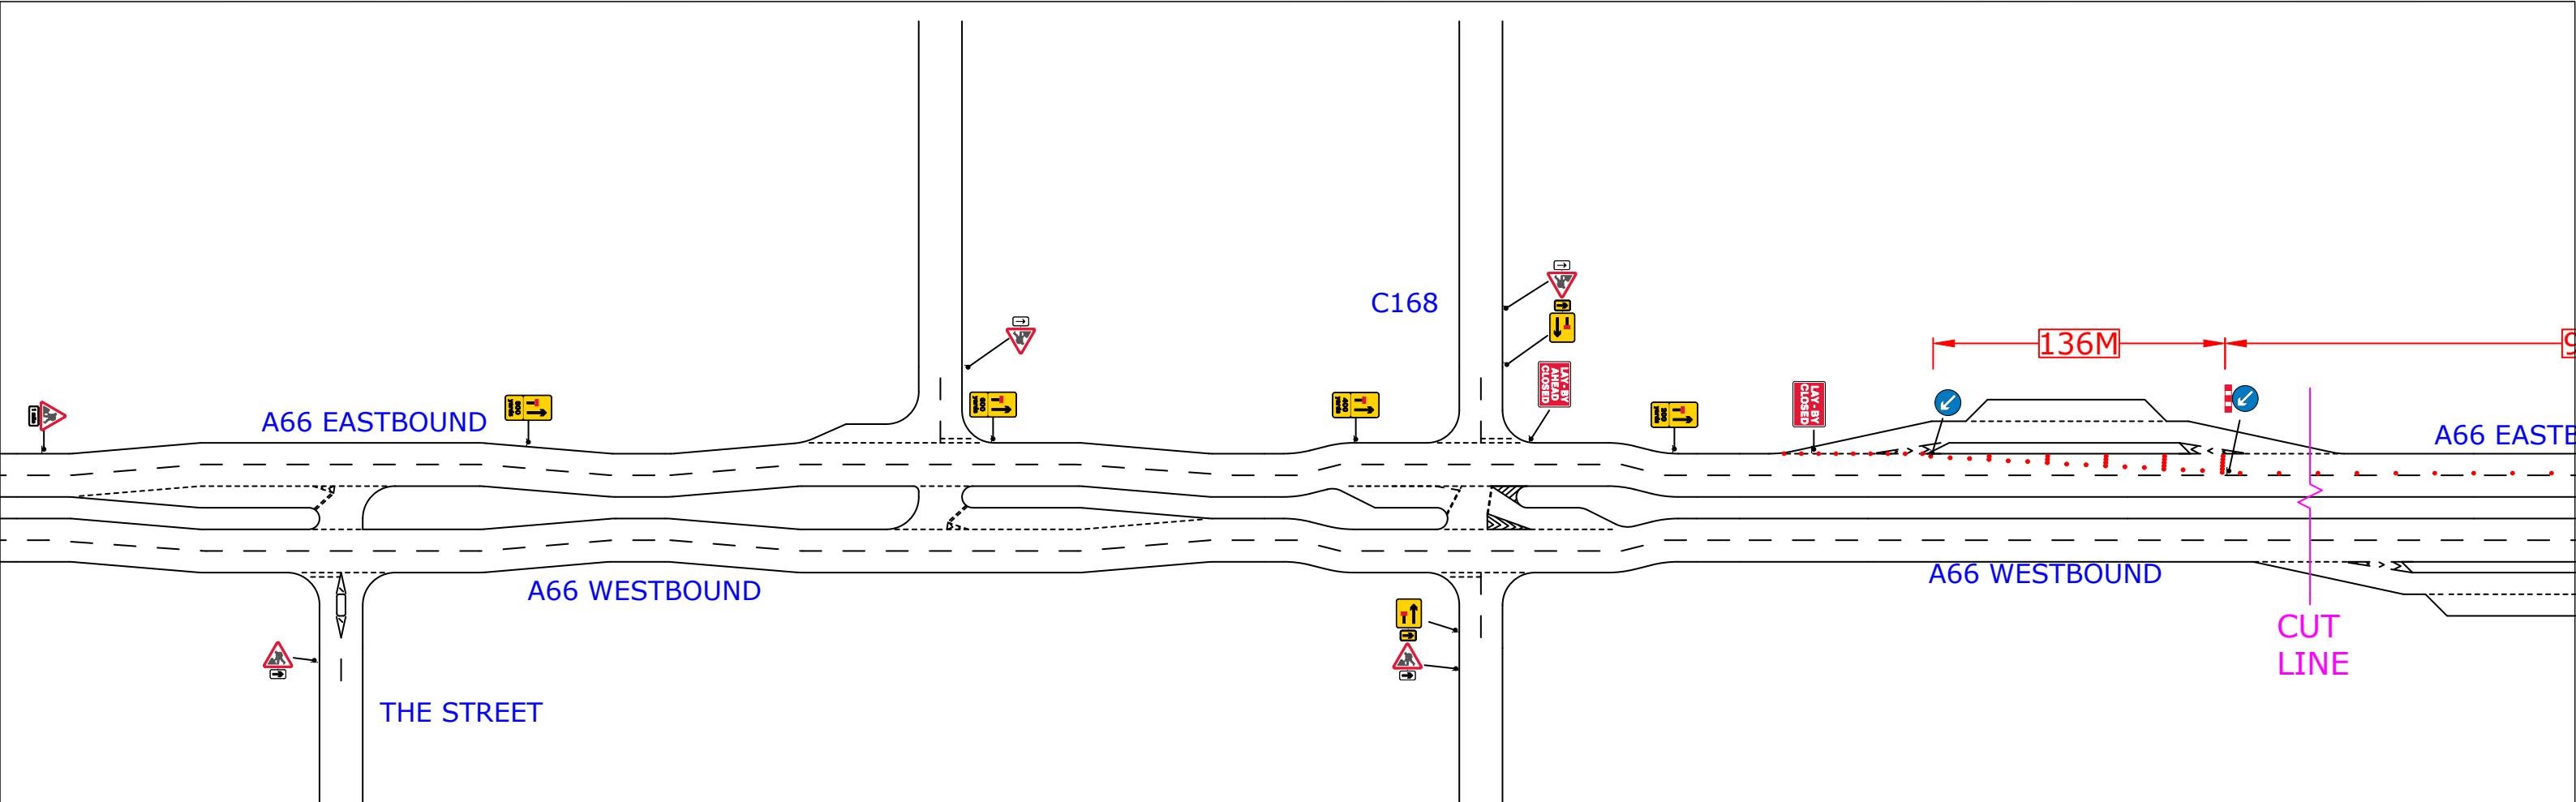

TMV AND IPV BLOCK VEHICLE ARE REQUIRED FOR THE INSTALLATION & REMOVAL

WORKS ACCESS ONLY 100 yds

WORKS ACCESS 100 yds






WORKS EXIT 100 yds

WORKS EXIT 100 yds

ALL WORKS ACCESS POINTS ARE TO BE IDENTIFIED WITH A SINGLE GREEN & STATIC MAGENTA LAMP. WORKS ACCESS/ WORKS EXIT TO BE RISK ASSESSED ON SITE FOR SUITABILITY OF LOCATION.

ARE TO BE PLACED @ 4.5MTR CENTRES 18METRES ON APPROACH AND DEPARTURE FROM EACH OVERHEAD BRIDGE, POWERLINE AND GANTY

Contract No	DR5590	Client: GO FIBRE
Date	12/03/2024	Site Location / Drawing Title
Drawn by	SO/802	A66 WESTBOUND JNC
Approved By	DR/926	LANEHEAD LANE
Purpose of works	CIVIL WORKS	NEWSHAM
Version Number	01	DL11 7QW
Amended By	xxxxxxxxx	
Amendment Date	xx/xx/xxxx	Scale
Sheet No	1 of 3	OS Licence No
		NOT TO SCALE
		000000000000

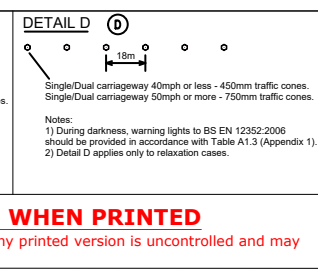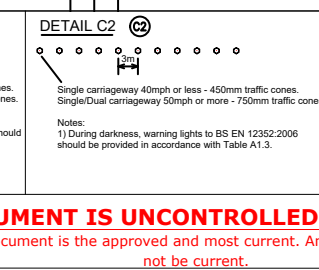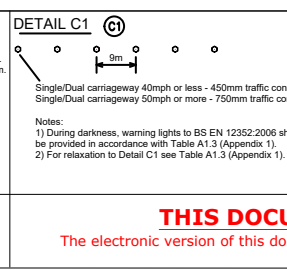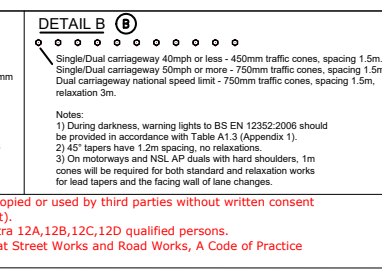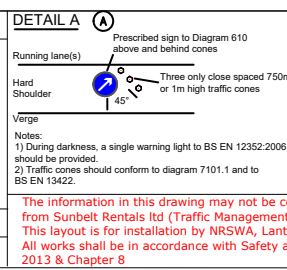

Notes:

1. Nearside Signing only subject to RA.
2. Alternative taper cone spacing will be at 9m

THIS DOCUMENT IS UNCONTROLLED WHEN PRINTED

The electronic version of this document is the approved and most current. Any printed version is uncontrolled and may not be current.

SUNBELT RENTALS

Sunbelt Rentals UK (Traffic Management)
 Kemble Airfield Enterprise Park, Cirencester Road,
 Kemble GL7 6BQ
 Telephone: 0370 050 0792