

## **Delegated Decision**

**22 July 2024**

**Temporary Traffic Regulation Order**

**Ordinary Decision/Key Decision No.**



---

## **Report of NEIGHBOURHOODS & CLIMATE CHANGE**

**Paul Anderson – Strategic Highways Manager, Technical Services**

### **Electoral division(s) affected:**

Belmont Ward: Cllr L Mavin, Cllr E Mavin, Cllr C Fletcher

### **Purpose of the Report**

To consider a request for temporary traffic regulation by Order on Friday 6 September 2024 for the purpose of tower crane erection and dismantling works on A181 Sherburn Road, Gilesgate.

### **Recommendation**

It is recommended that the Council exercises its powers under the Road Traffic Regulation Act 1984 to effect a Temporary Traffic Regulation Order to facilitate the proposed works

### **Background**

Works are proposed by Bowmer & Kirkland to undertake tower crane build and dismantling works within the confines of the highway in conjunction with a new development at the junction with Mill Lane, Gilesgate.

### **Options**

Other traffic management arrangements have been considered and the most appropriate method is for temporary road closure between 10pm Friday and 5am Monday (and again, anticipated to be from Friday 11 April to 5 am Monday 14 April 2025).

### **Recommendation**

The recommendation is approved and that following, consultations with the Chief of Police, arrangements be made to progress the advertising of Public Notices and sealing of an Order.

---

**Contact:** Steven Galloway

Tel: 03000 267095

---

---

## **Appendix 1: Implications**

---

### **Legal Implications**

TTRO checked, prepared and advertised via Legal Services

### **Finance**

Costs to be charged to the scheme/applicant.

### **Consultation**

Chief of Police, Local Members, Public Transport Providers (via the Public Transport Team)

### **Equality and Diversity / Public Sector Equality Duty**

N/A

### **Human Rights**

No impact

### **Crime and Disorder**

N/A

### **Climate Change**

N/A

### **Staffing**

Network Management Team

### **Accommodation**


N/A

### **Risk**

N/A

### **Procurement**

Advertising in a public newspaper with costs recharged to the scheme/applicant

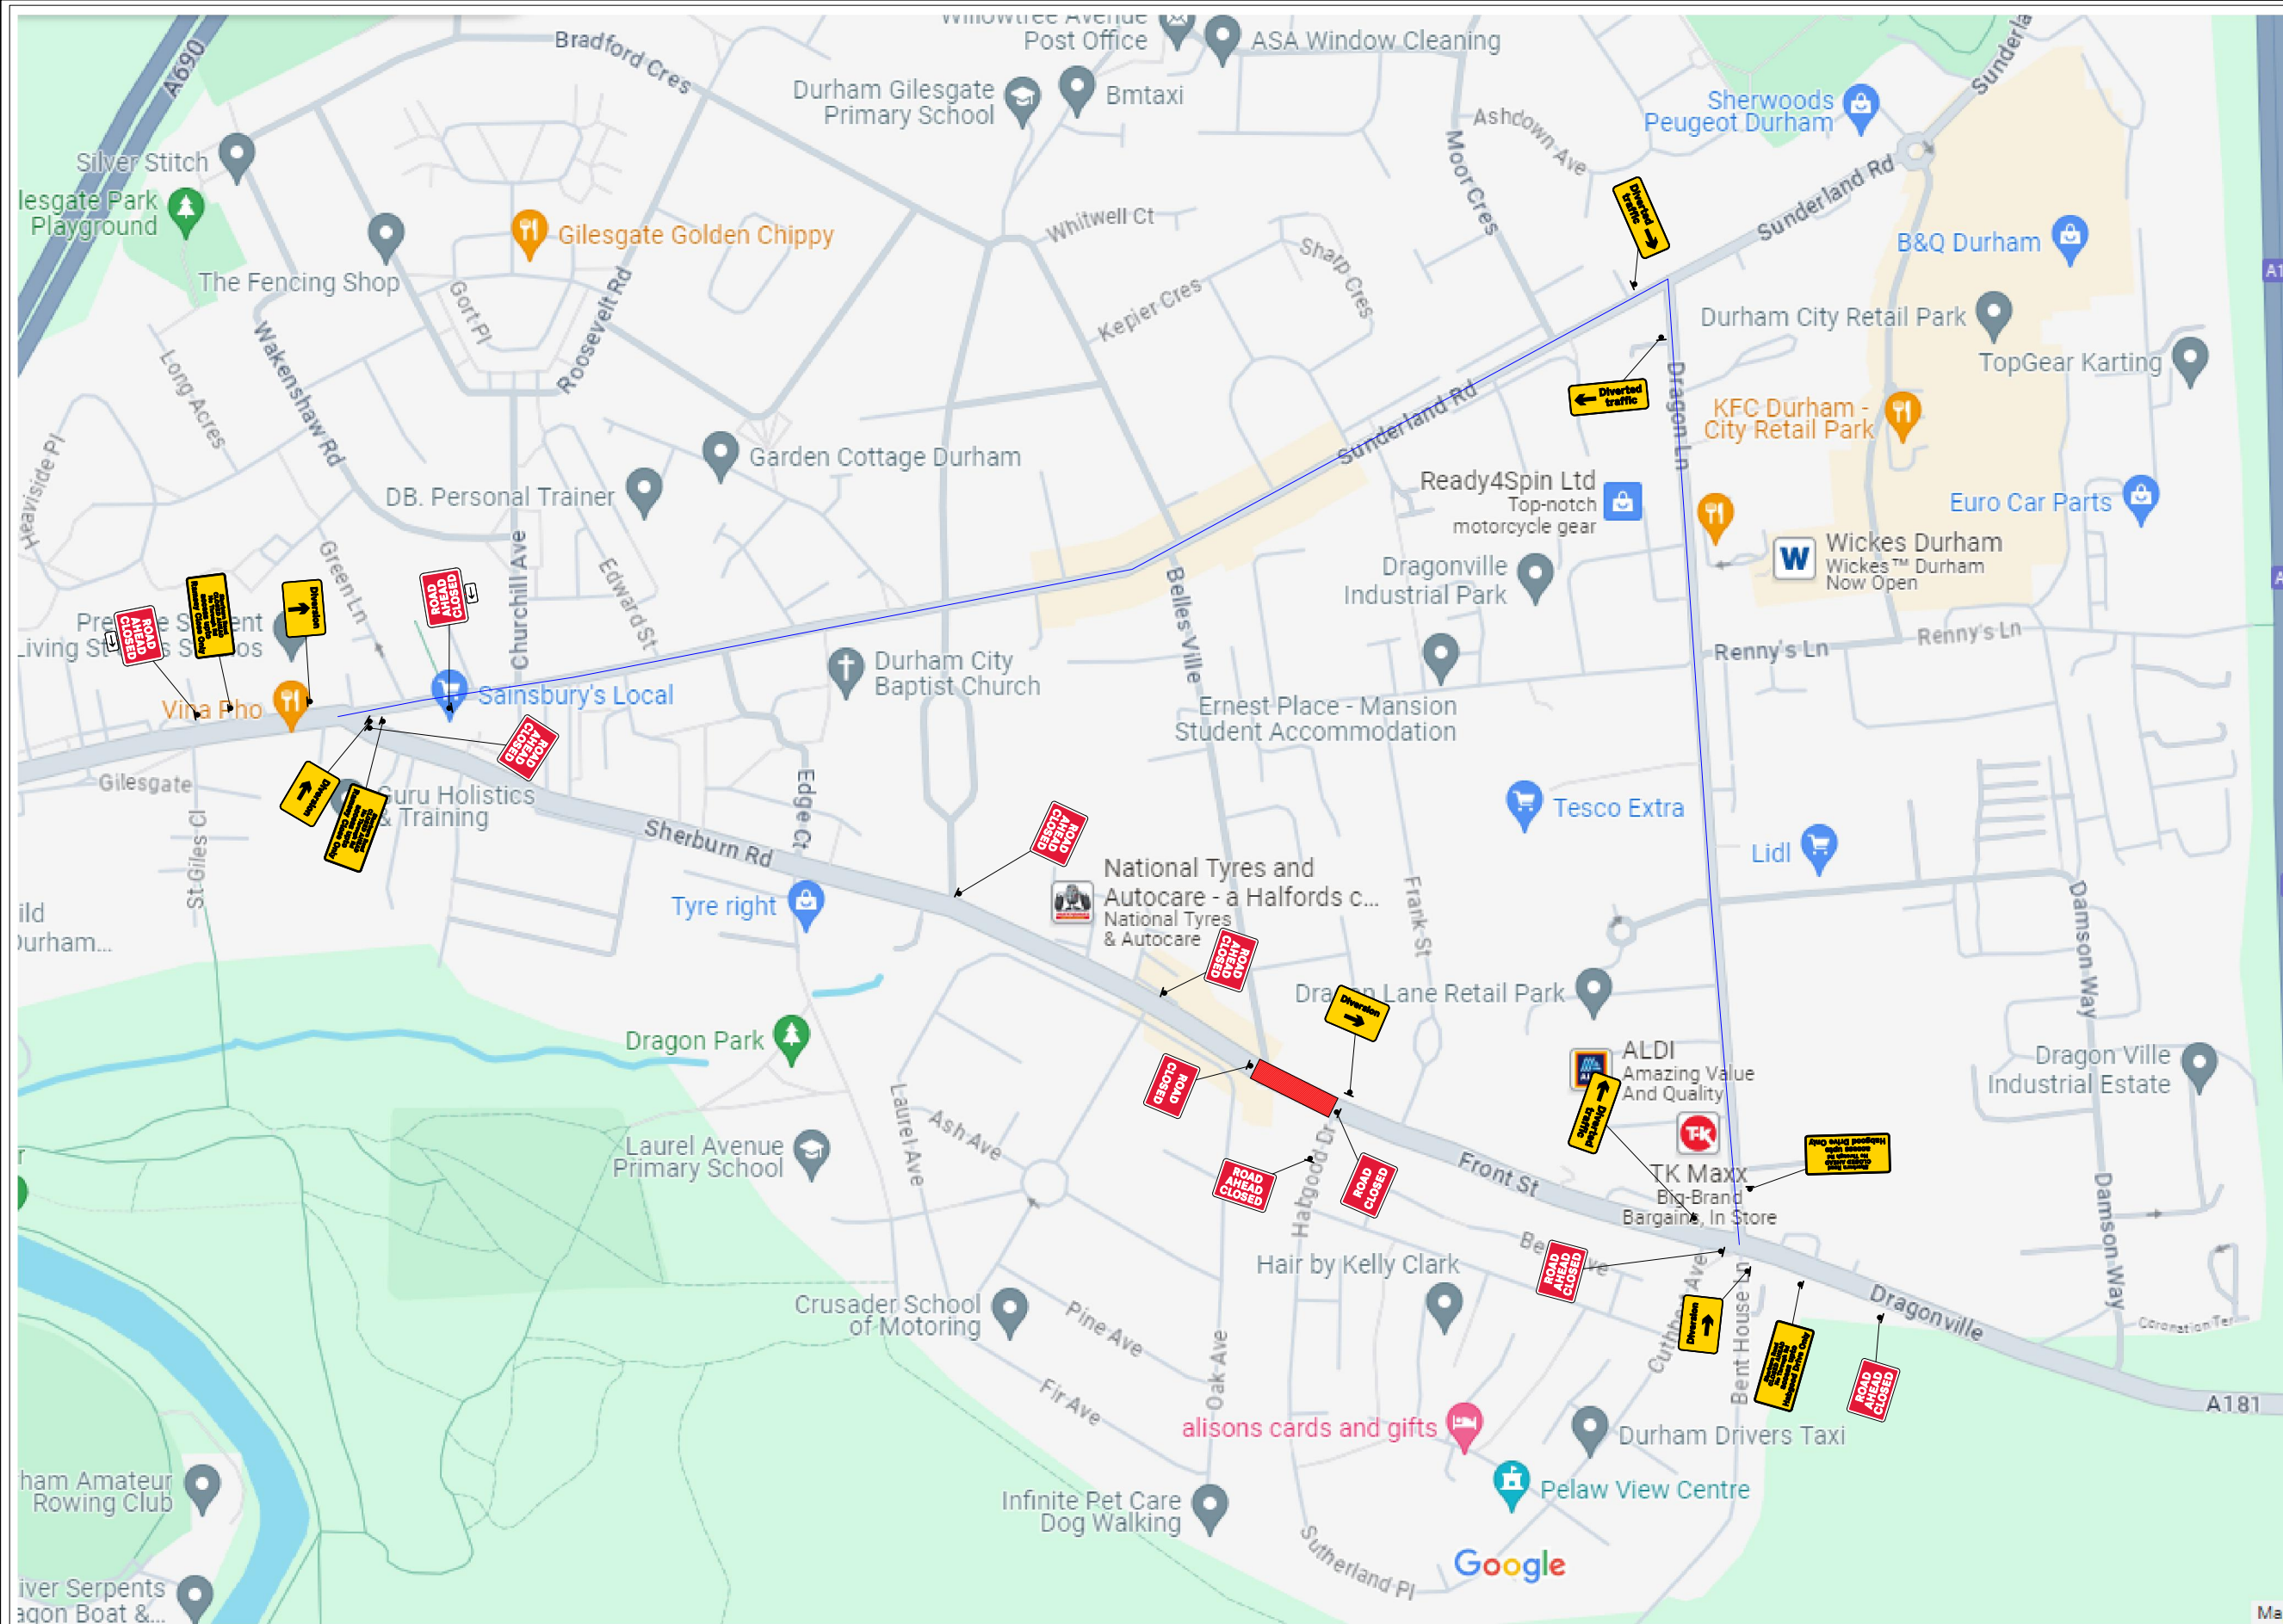

**KEY**

- Traffic sign
- Traffic cone/cylinder
- Pedestrian barrier
- Traffic signals
- Pedestrian Signal Head

**Notes**

THIS DRAWING MAY BE USED ONLY FOR THE PURPOSE INTENDED AND ONLY AS A GUIDE FOR THE INSTALLATION OF TEMPORARY TRAFFIC MANAGEMENT. ALL WORKS ARE TO BE INSTALLED AS PER THE STANDARDS FOR CONDUCTING WORKS ON CARRIAGEWAYS IN ACCORDANCE WITH CHAPTER 8 OF THE TRAFFIC SIGNS MANUAL AND THE STREET WORKS CODE OF PRACTICE. ALL DIMENSIONS SHOWN ON THIS DRAWING ARE IN METRES AND ARE NOT ALWAYS DRAWN TO SCALE SO THE TM FOREMAN AND CREW SHOULD ENSURE THEY PLACE SIGNS ACCORDINGLY.

**REFERENCE DOCUMENTS:**

- CHAPTER 8 (TRAFFIC SIGNS MANUAL PART 1 & 2 2009)
- STREET WORKS CODE OF PRACTICE (RED BOOK v3)
- INTRODUCTION TO PORTABLE TRAFFIC SIGNALS
- INTERIM ADVICE NOTES 150\_12, 150\_1 & 163\_INNOVATIVE ENTRY TAPER

WORKS ACCESS POINTS WILL NOT BE DETAILED ON THIS DRAWING AND WILL BE AGREED ON SITE WITH THE TM CREW AND CLIENT UPON / PRIOR TO INSTALLATION. IF THE WORKS ACCESS IS REQUIRED AND FALLS WITHIN THE BUFFER ZONE OR WORKING AREA REFER TO KEY DRAWING HSD\_01\_KEY.

WHERE EVER POSSIBLE A WORK FORCE IN ROAD SIGN SHOULD BE USED FOR THE INSTALLATION, REMOVAL AND MAINTENANCE OF TEMPORARY TRAFFIC MANAGEMENT FOR HIGH SPEED WORKS VMS SIGNS SHOULD ALSO BE UTILISED.

SAFETY ZONES SHOULD BE MAINTAINED AND KEPT FREE OF ANY PLANT EQUIPMENT AND SHOULD ONLY BE ENTERED FOR INSTALLATION, MAINTAINING & REMOVAL. SPECIAL SIGNS AND DIVERSIONS SHOULD BE PLACED ON SITE BY THE TM CREWS OWN INITIATIVE AND ENSURING THEY ARE VISIBLE AND DO NOT OBSTRUCT FOOTWAYS, CYCLE ROUTES ETC.

AMMENDMENTS TO THE DRAWINGS SHOULD BE DISCUSSED WITH THE AUTHOR TO ENSURE IT COMPLIES WITH LEGAL REQUIREMENTS AND THE STANDARDS.

[ANY ISSUES CONTACT YOUR SUPERVISOR](#)

BY ACCEPTING THIS PROJECT DRAWING YOU ARE CONFIRMING YOUR DUTIES AS A CLIENT UNDER CDM TO ENSURE THAT SUITABLE MANAGEMENT ARRANGEMENTS ARE MADE FOR THIS PROJECT.

<p>North East Unit1, Former Public Works Dept, Whickham Bank, Swalwell NE16 3BP</p> <p>www.rscg.co.uk</p>	Client	Comments	Drawn By:	Project:	DATE
			W Alberts		17th June 2024
			Checked By:	Title:	SCALE
					NTS
				Sherburn Rd Durham	DRAWING No. RTM.B.24.0606

DIMENSIONS:- Metres