


Spennymoor  
Parking & Waiting Restrictions  
Traffic Regulation Amendment  
Order 2024

Highways Committee  
17<sup>th</sup> September 2024




# Location Plan of Proposals

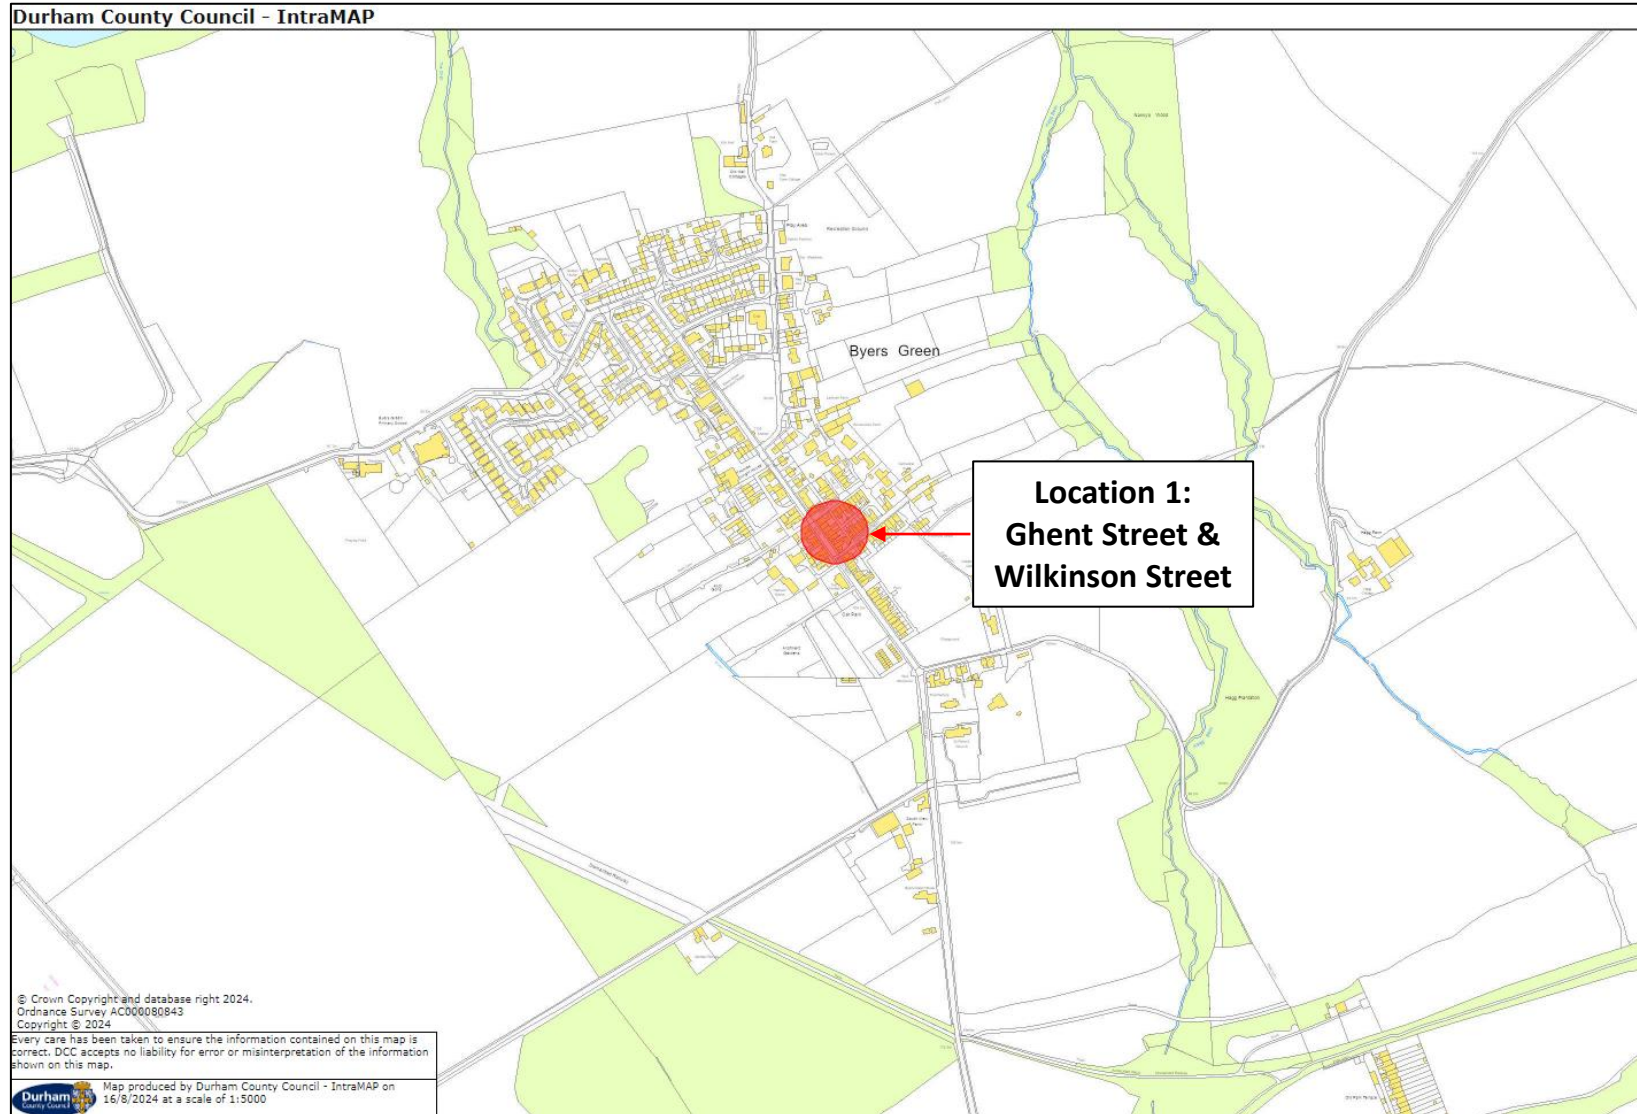



# Location 1 – Ghent Street & Wilkinson Street– Proposals Locations

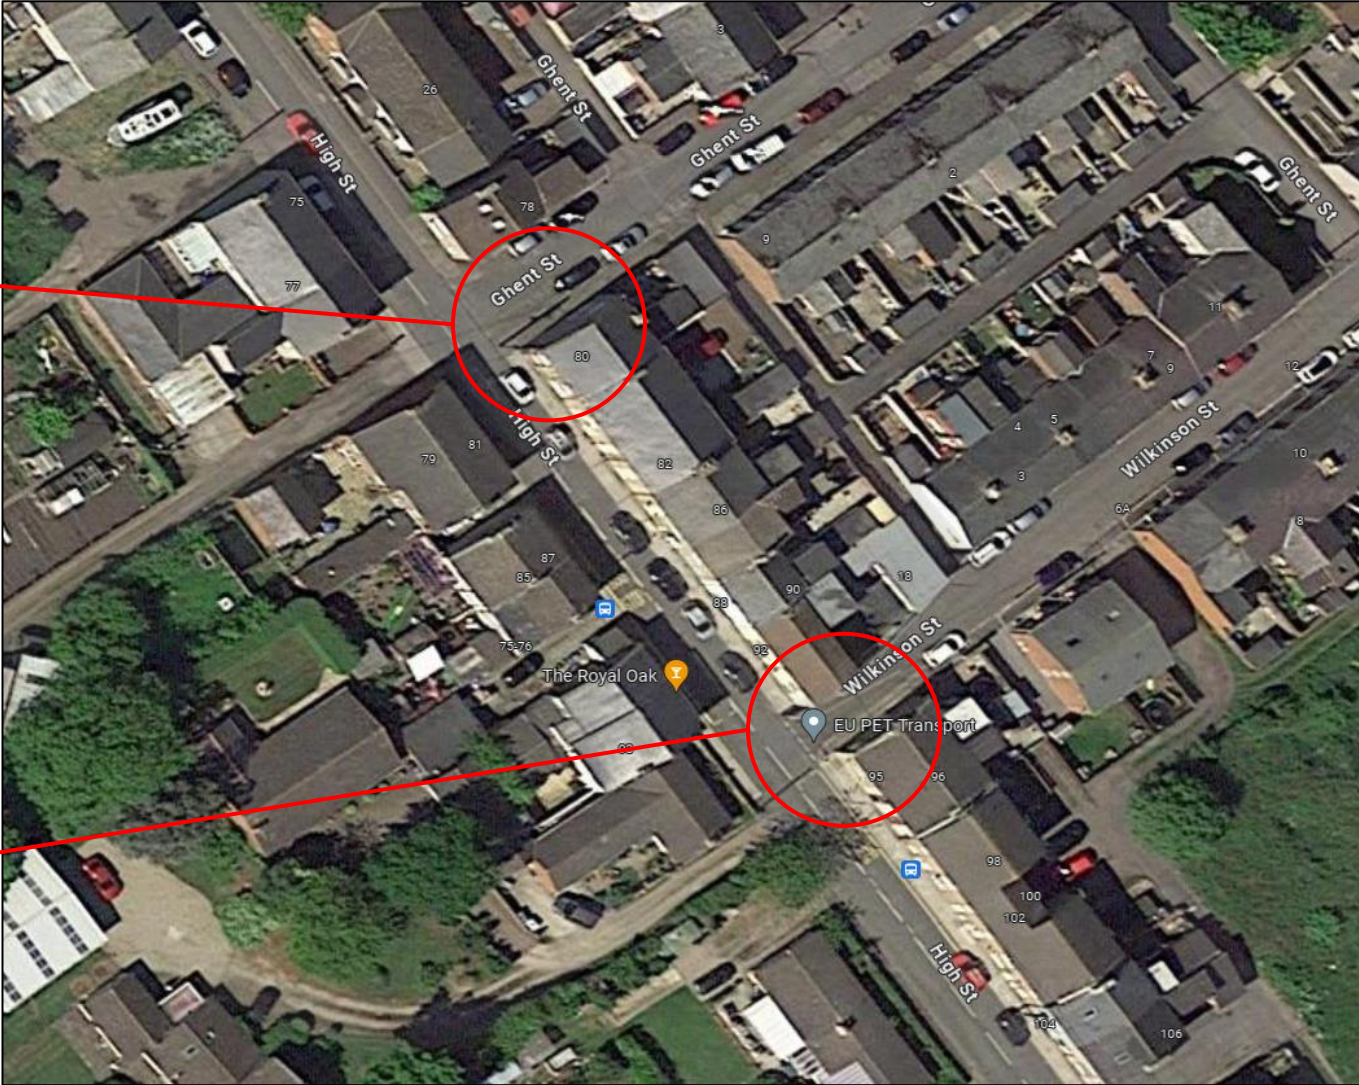




# Location 1 – Ghent Street & Wilkinson Street– Proposals Locations


Site Image – Taken February 2024



Site Image – Taken August 2024

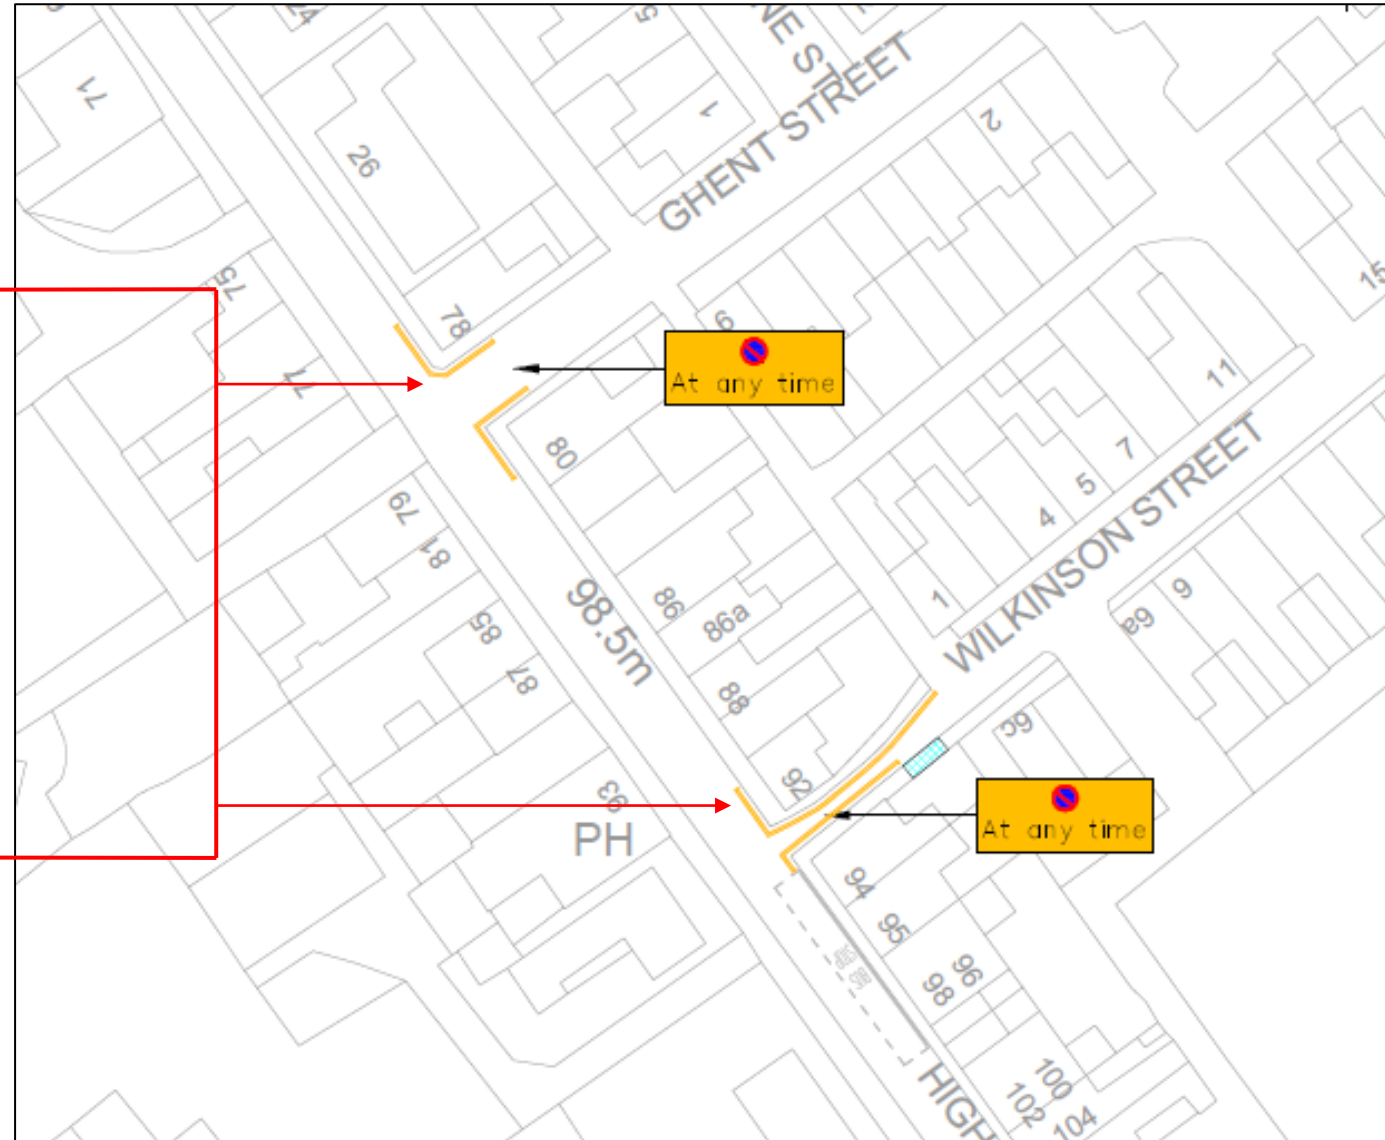

# Location 1 – Ghent Street & Wilkinson Street– Proposals Locations

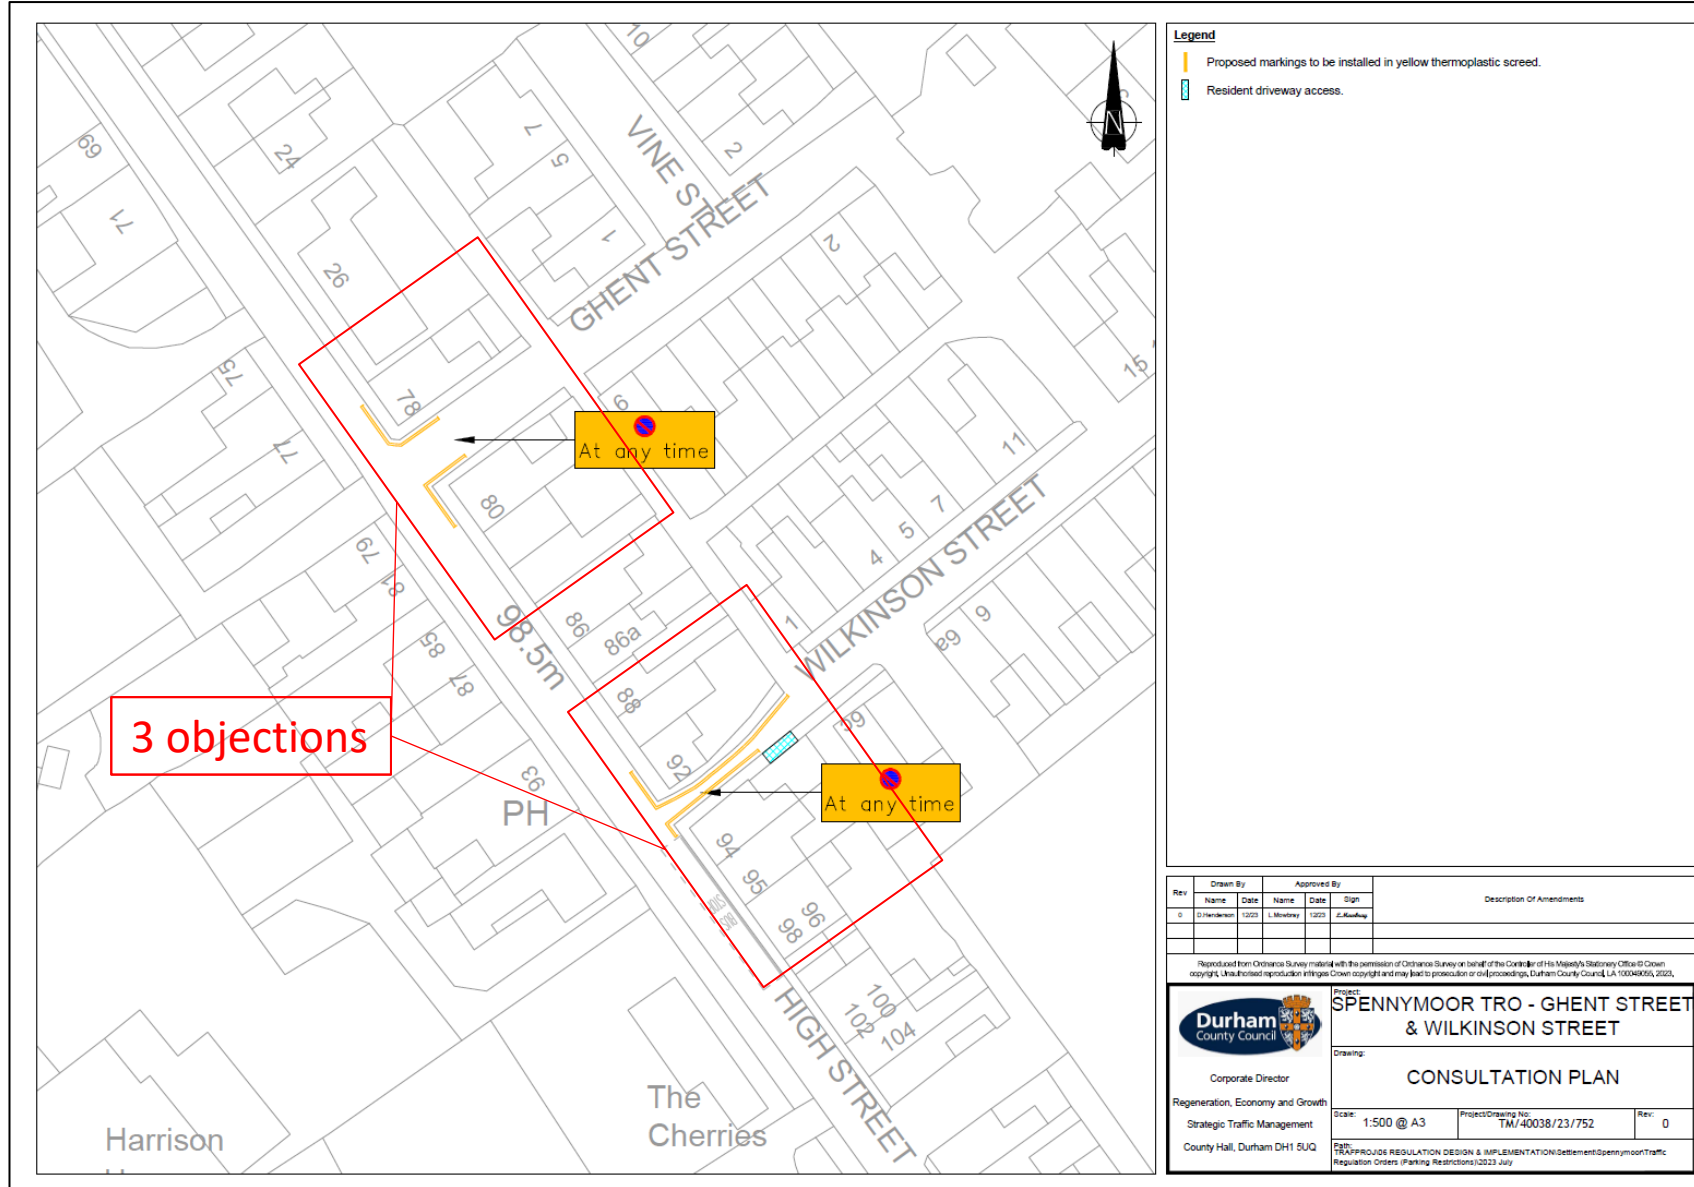

Rev	Drawn By	Approved By	Description Of Amendments	
Name	Date	Name	Date	Sign
1	S.Henderson	L.Mooney	1/2023	E.Ashley

Reproduced from Ordnance Survey material with the permission of Ordnance Survey on behalf of the Controller of Her Majesty's Stationery Office. Crown copyright. Unauthorised reproduction infringes Crown copyright and may lead to prosecution or civil proceedings, Durham County Council, LA 10004805, 2022.

**Durham County Council**  
 Corporate Director  
 Regeneration, Economy and Growth  
 Strategic Traffic Management  
 County Hall, Durham DH1 5UQ

**Project:** SPENNYMOOR TRO - GHENT STREET & WILKINSON STREET  
**Drawing:** CONSULTATION PLAN  
**Scale:** 1:500 @ A3  
**Project/Drawing No.:** TM/40038/23/752  
**Rev:** 0  
From: SPENNYMOOR REGULATION DESIGN & IMPLEMENTATION (Settlement Spenny Moor Traffic Regulation Orders (Parking Restrictions)) 2023 July



## Durham County Council - Summary

**Location 1 – Ghent Street & Wilkinson Street** – To introduce ‘no waiting at any time’ restrictions (double yellow lines) around the junctions from Ghent Street & Wilkinson Street onto High Street to address obstructive parking and improve access/egress.

### **Recommendation**

Officers recommend that the Committee resolves to set aside the objection/s and endorse the proposal, in principle, which will then guide the Corporate Director in the exercise of delegated decision making.

**Any questions?**