

Delegated Decision

25 September 2024

Temporary Traffic Regulation Order

Ordinary Decision/Key Decision No.



Report of NEIGHBOURHOODS AND CLIMATE CHANGE

Paul Anderson – Strategic Highways Manager, Technical Services

Electoral division(s) affected:

Coxhoe

Purpose of the Report

To consider a request for temporary traffic regulation by Order on Sunday 03 November 2024 for the purpose of preventing obstruction during the holding of the Coxhoe Fireworks Display.

Recommendation

It is recommended that the Council exercises its powers under the Town and Police Clauses Act 1847 to effect a Temporary Traffic Regulation Order to facilitate the proposed event.

Background

The annual Fireworks Display is proposed by Coxhoe Parish Council which will impact safety within the confines of the highway.

Options

Other traffic management arrangements have been considered and the most appropriate method is for temporary road closure.

Recommendation

The recommendation is approved and that following, consultations with the Chief of Police, arrangements be made to progress the advertising of Public Notices and sealing of an Order.

Contact: Nicola Longstaff

Tel: 03000 263679

Appendix 1: Implications

Legal Implications

TTRO checked, prepared and advertised via Legal Services

Finance

Costs to be charged to the scheme/applicant.

Consultation

Chief of Police, Local Members, Public Transport Providers (via the Public Transport Team)

Equality and Diversity / Public Sector Equality Duty

N/A

Human Rights

No impact

Crime and Disorder

N/A

Climate Change

N/A

Staffing

Network Management Team

Accommodation


N/A

Risk

N/A

Procurement

Advertising in a public newspaper with costs recharged to the scheme/applicant.

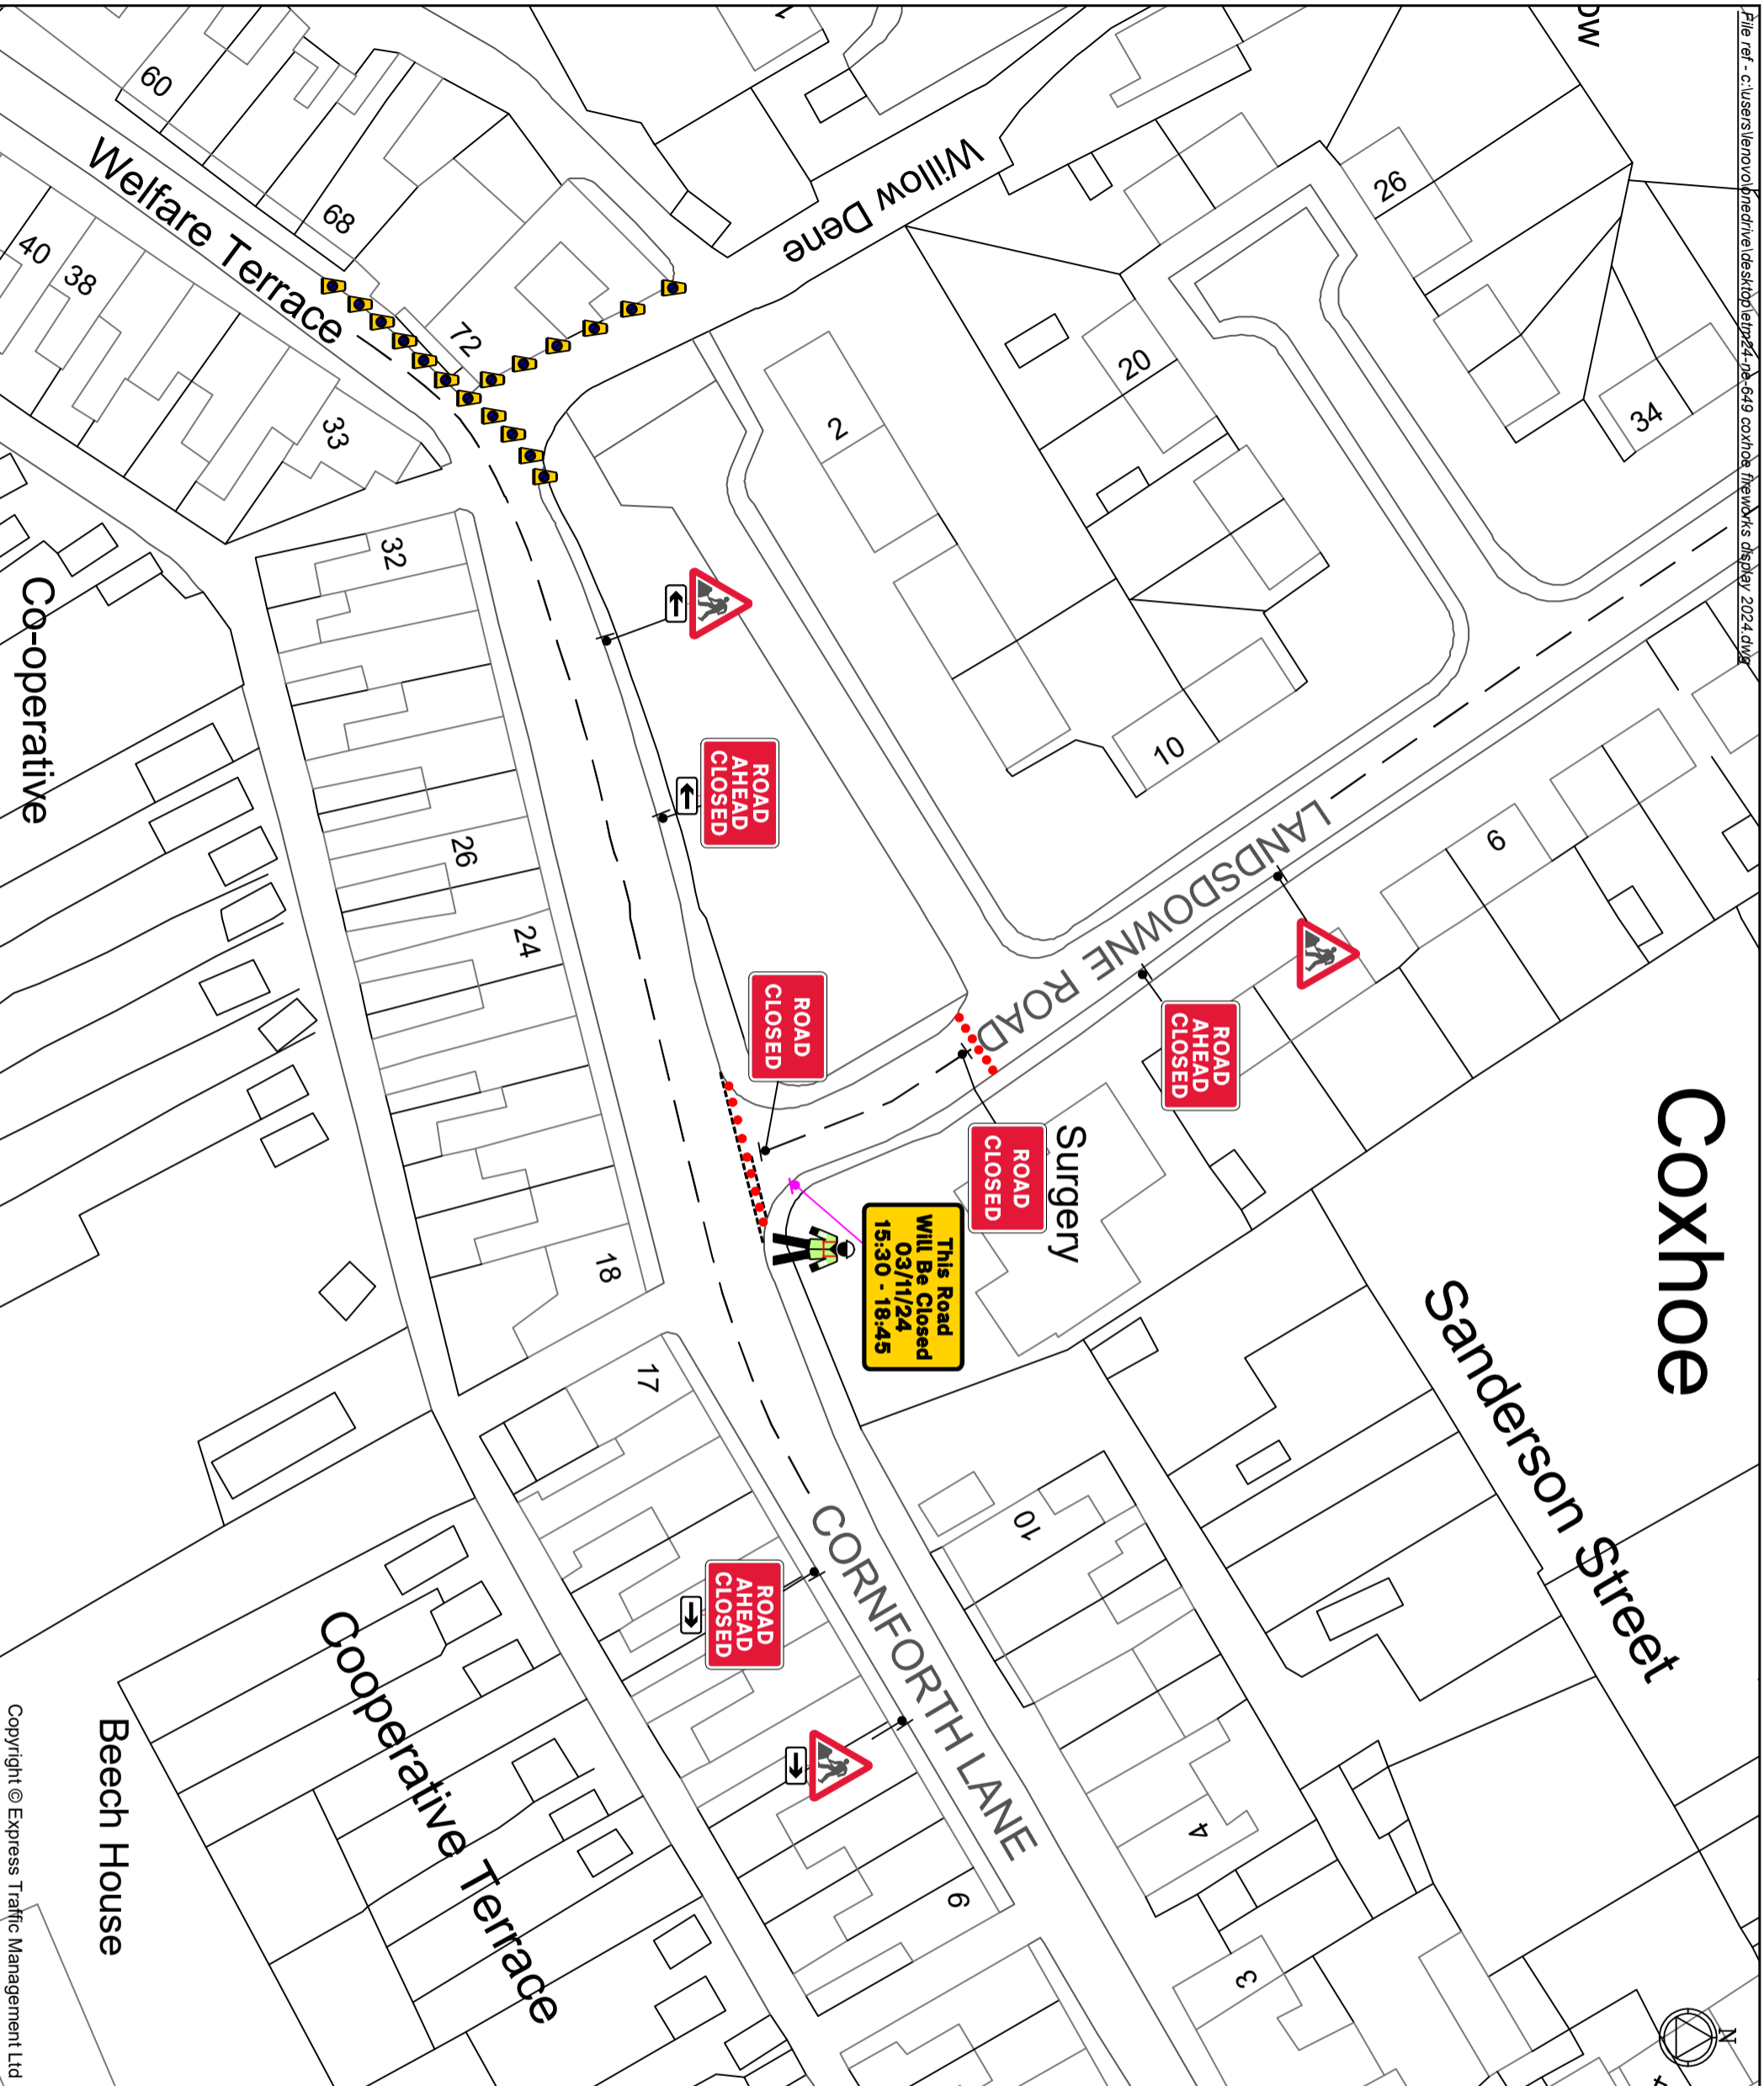

NOTE
Advance warning signs to be installed 2 weeks prior to installation of closure.

ROAD CLOSURE:

- NOTES**
1. All traffic signs shall comply with Chapter 8 of the Traffic Signs Manual.
 2. All traffic management equipment shall be provided by the Contractor, unless otherwise specified.
 3. All traffic signs shall be installed in accordance with the Traffic Signs Manual and shall be illuminated if necessary.
 4. All traffic signs shall meet the reflectance requirements of BS 6753 - Part 6: 1993, Table 1.
 5. Where necessary, signs shall be positioned to suit ongoing works.

KEY

- Cone
- Sign
- TM Operator
- No Parking Cones

Date & Time:
Road Closure 03/11/24
15:30 - 18:45

Rev	Description	By	Chkd	Date

Client
 COXHOE South Council

Project
Coxhoe Fireworks Display 2023
Road Closure &
No Waiting Cones

Title
Landsdowne Road &
Cornforth Lane
Coxhoe
DH6 4DH



Design: SM	Drawn: SM	Chkd: JP
Date: 16.08.23	Date: 16.08.23	Date: 16.08.23
Scale: 1:3000 @ A3	Status: PROPOSED	
Drawing No	ETM23-NE-649/24	Rev: 1