

Delegated Decision

27 September 2024

Temporary Traffic Regulation Order

Ordinary Decision/Key Decision No.



Report of NEIGHBOURHOODS & CLIMATE CHANGE

Paul Anderson – Strategic Highways Manager, Technical Services

Electoral division(s) affected:

Dawdon, Seaham, Deneside: Cllr K Shaw, Cllr D McKenna, Cllr K Batey, Cllr J Purvis, Cllr R Charlton-Laine

Purpose of the Report

To consider a request for temporary traffic regulation by Order on Sunday 10 November 2024 for the purpose of preventing obstruction of the highway during the holding of the Seaham Remembrance Sunday event on North Terrace.

Recommendation

It is recommended that the Council exercises its powers under the Town Police Clauses Act 1847 to effect a Temporary Traffic Regulation Order to facilitate the proposed event

Background

The annual Remembrance Day commemoration event is proposed by Seaham Town Council within the confines of the highway.

Options

Other traffic management arrangements have been considered and the most appropriate method is for temporary road closure between the hours of 10.00 am and 1.00 pm

Recommendation

The recommendation is approved and that following, consultations with the Chief of Police, arrangements be made to progress sealing of an Order.

Contact: Steven Galloway

Tel: 03000 267095

Appendix 1: Implications

Legal Implications

TTRO checked and sealed via Legal Services

Finance

N/A

Consultation

Chief of Police, Local Members, Public Transport Providers (via the Public Transport Team) & SAG

Equality and Diversity / Public Sector Equality Duty

N/A

Human Rights

No impact

Crime and Disorder

N/A

Climate Change

N/A

Staffing

Network Management Team

Accommodation


N/A

Risk

N/A

Procurement

N/A

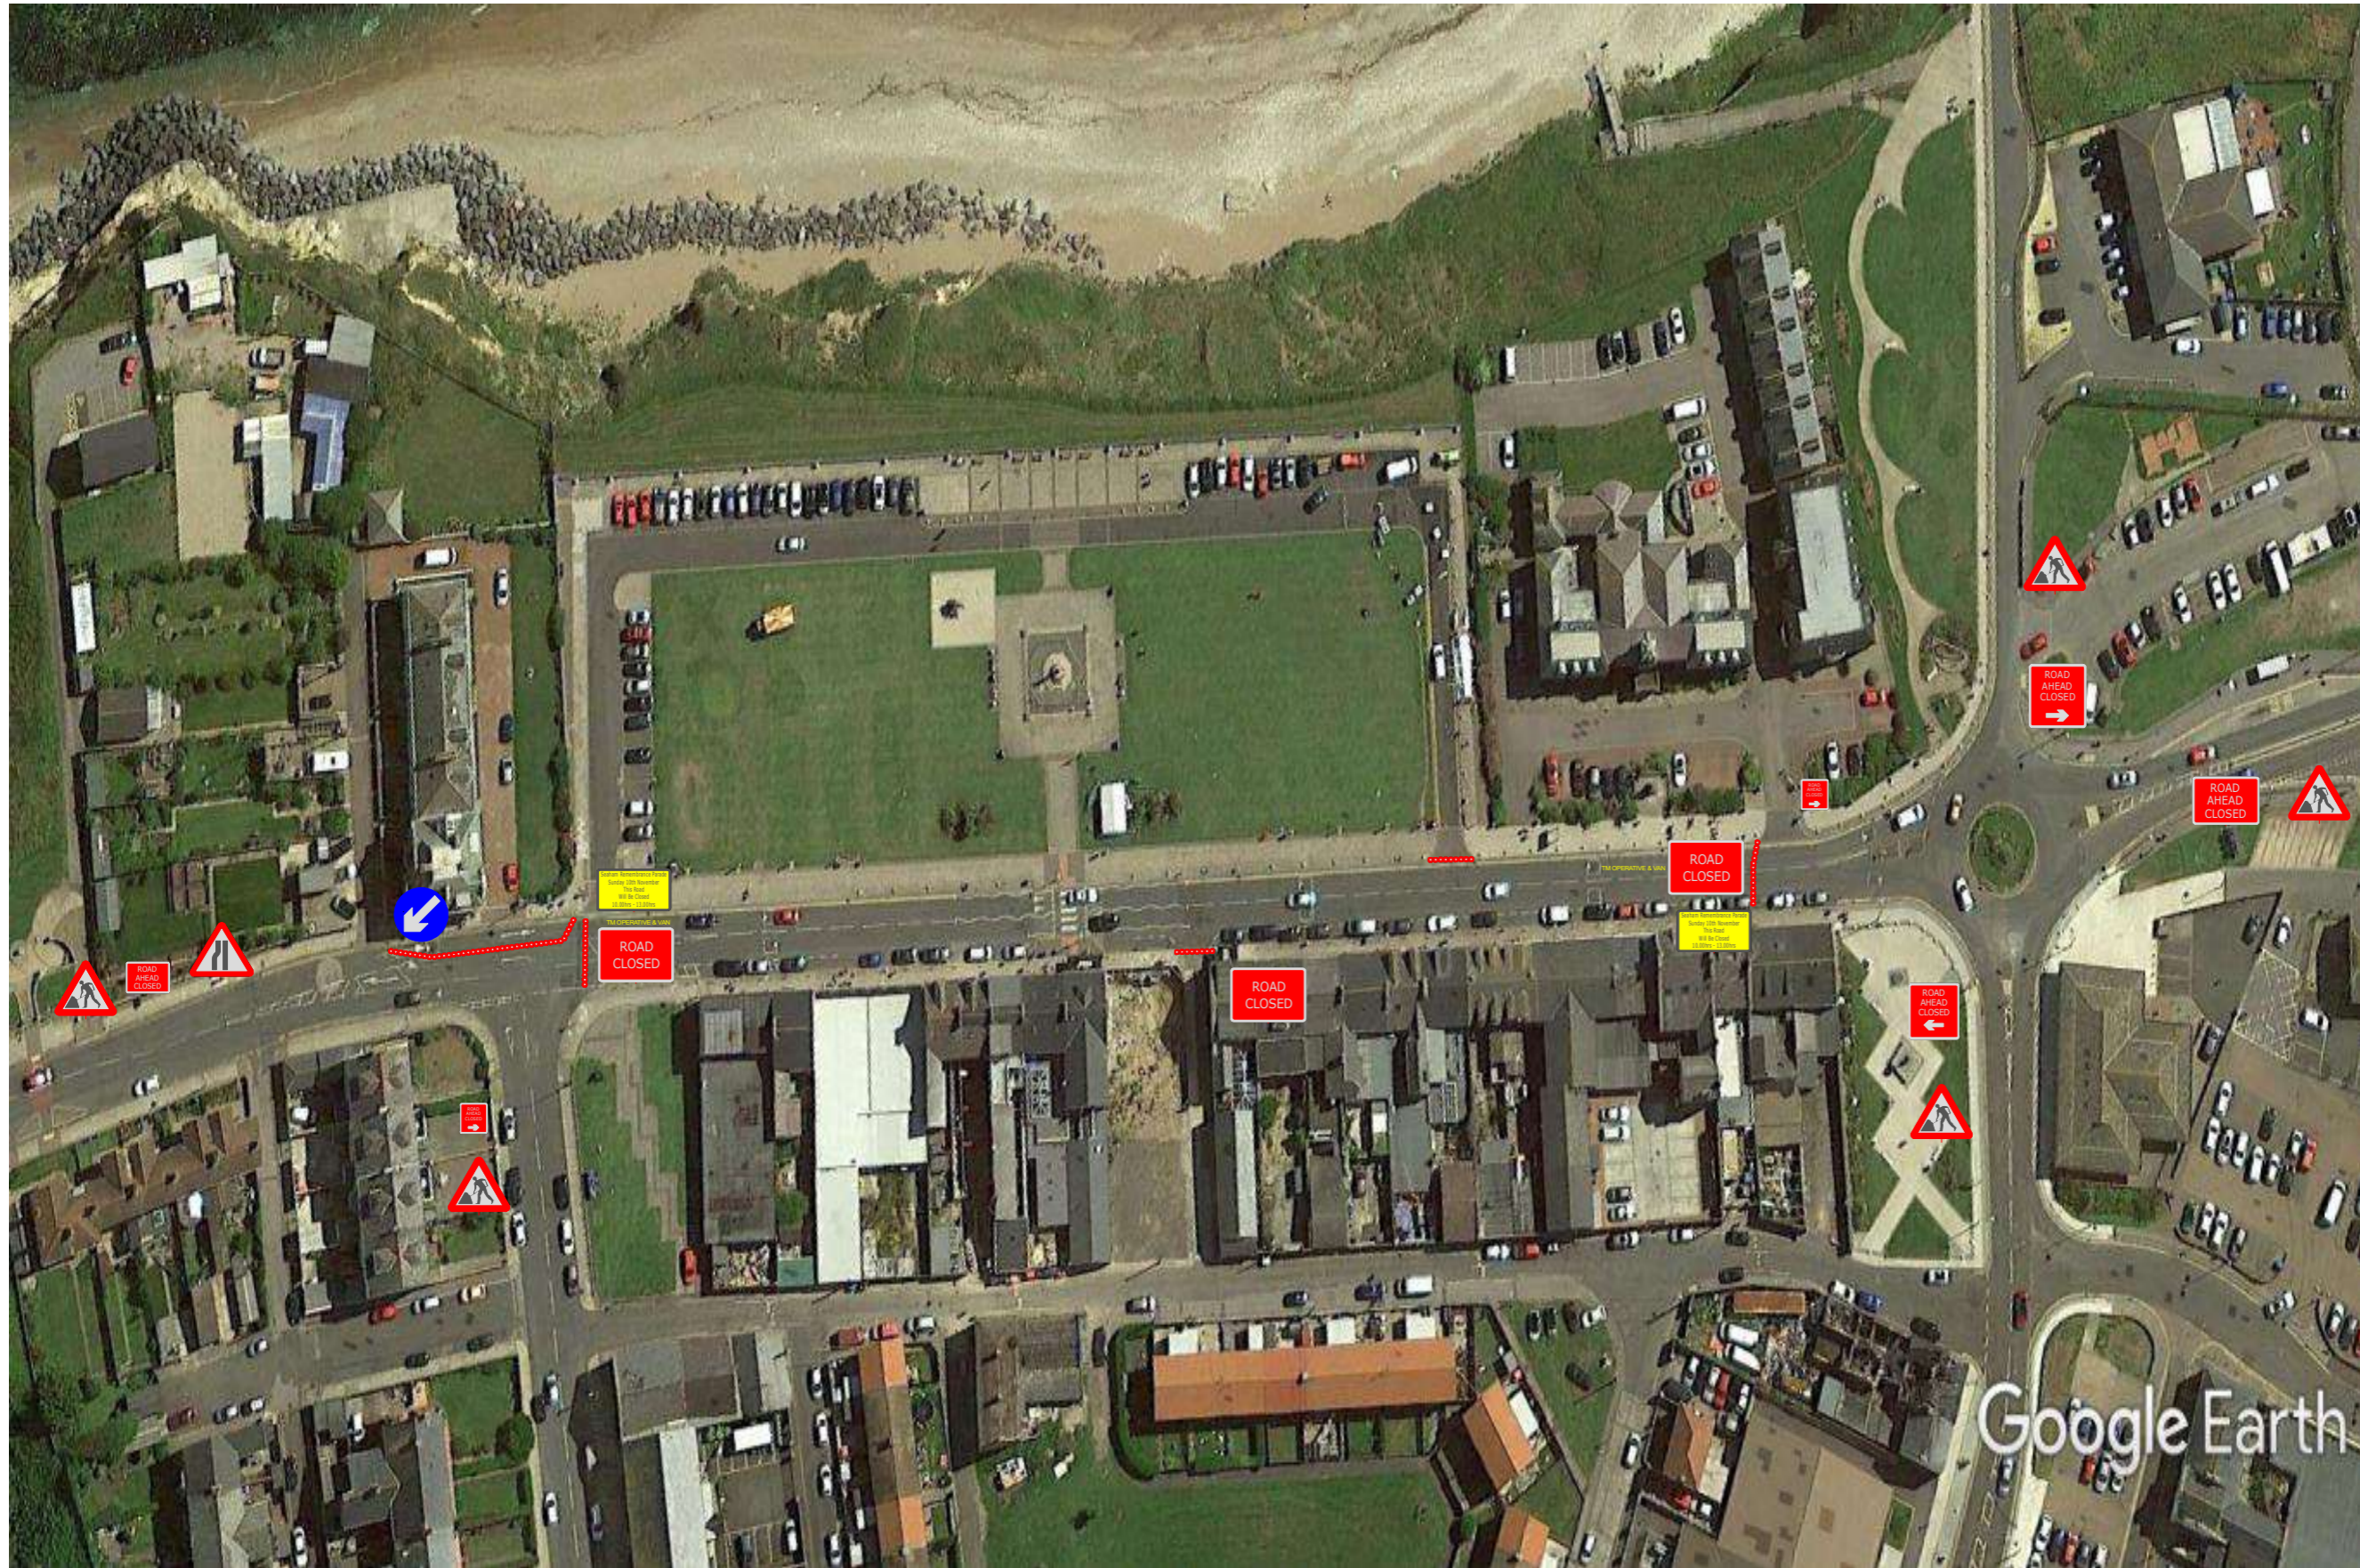


NOTES:

Notes:

ADVANCE WARNING SIGNS



LANE WIDTHS

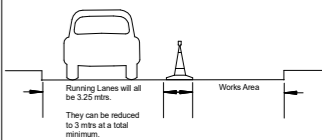

DRAWING IN ACCORDANCE WITH CHAPTER 8, SASWARW & TSRGD 2002

NOT TO SCALE:

THIS DRAWING IS THE PROPERTY OF PREMIER TRAFFIC MANAGEMENT LTD. IT MUST NOT BE COPIED IN WHOLE OR IN PART OR SENT TO A THIRD PARTY WITHOUT WRITTEN CONSENT.

Premier
Traffic Management Ltd

Unit 13, Tudhoe Ind Est,
Tudhoe, CoDurham,
DL16 6TL,
Tel:-01388 815661.

Date: 11th April 2024
Drawing No: PTM
Source: PROMAP/CONE 6
Design: M. Rogan
Drawn: N. Henderson
Checked: N. Henderson